


FED. RD. DIST. NO.	STATE	FED. AID PROJECT	FISCAL YEAR	77
10	OHIO	519C	1929	52

S.H. No. 2 SEC. G, High Mentor LAKE COUNTY

End Area		Cu. Yds.	
Cut	Fill	Cut	Fill
25.2	0.0	1070	0.0
32.6	0.0	1206	0.0
22.5	0.0	920	0.0
27.2	0.0	1052	0.0
29.6	0.0	1169	0.0
33.5	0.0	1431	0.0
43.8	0.0	1770	0.0
51.8	0.0	1585	0.0
33.8	0.0	1235	0.0
32.9	0.0	1091	0.0

Exc. 1214.9 Cu. Yds
Emb. 0.0 Cu. Yds.

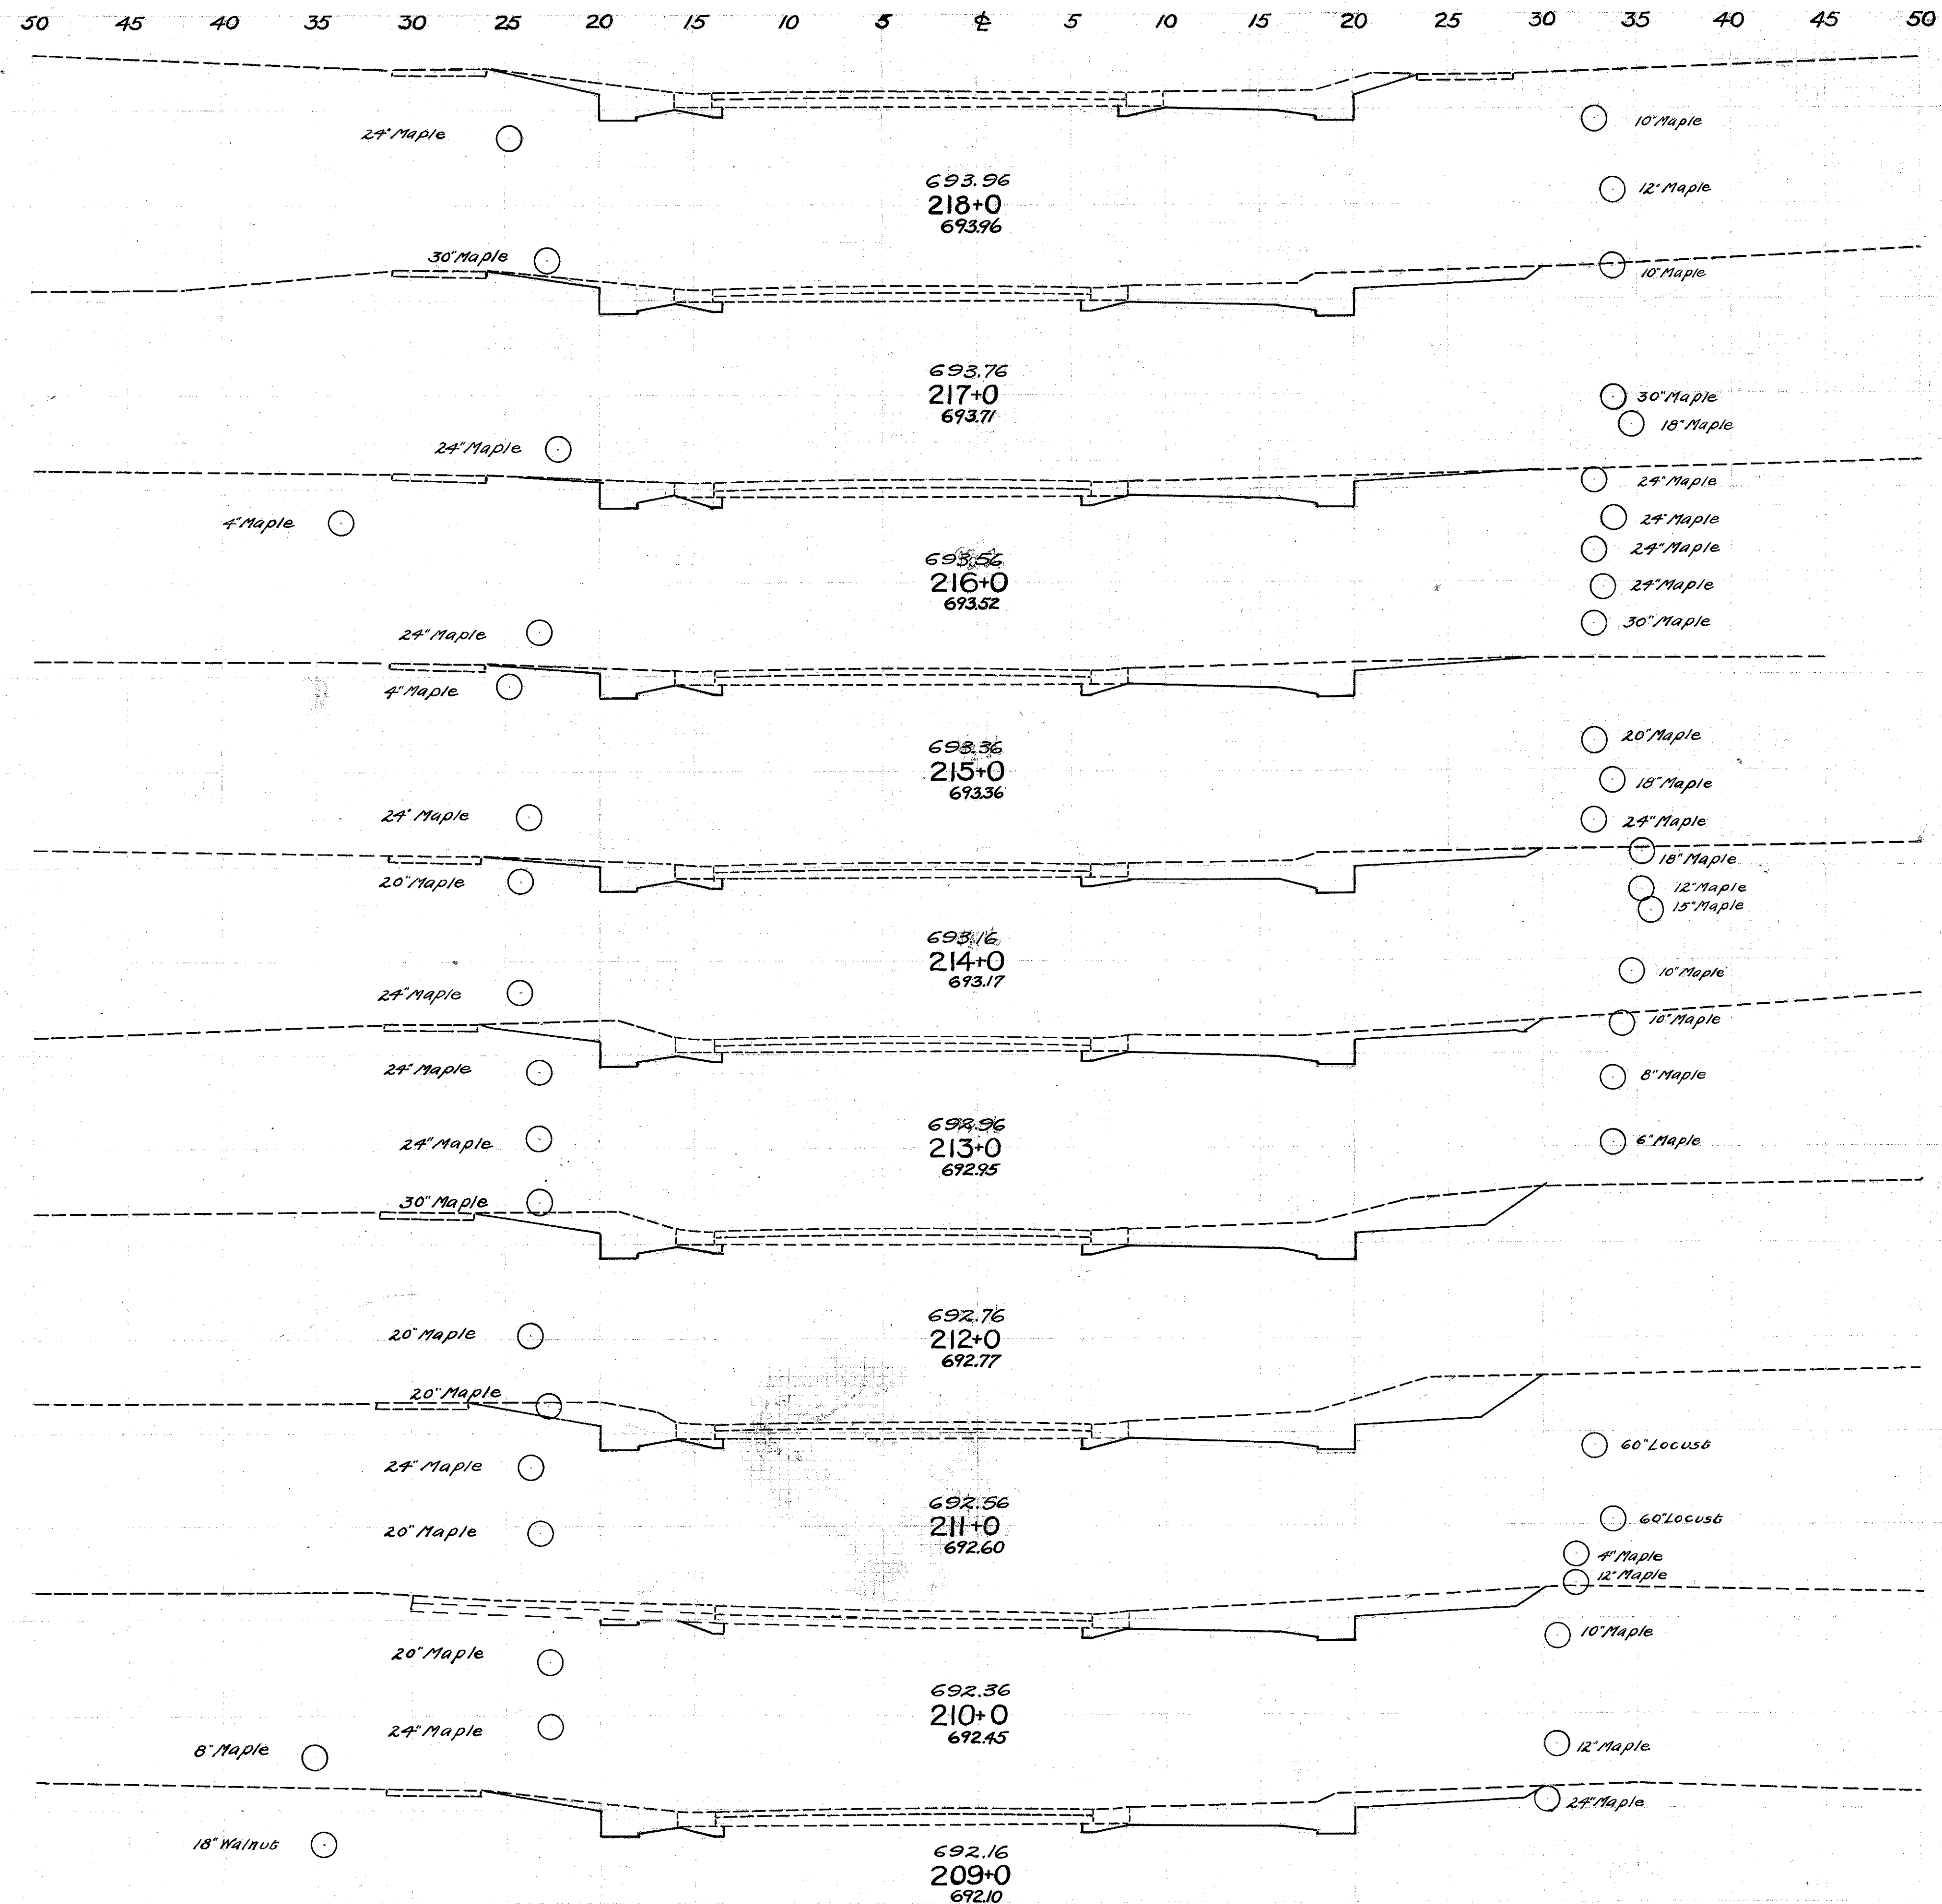

693.96
218+0
693.96

693.76
217+0
693.71

693.52
216+0
693.52

693.36
215+0
693.36

693.16
214+0
693.17

692.96
213+0
692.95

692.76
212+0
692.77

692.56
211+0
692.60

692.36
210+0
692.45

692.16
209+0
692.10