


End Area	Cu. Yds.	End Area	Cu. Yds.
Cur. Fill	Cut	Cur. Fill	Cut
36.5	0.0	132.6	0.0
35.1	0.0	112.8	0.0
25.8	0.0	87.8	0.0
21.6	0.0	74.4	10.4
18.6	5.6	68.0	10.4
18.1	0.0	78.7	0.0
24.4	0.0	89.6	0.0
24.0	0.0	93.1	0.0
26.3	0.0	98.3	0.0
26.8	0.0	96.3	0.0

Exc. 939.2 Cu. Yds.
Emb. 26.0 Cu. Yds.

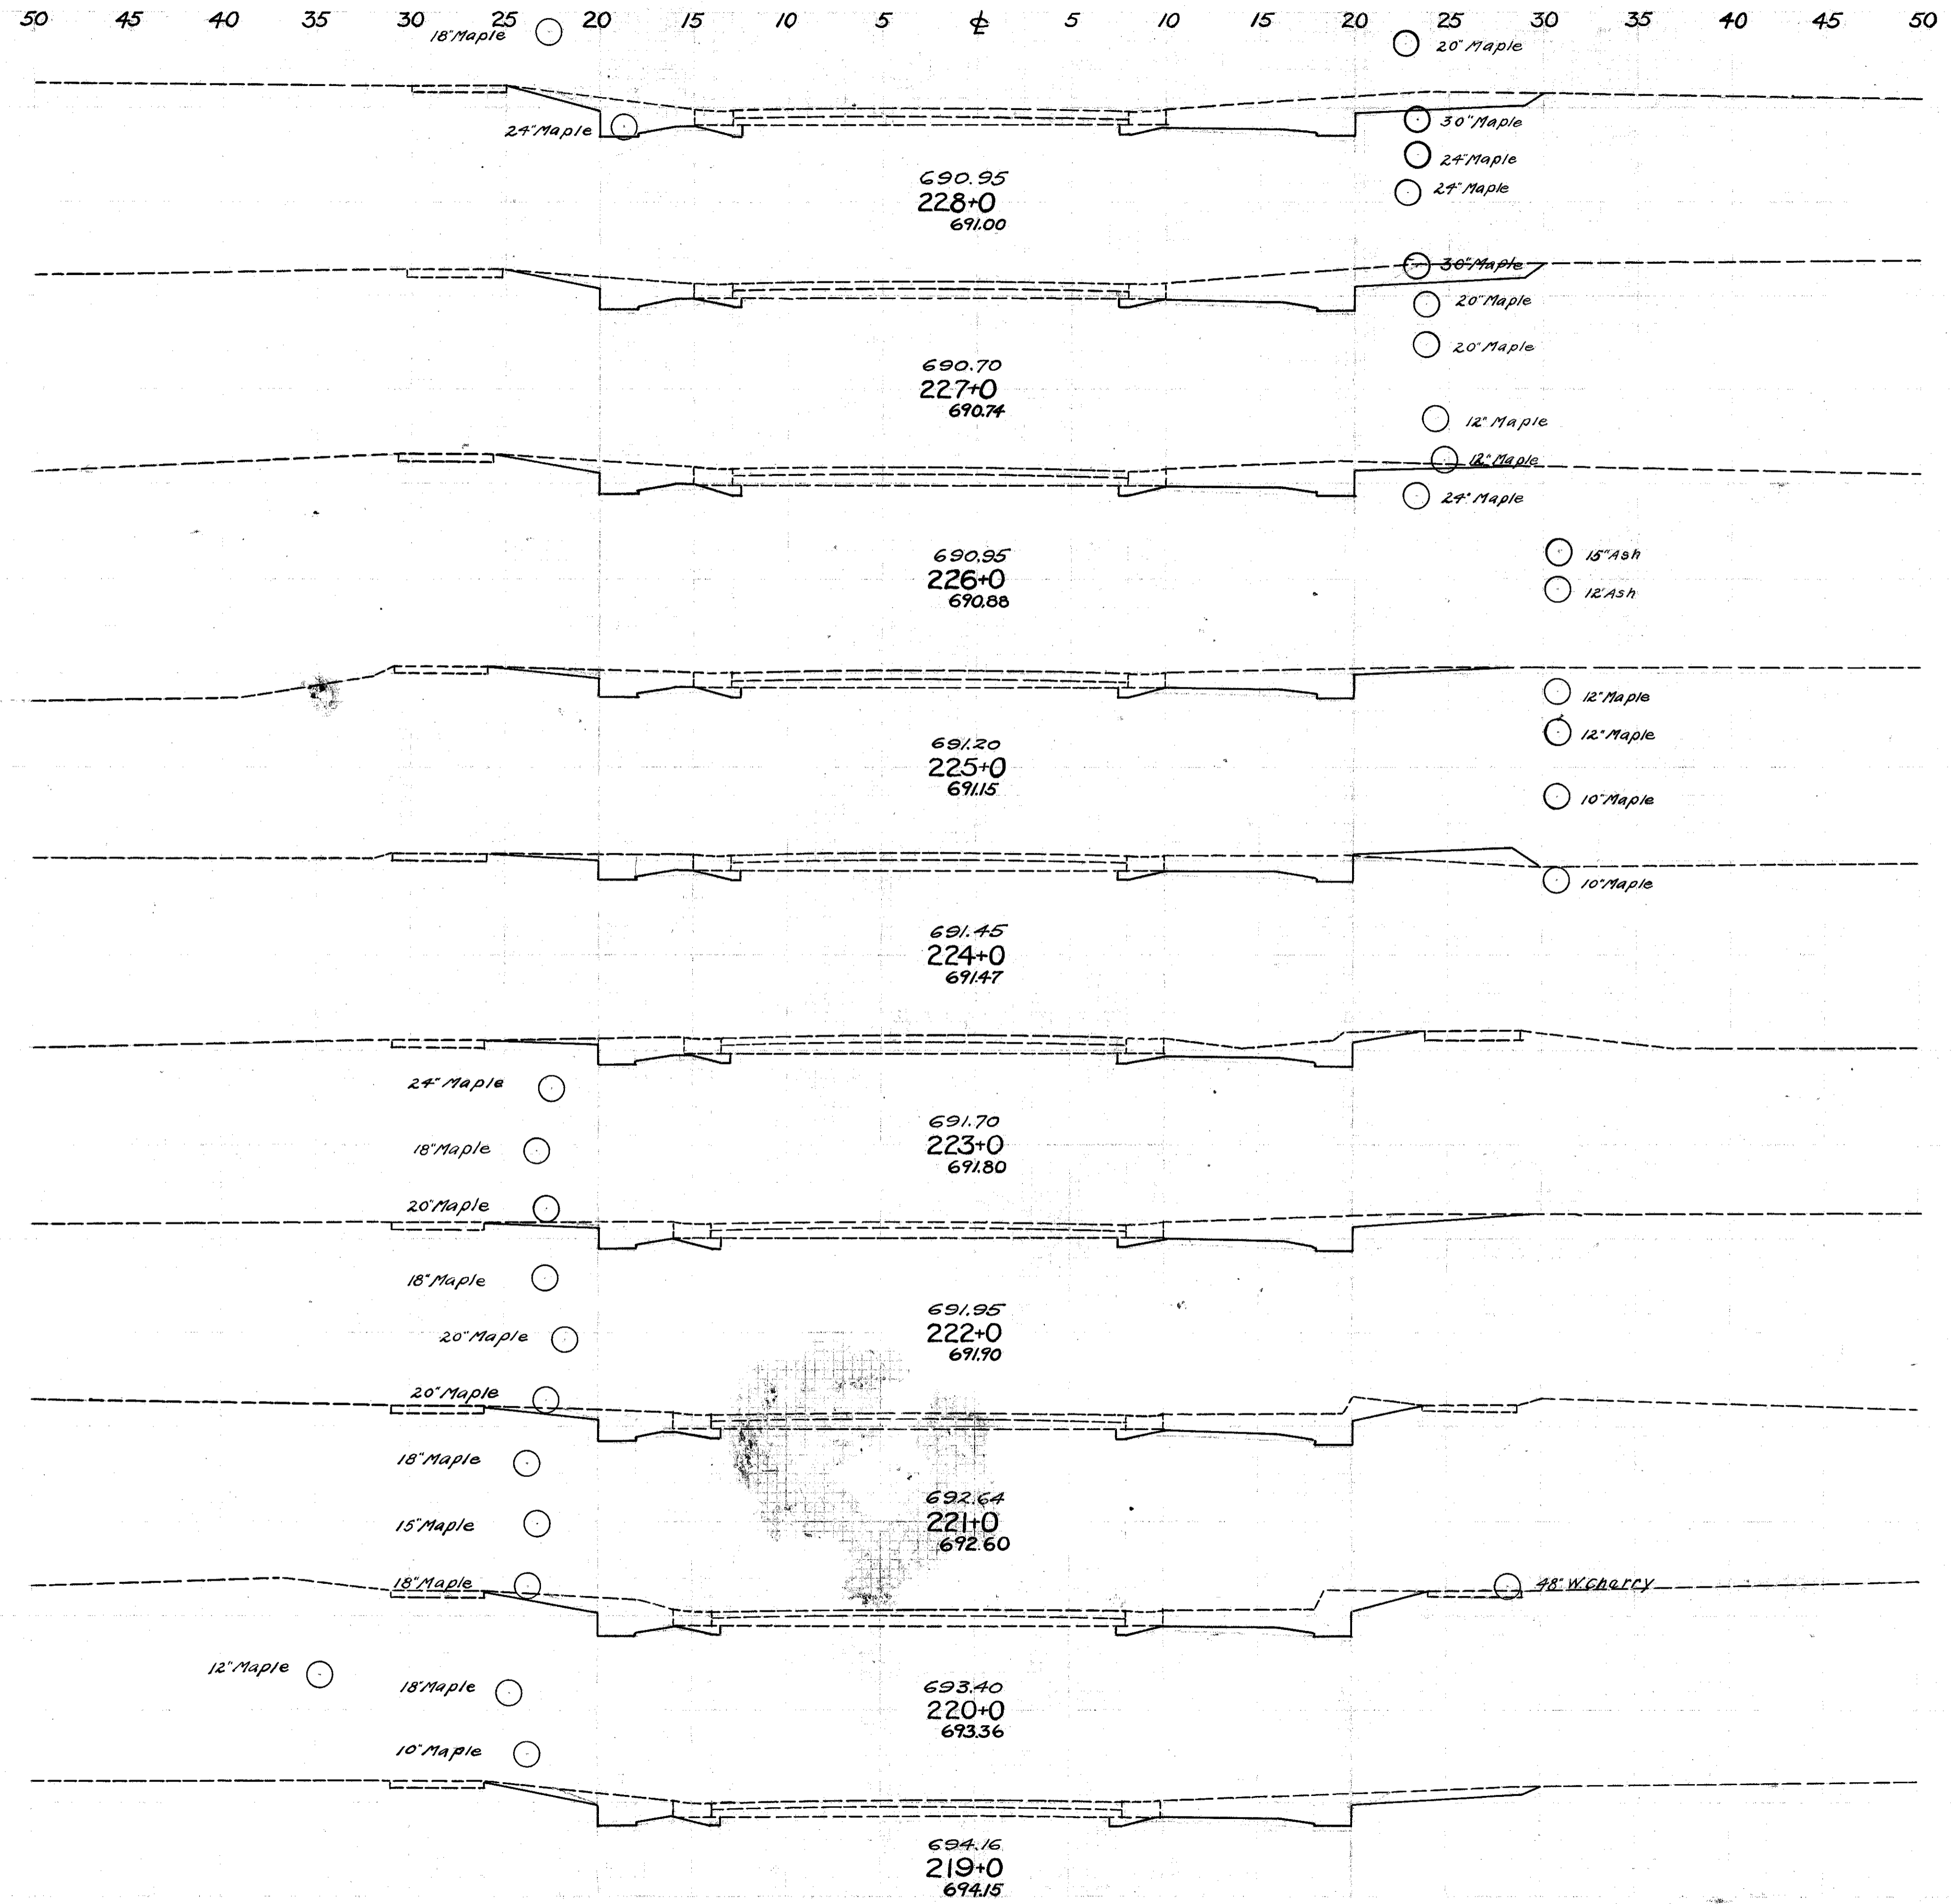

FED. RD. DIST. NO.	STATE	FED. AID PROJECT	FISCAL YEAR	18
10	OHIO	519C	1929	52

S. H. No. 2 SEC. G, Hig. Mentor
LAKE COUNTY