



LAKE COUNTY
S. H. 2 MENTOR (PT)
HI - G - PAINESVILLE (PT)
J (PT.)

327410
813400
13110

AREA = 12°-09'
= 1389.96'
= 147.93'
= 294.76'
= 4°-07'-36"
P.I. = STA. 281+47.93

AREA = 15°-02'
= 1026.08'
= 102.61'
= 205.22'
= 4°-56'-24"
P.I. = STA. 323+84.0

AREA = 7°-37'-30"
= 2044.74'
= 136.26'
= 272.51'
= 5°-48'-09"
P.I. = STA. 336+86.26

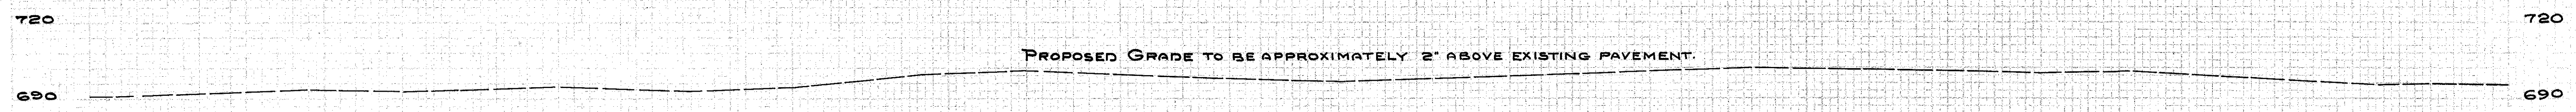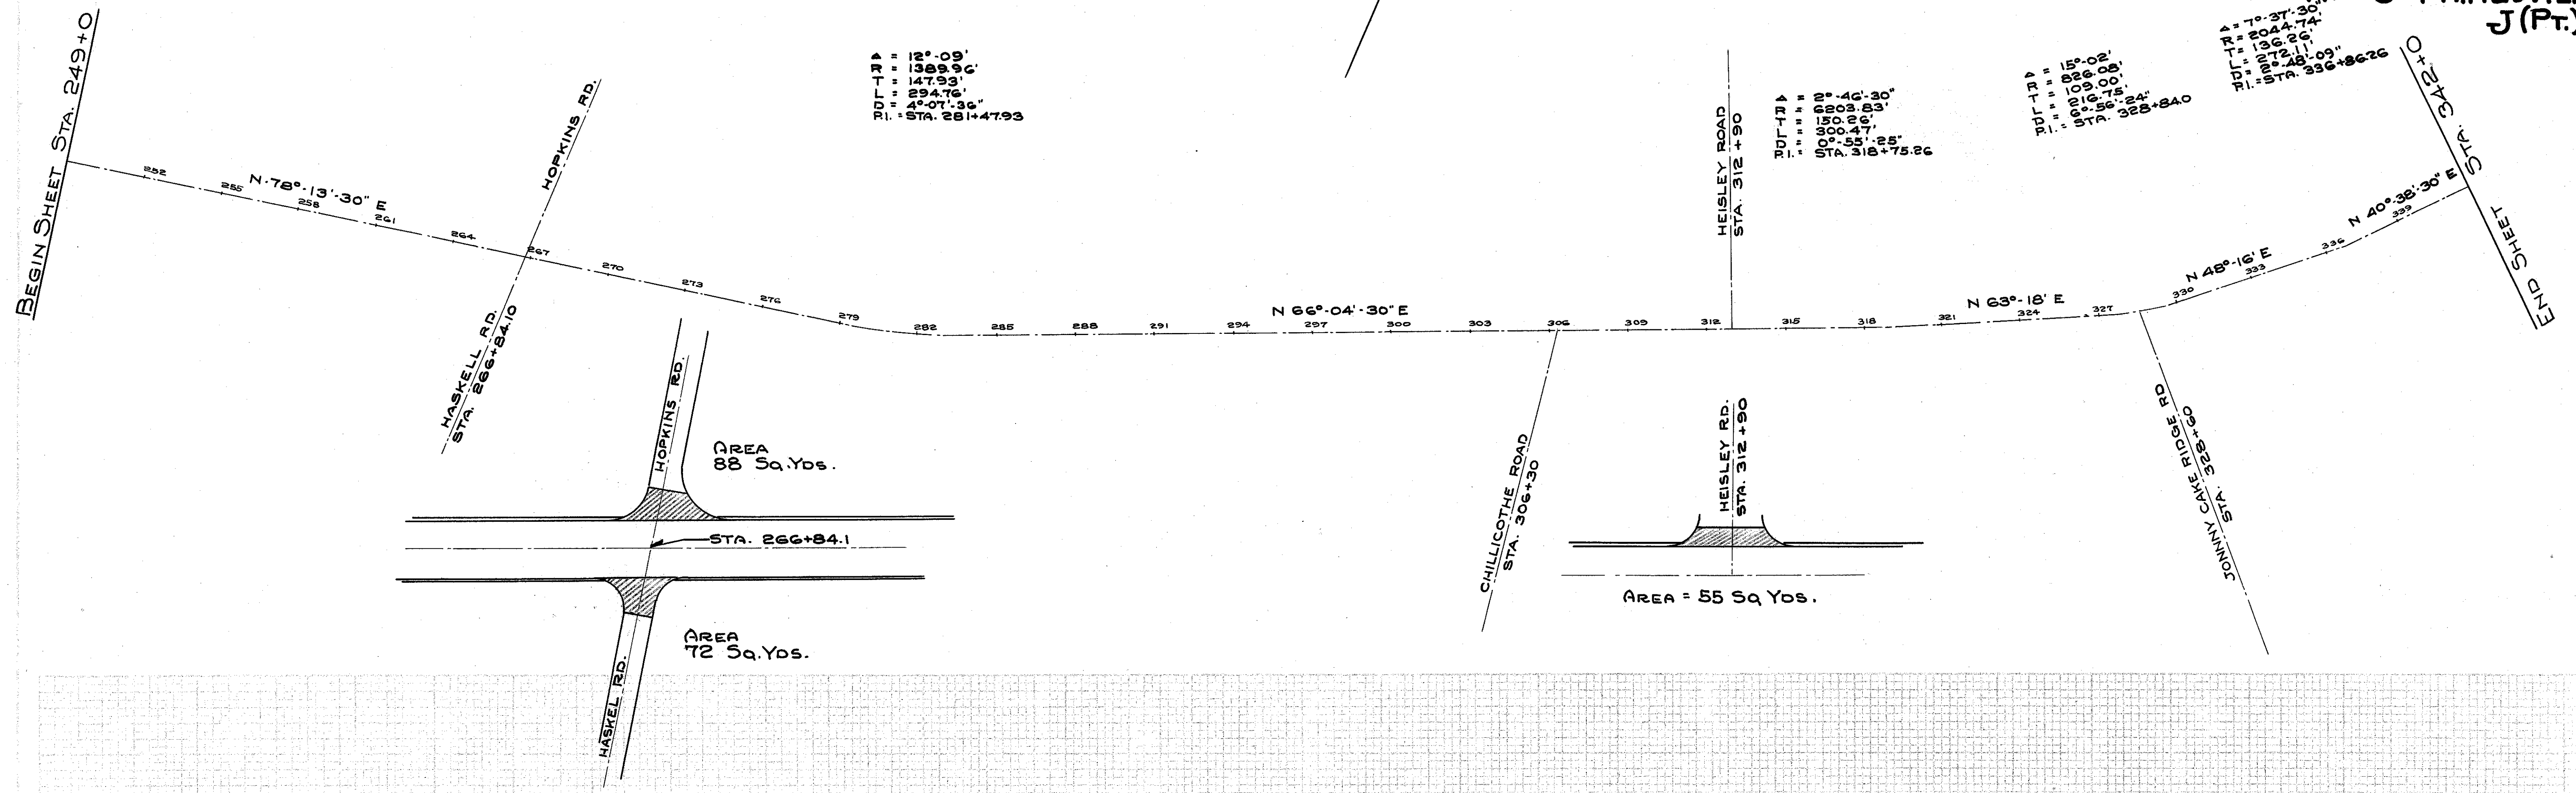

691.25	692.10	693.00	693.63	692.93	693.62	694.37	693.62	693.42	694.42	697.62	700.05	700.68	699.62	698.48	697.60	696.92	697.75	698.65	699.35	700.45	701.60	701.61	701.05	700.48	699.89	700.64	699.34	697.63	695.92	695.90	695.21
249	252	255	258	261	264	267	270	273	276	279	282	285	288	291	294	297	300	303	306	309	312	315	318	321	324	327	330	333	336	339	342