




LAKE COUNTY
S. H. 2 MENTOR (PT)
H-I-G-PAINESVILLE (PT)
J (PT.)

BEGIN SHEET STA. 342+0


END SHEET STA. 435+0

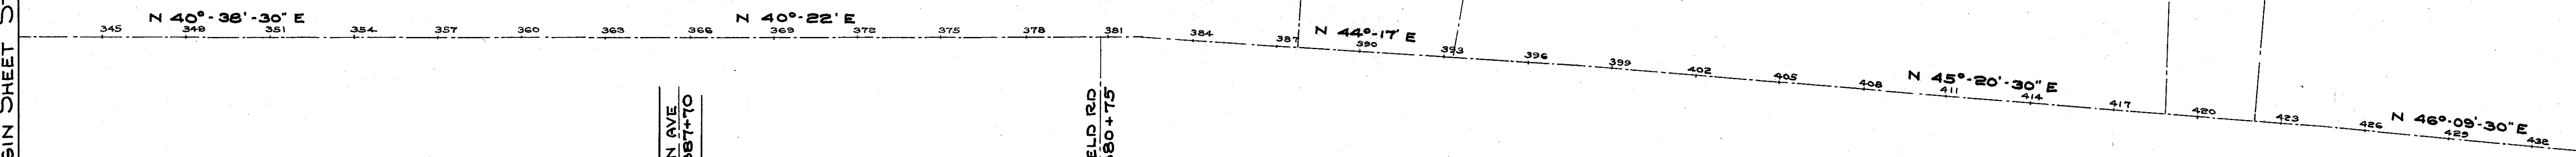

$\Delta = 0^{\circ}-16'-30''$ L
P.I. = STA. 353+84.03

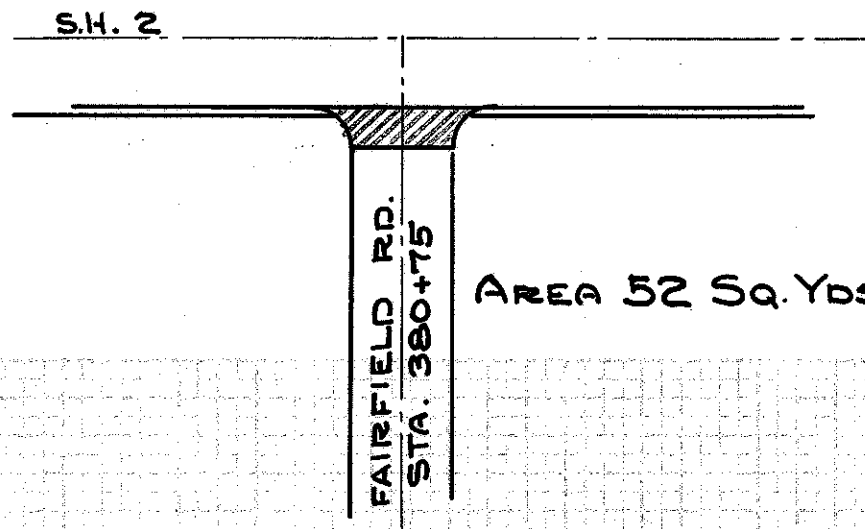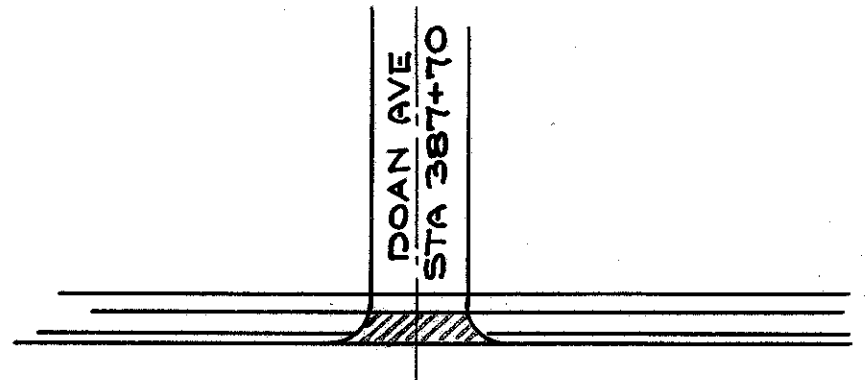


$\Delta = 3^{\circ}-55'$
TR = 4271.45'
T = 146.055'
DL = 291.99'
D = 1^{\circ}-20'-29''
P.I. = STA. 382+21.05

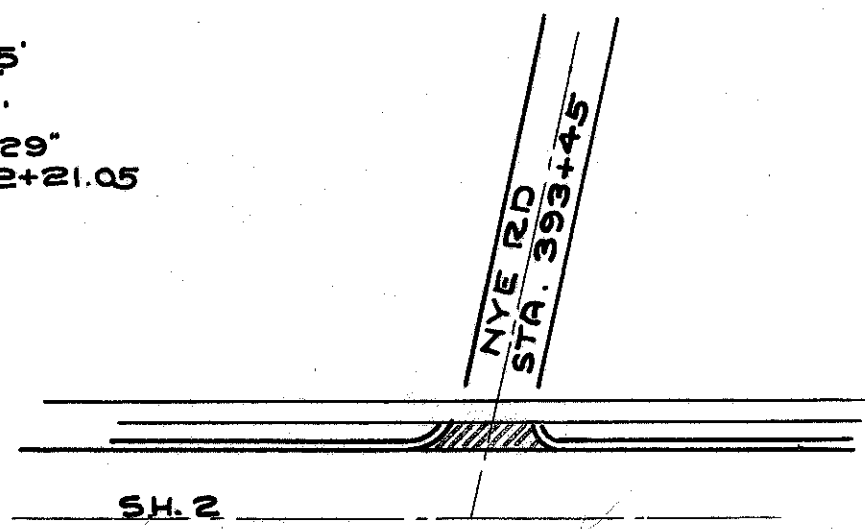

$\Delta = 1^{\circ}-03'-30''$
TR = 13776.62'
T = 127.12'
DL = 254.20'
D = 25'
P.I. = STA. 397+77.12

$\Delta = 0^{\circ}-49'$
R = 11,857.20'
T = 84.47'
L = 168.90'
D = 29'
P.I. = STA. 424+34.47

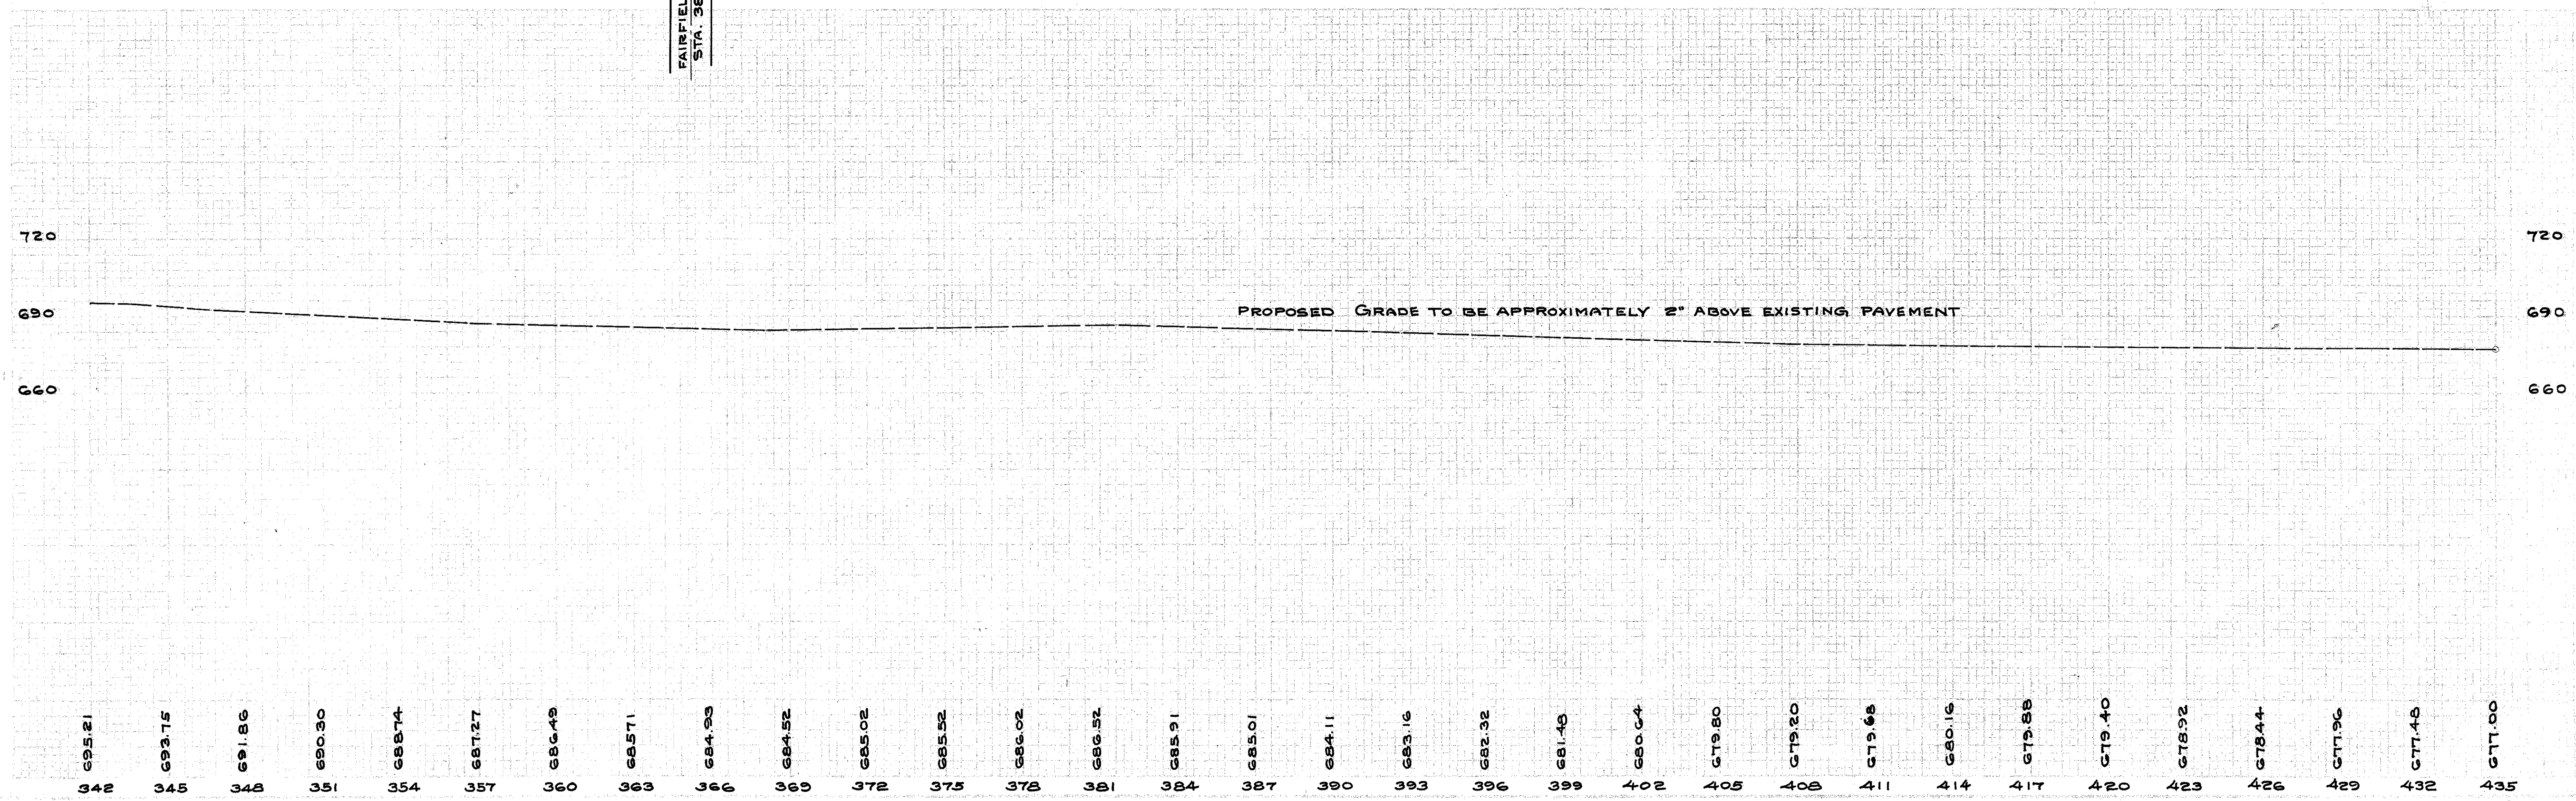

LINE SHEET STA. 342+0 TO 435+0