

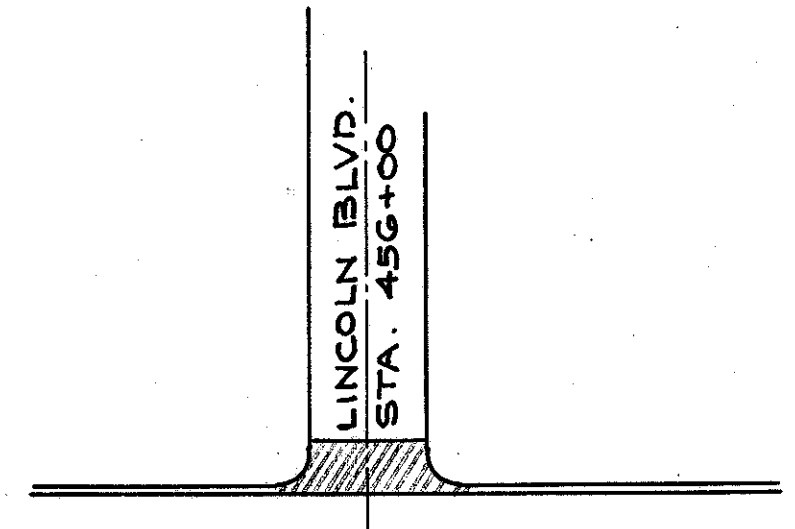
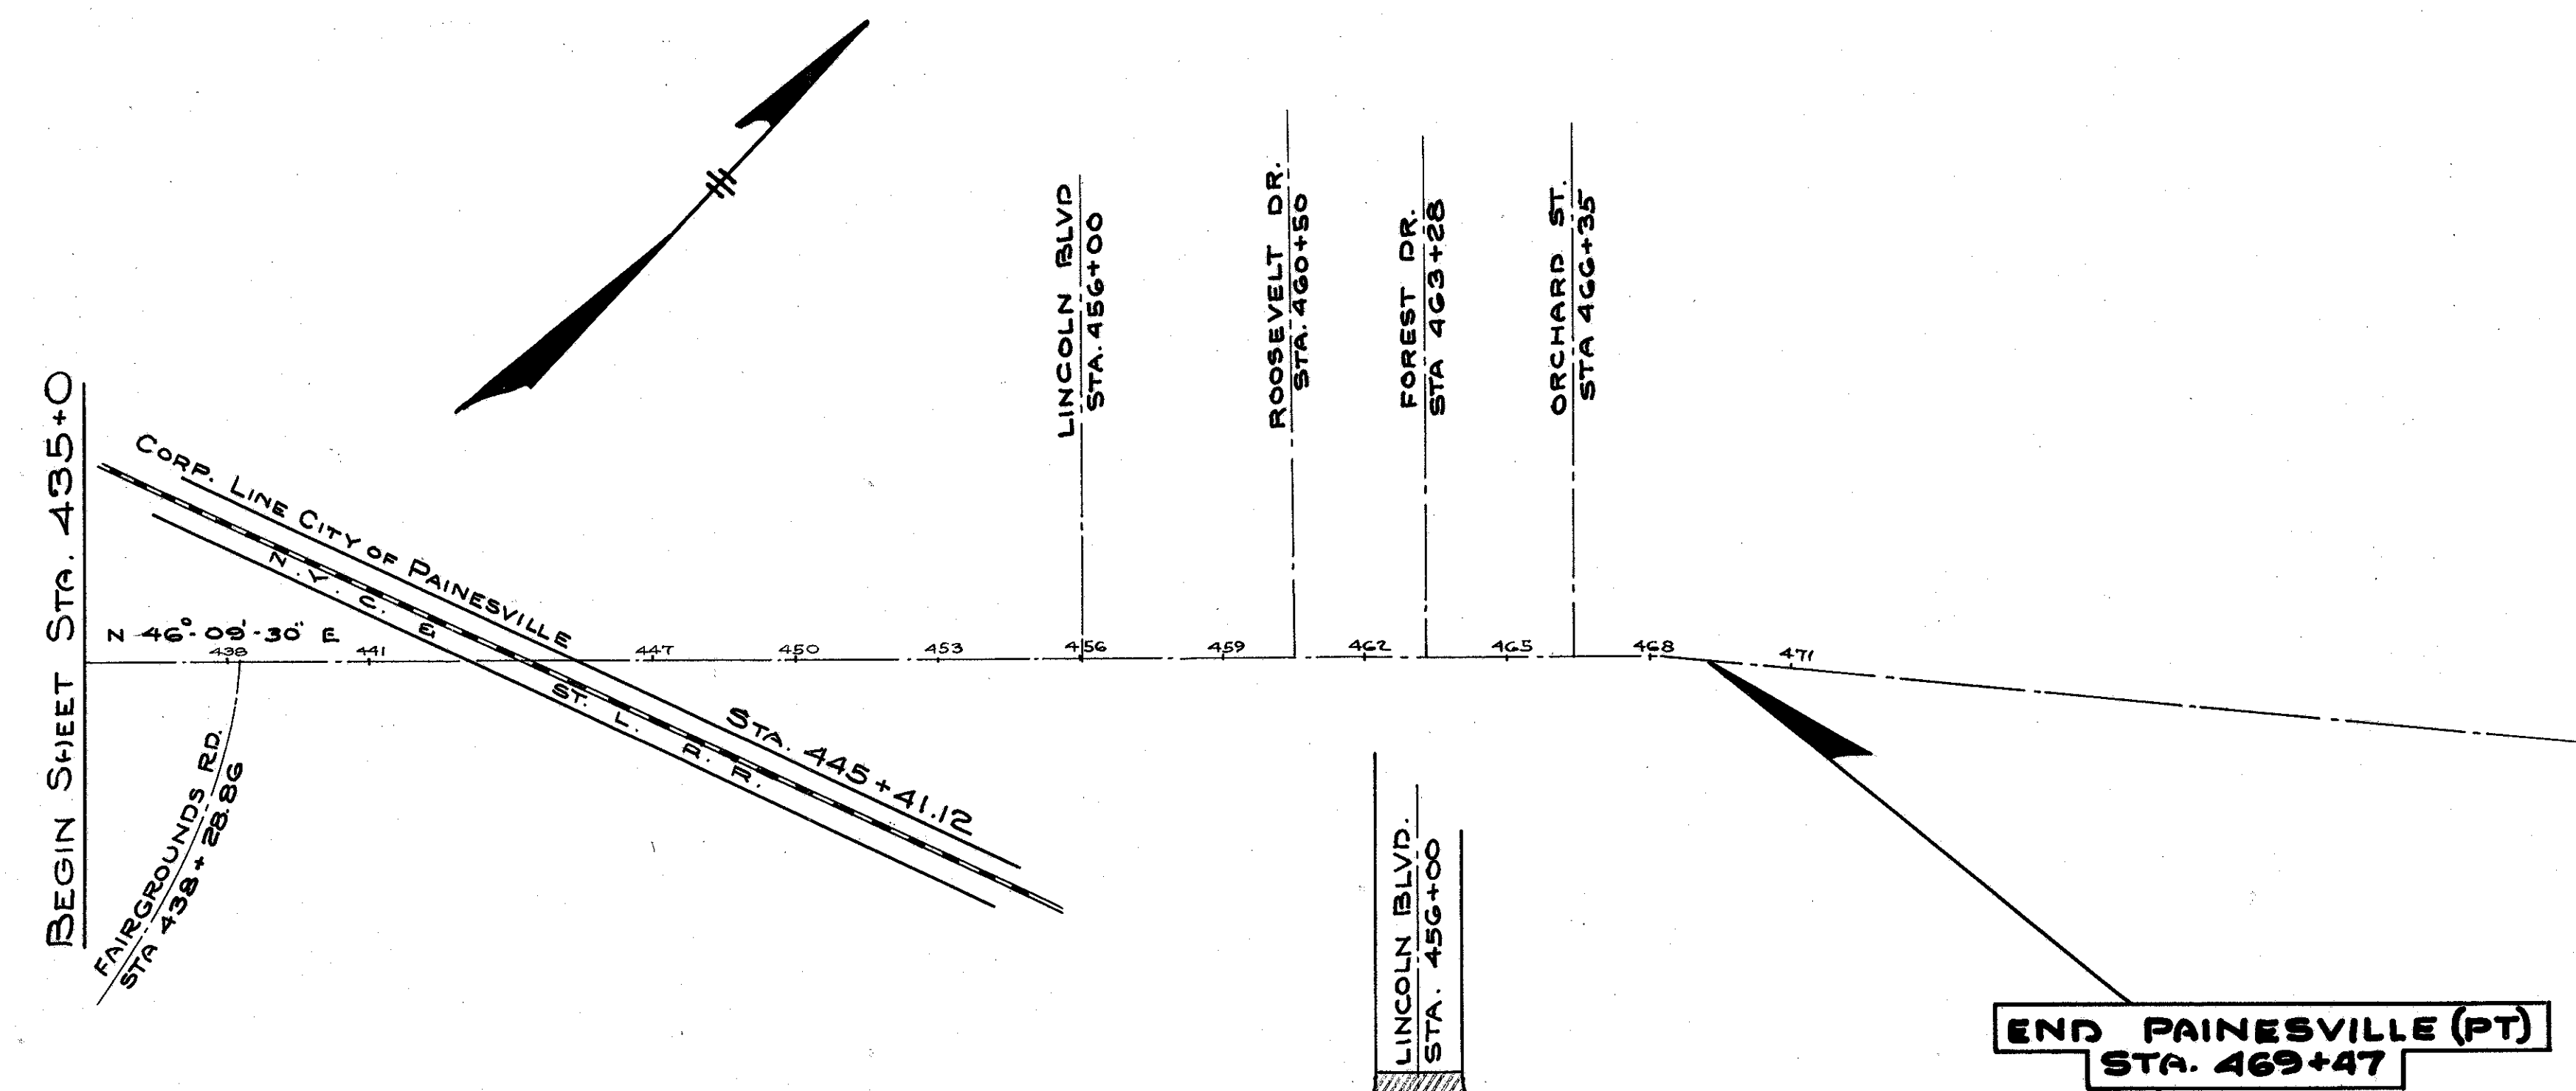
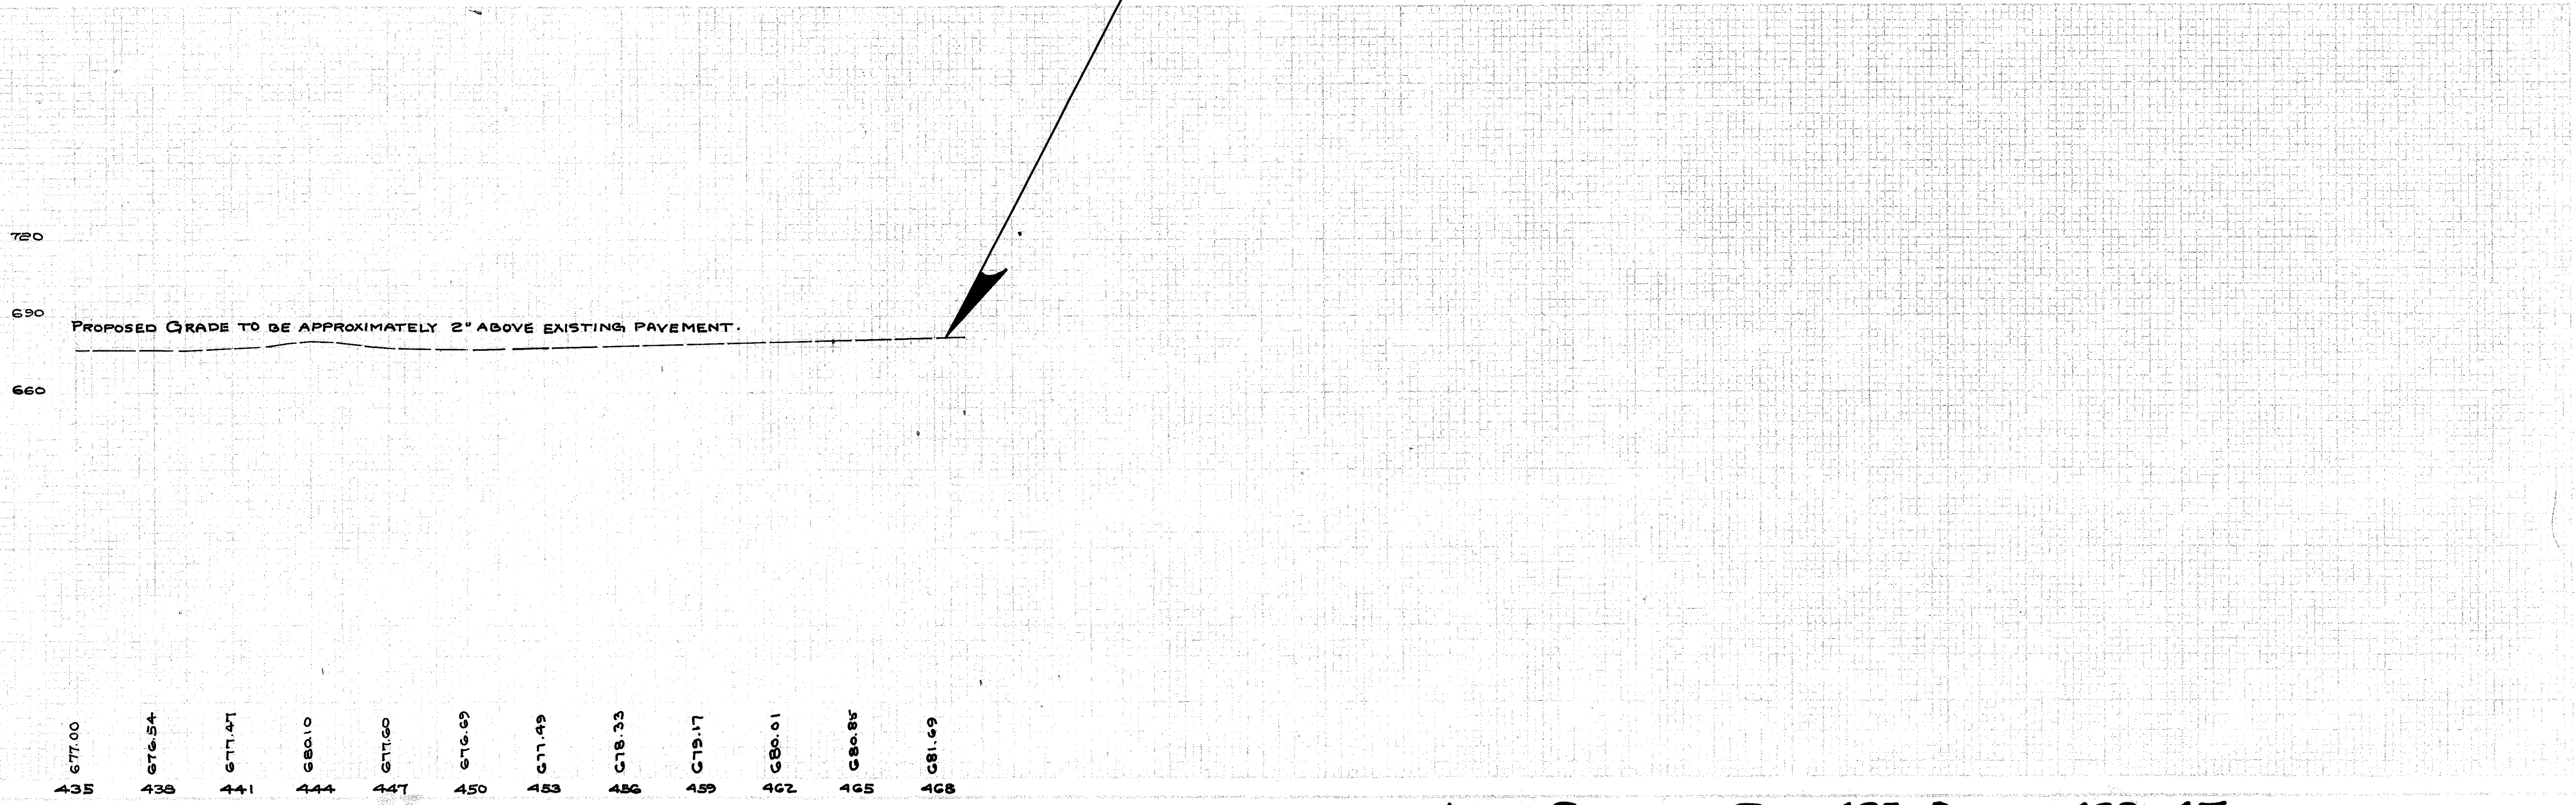


LAKE COUNTY
 S.H. 2 MENTOR (PT)
 HI - G - PAINESVILLE (PT)
 J (PT)

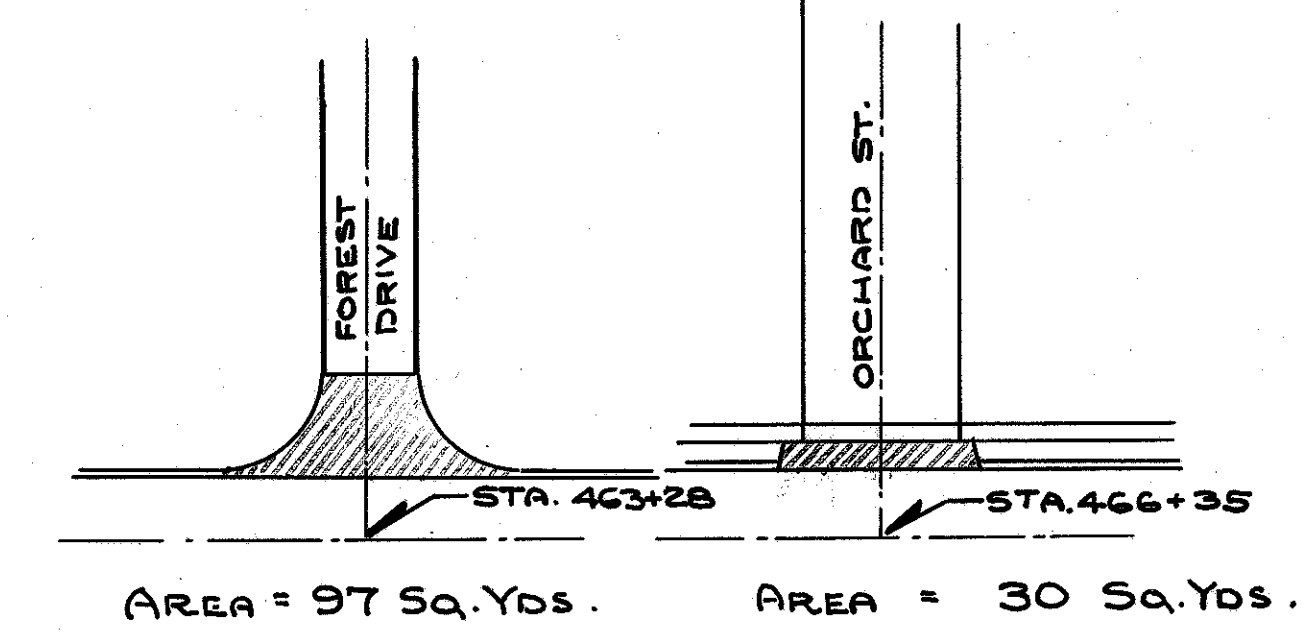

END PAINESVILLE (PT)
 STA. 469+47

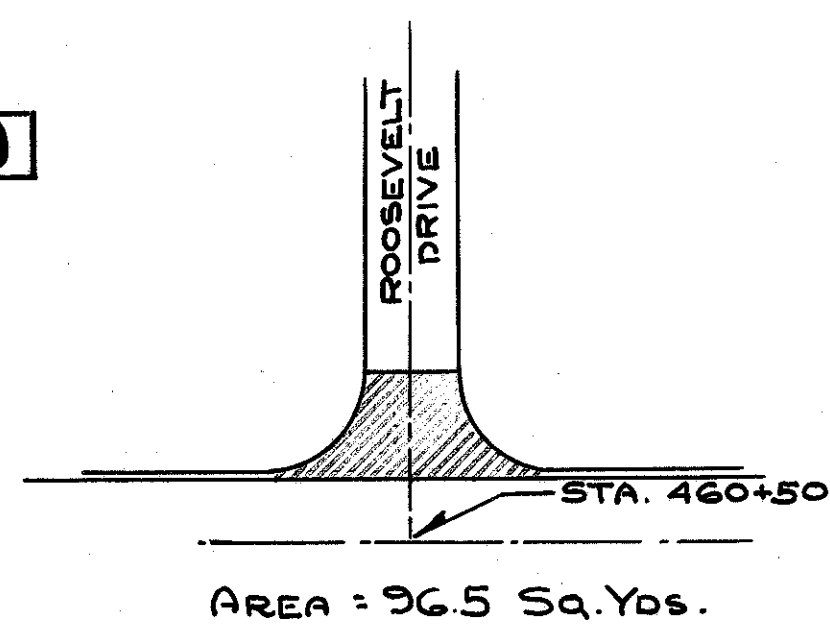

| | | | | | | | | | | | |
|--------|--------|--------|--------|--------|--------|--------|--------|--------|--------|--------|--------|
| 677.00 | 676.54 | 677.47 | 680.10 | 677.60 | 676.69 | 677.49 | 678.33 | 679.17 | 680.01 | 680.85 | 681.69 |
| 435 | 438 | 441 | 444 | 447 | 450 | 453 | 456 | 459 | 462 | 465 | 468 |