

SCHEMATIC PLAN

LAK-20/ 84-0.39/1.24
 OHIO
 FHWA REGION 5
 FEDERAL PROJECT

2
46

LEGEND



- 11 INTERSECTION NUMBER CORRESPONDING TO PLAN SHEET NUMBER
- 9 INTERSECTION WITH OHIO BELL PHONE DROP FOR INTERCONNECTION
- LOCATION OF CENTRAL OFFICE MONITOR
- ⋯ PROPOSED SYSTEM

LEGEND OF PARTICIPATION

NH=NH-69(91)
 STP=STP-ID99(15)
 C=100% CITY

PHONE DROP

U.S. 20 AND BISHOP RD.
 S.R. 84 AND BISHOP RD.
 S.R. 84 AND RUSH RD./
 COUNTRY-CLUB DR.

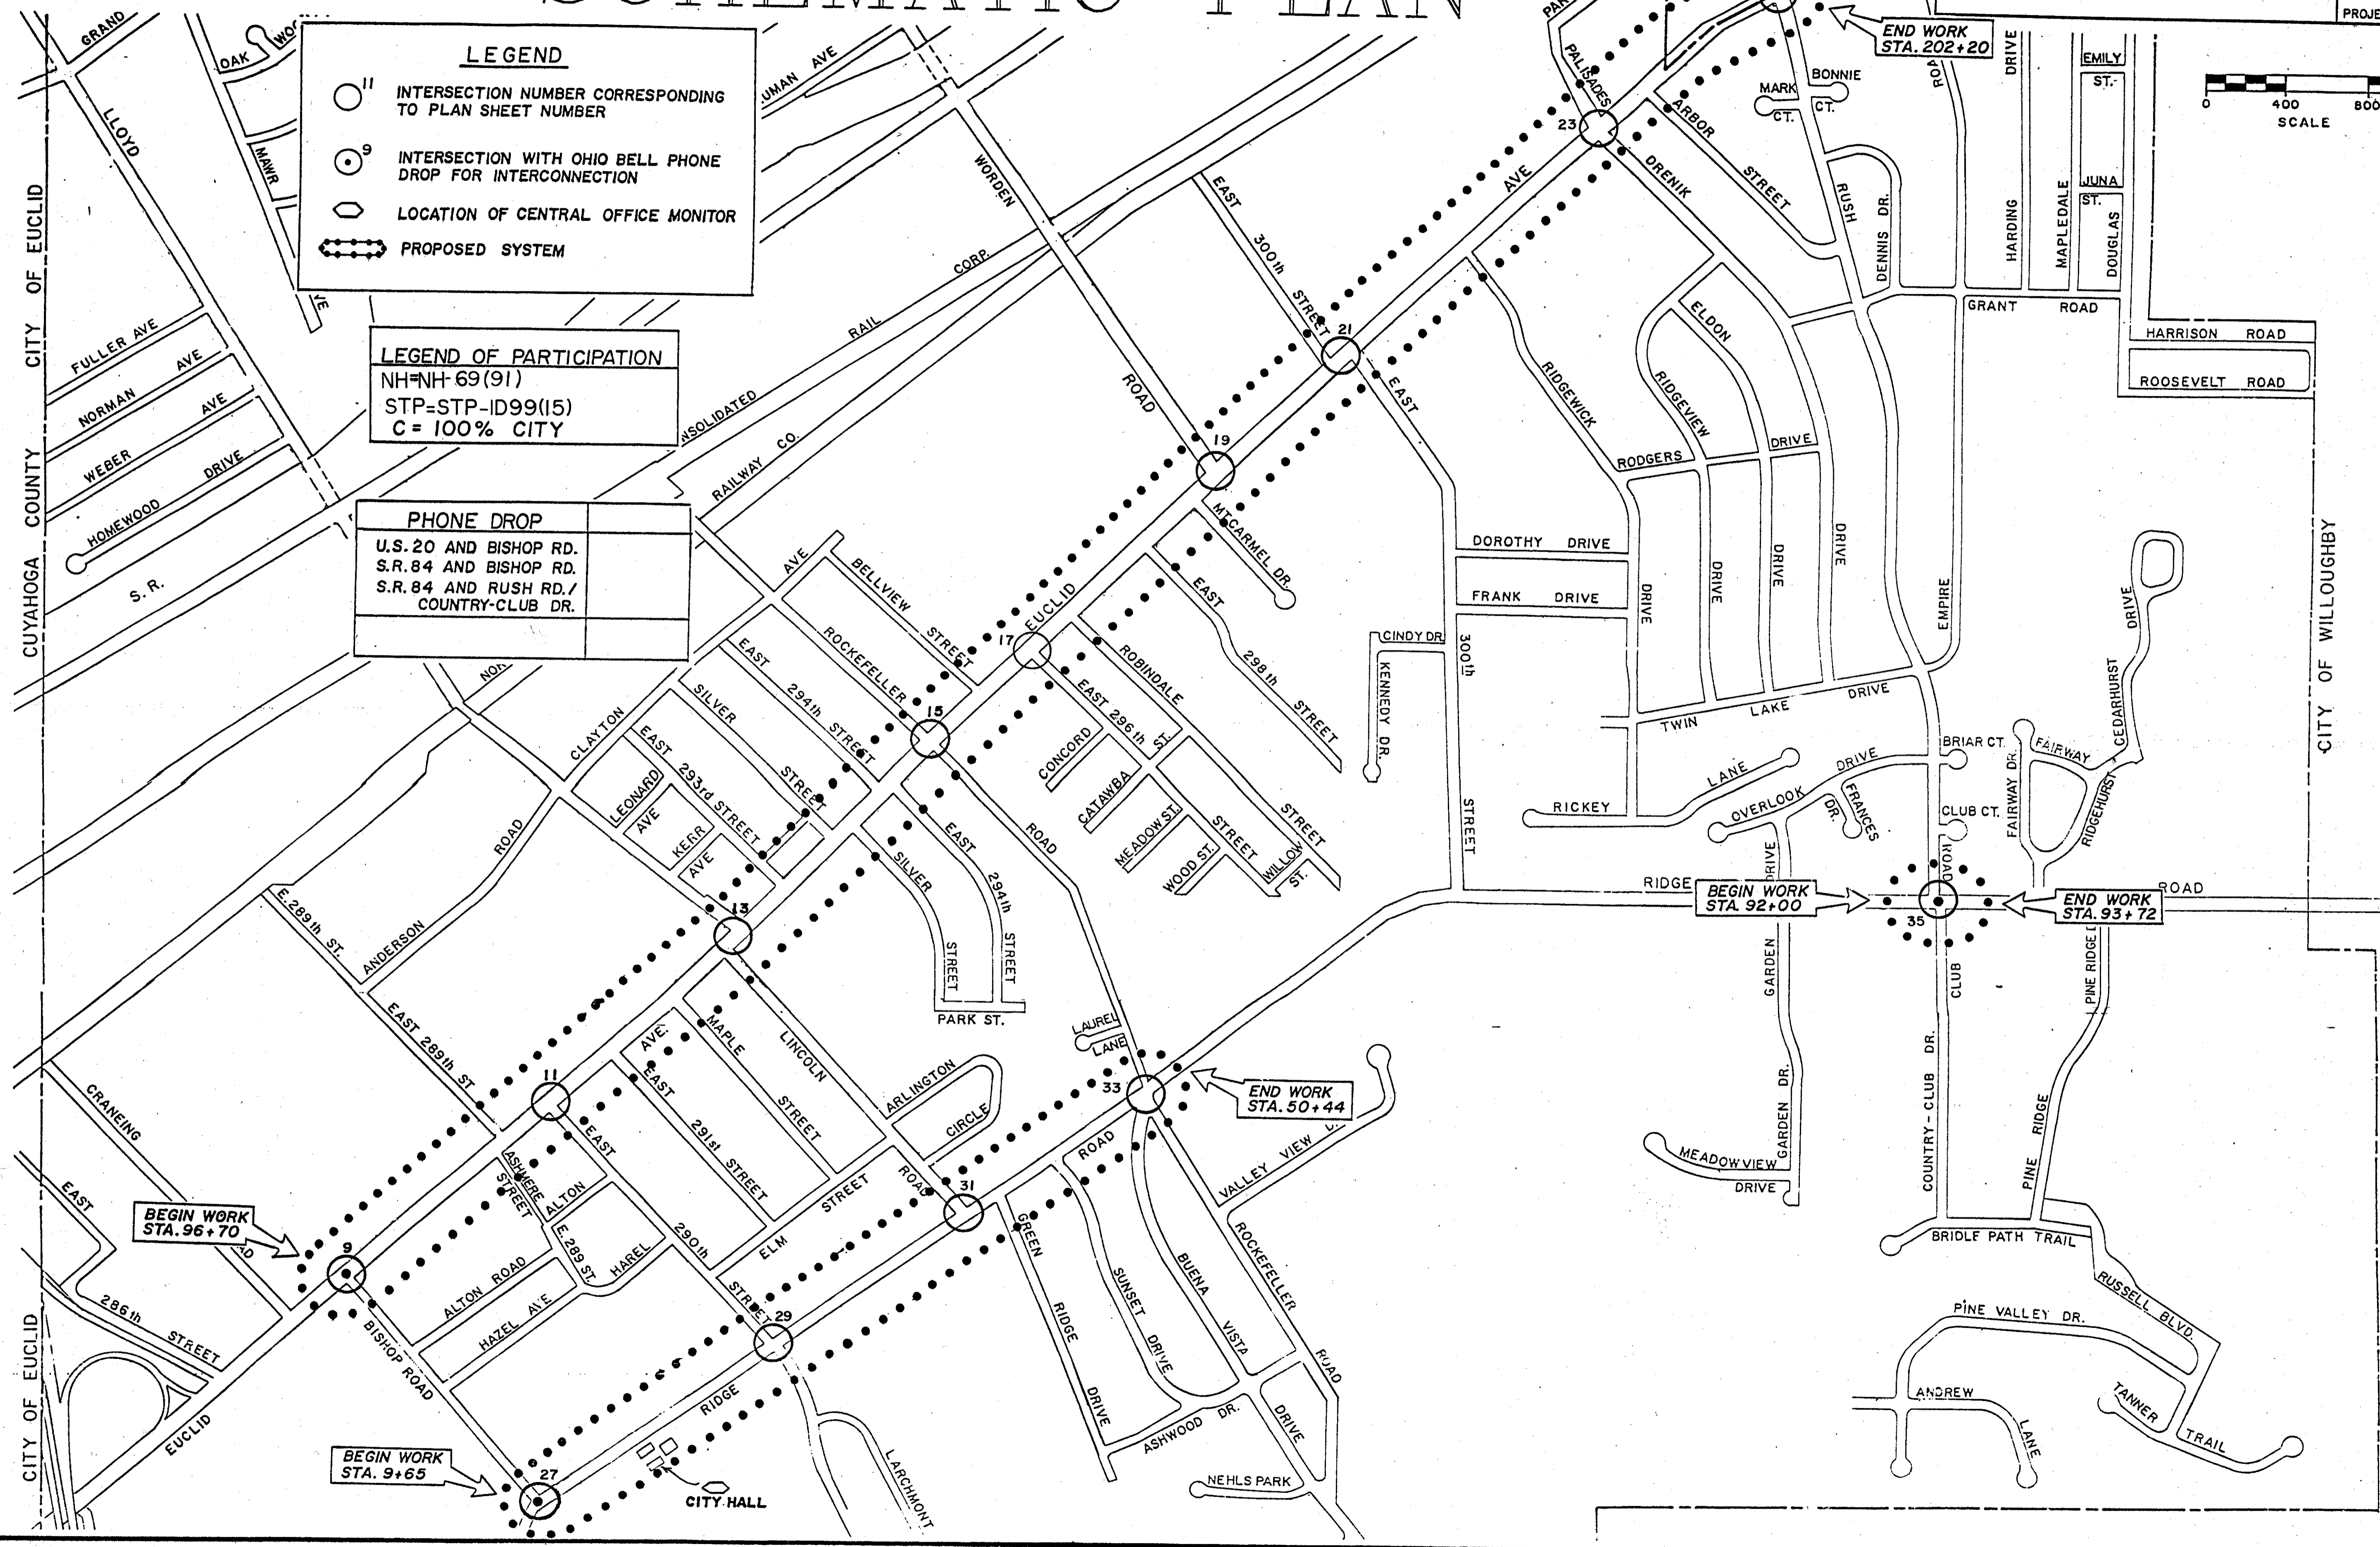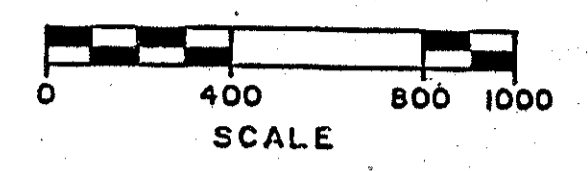

BEGIN WORK STA. 96+70

BEGIN WORK STA. 9+65

END WORK STA. 50+44

BEGIN WORK STA. 92+00

END WORK STA. 93+72

END WORK STA. 202+20