

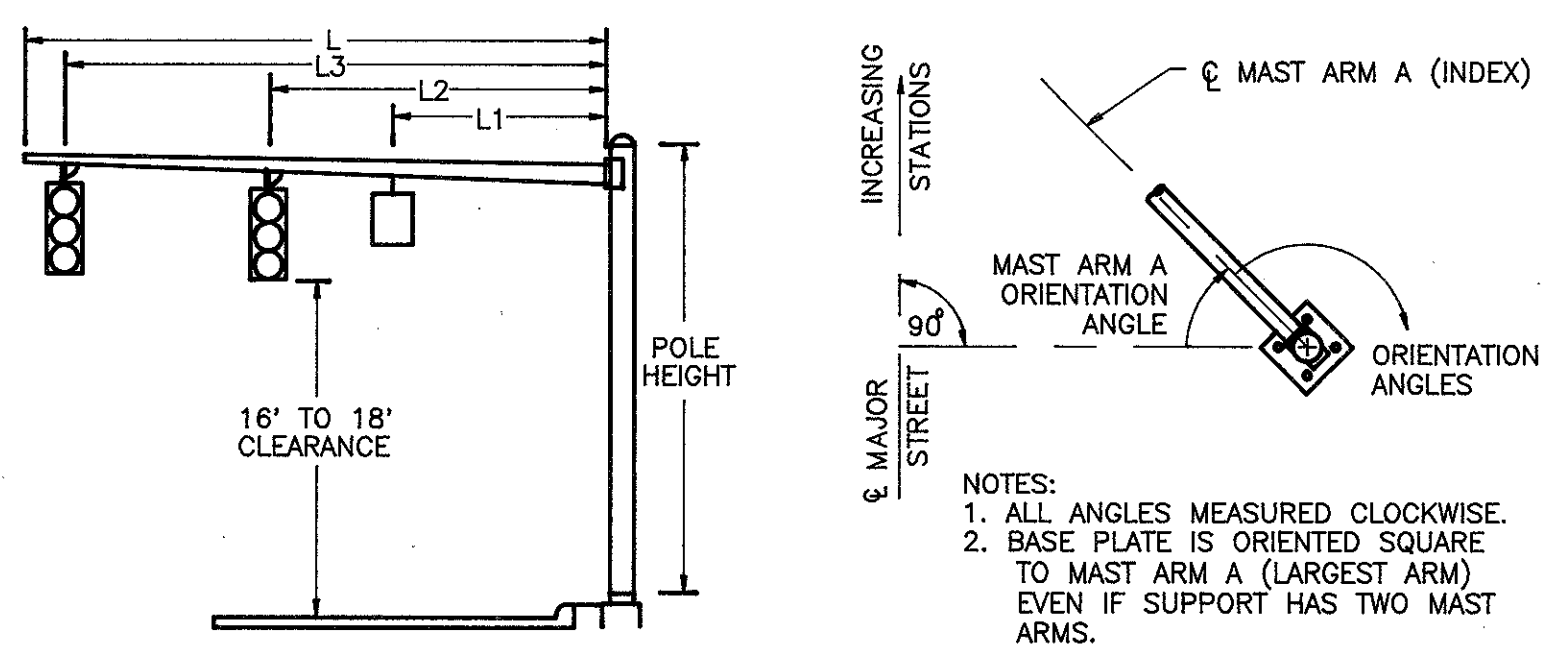


ORIENTATION ANGLES

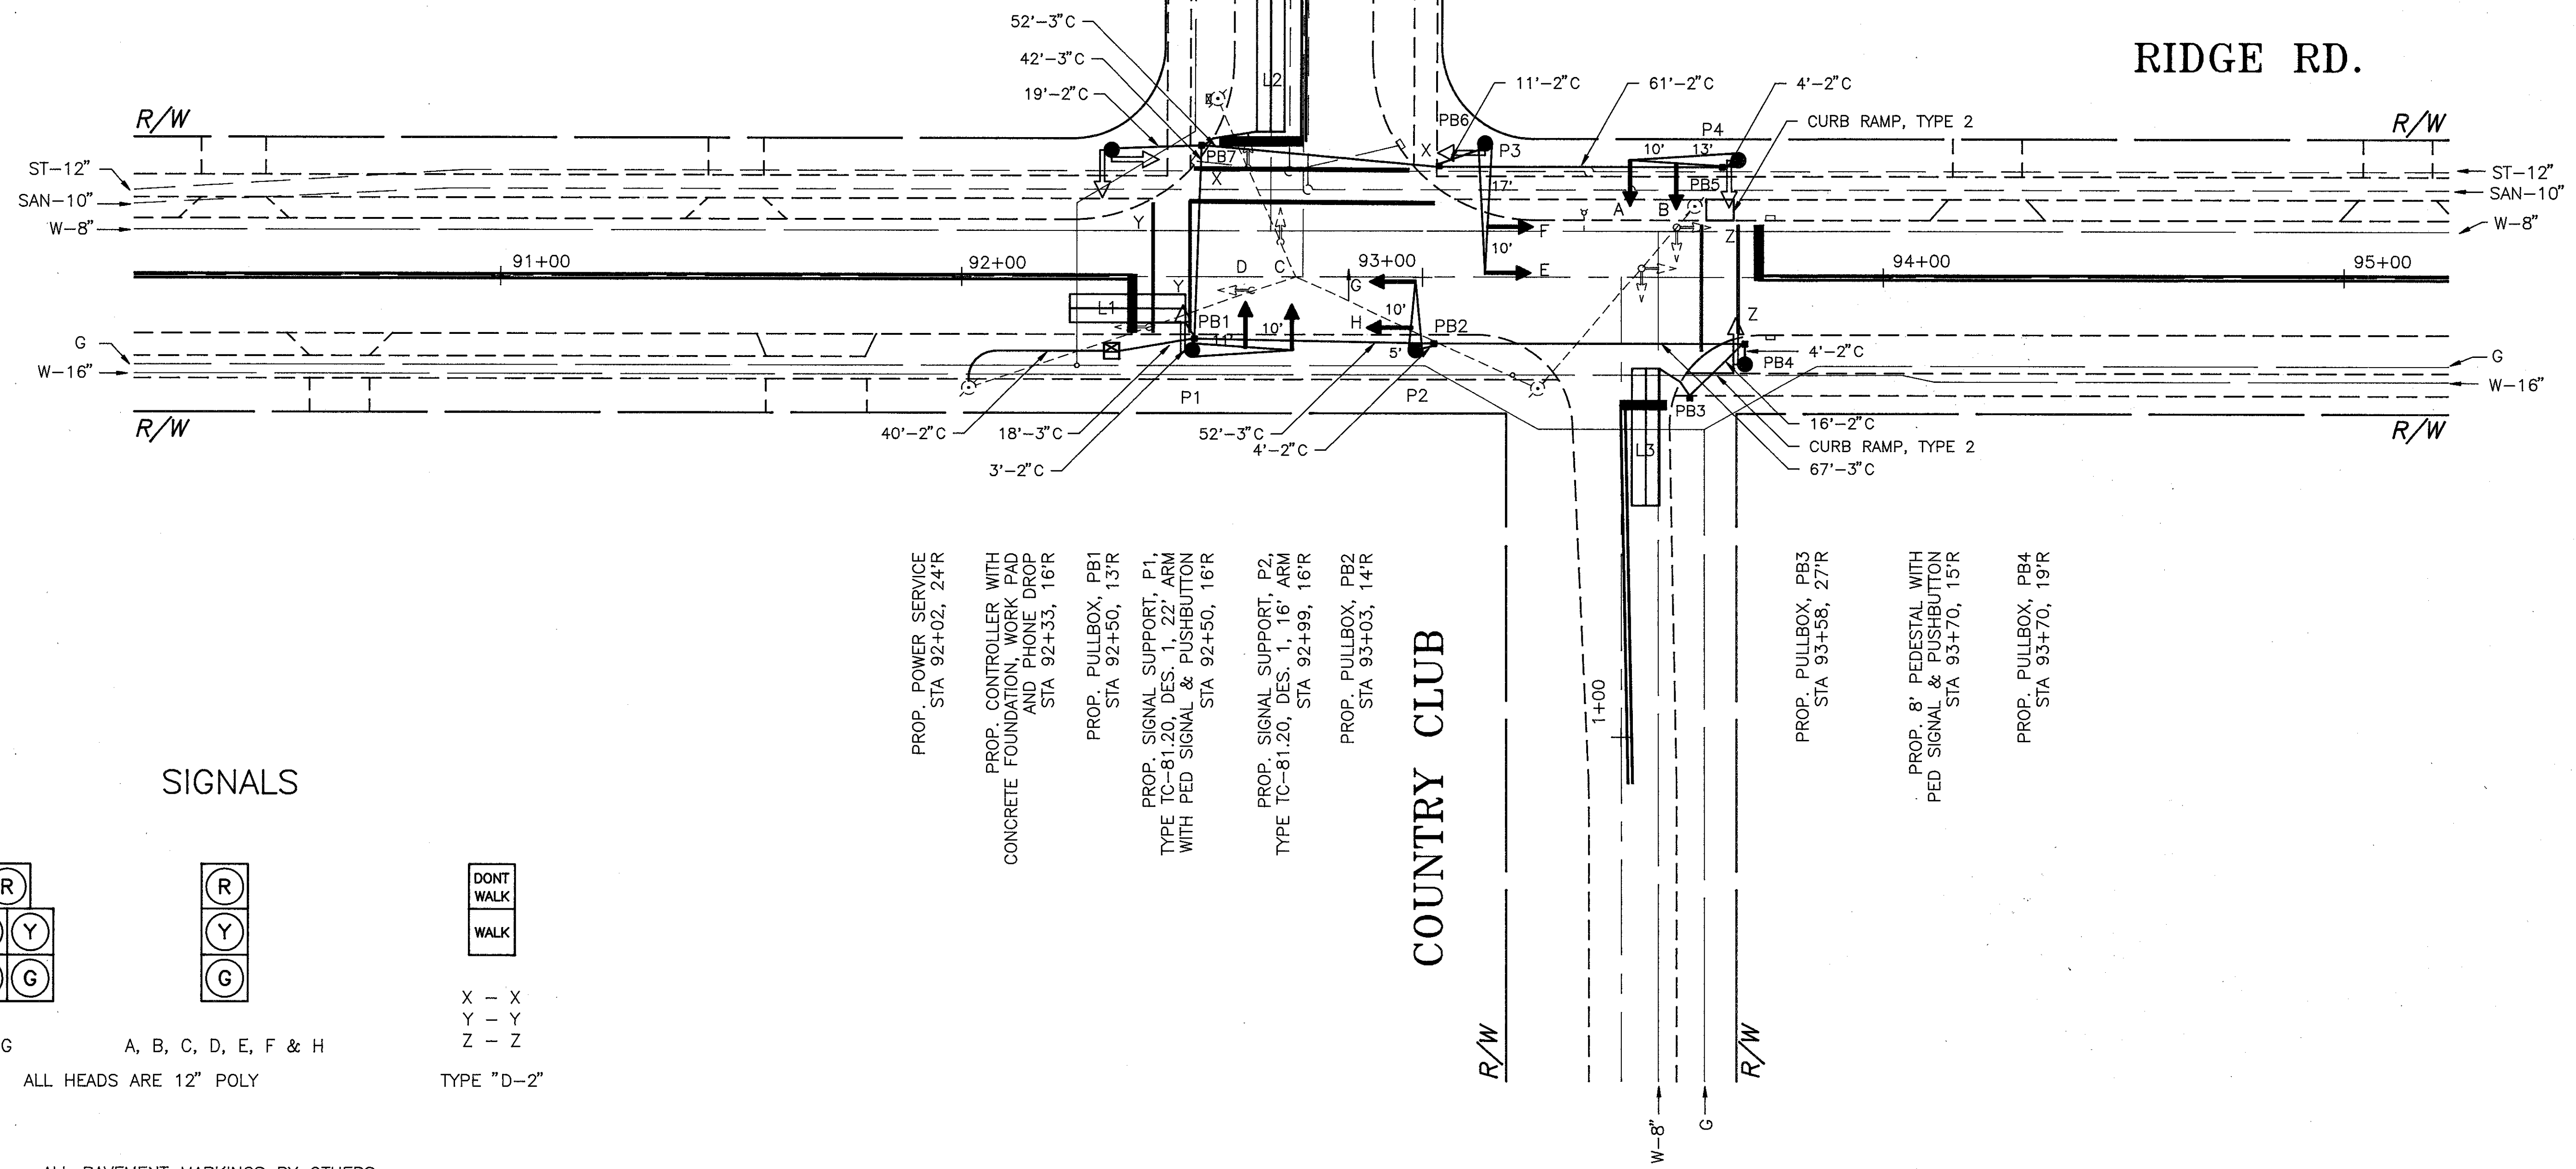


SUPPORT NO.	DESIGN NO.	STATION	FOUNDATION OFFSET	SIGNAL SUPPORT TYPE TC-81.20				MAST ARM A ANGLE (DEG.)	ORIENTATION ANG. (DEG.) FROM MAST ARM A		
				L (FT.)	L 1 (FT.)	L 2 (FT.)	L 3 (FT.)		PEDESTRIAN SIGNALS	PEDESTRIAN PUSHBUTTON	HANDHOLE
P1	1	92+50	16'R	22	11	21		90	180	180	180
P2	1	92+99	16'R	16	5	15		0			180
P3	2	93+14	29'L	28	17	27		0	0		180
P4	1	93+69	26'L	24	13	23		90	0	0	180

THE UNDERGROUND UTILITIES ARE SHOWN ACCORDING TO INFORMATION FURNISHED BY THE UTILITIES CONCERNED AND THE STATE DOES NOT GUARANTEE THE ACCURACY THEREOF.

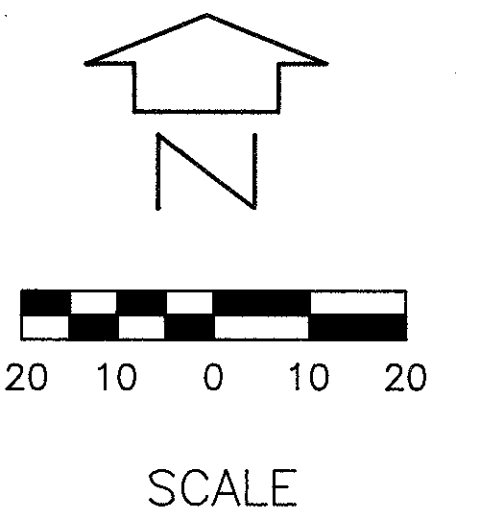

SIGNALS

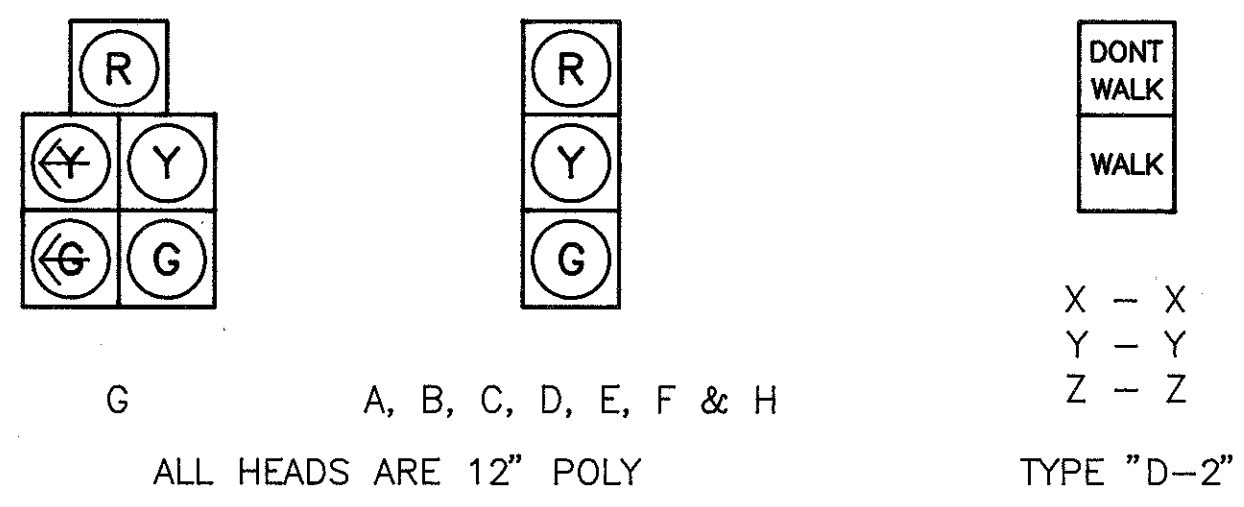

ALL PAVEMENT MARKINGS BY OTHERS