

TYPE	NAME & ADDRESS	TYPE	NAME & ADDRESS
CABLE	TIME WARNER CABLE 7820 DIVISION DRIVE MENTOR, OHIO 44060 ATTN: CHARLES SULLIVAN PHONE: (440) 974-3401 EXT. 125	GAS	ORWELL NATURAL GAS CO. 8500 STATION STREET SUITE 100 MENTOR, OH 44060 ATTN: JEFF HEIDNIK PHONE: (440) 701-5100 CELL: (440) 413-9809 FAX: (440) 974-0844 EMAIL: jheidnik@gas.net
ELECTRIC	THE ILLUMINATING COMPANY 7755 AUBURN ROAD CONCORD, OH 44077 ATTN: ENGINEERING SUPERVISOR		DOMINION EAST OHIO GAS COMPANY 320 SPRINGSIDE DRIVE FAIRLAWN, OHIO 44333 ATTN: ED GOUBEAUX PHONE: (300) 664-2494 CELL: (330) 604-7482 EMAIL: edward.t.goubeaux@dom.com
TELEPHONE	AT&T 13630 LORAIN ROAD 2ND FLOOR CLEVELAND, OH 44111 ATTN: HAROLD MAYNARD PHONE: (216) 476-6138 FAX: (216) 476-6013	CITY	CITY OF MENTOR ENGINEERING & BULIDING 8500 CIVIC CENTER BLVD. MENTOR, OH 44060 PHONE: (440) 255-1100
WATER & SEWER	AQUA OHIO, INC.- 8644 STATION STREET MENTOR, OH 44060 ATTN: MAURIKA LAKE PHONE: (440) 255-3984 EXT. 50614 FAX: (440) 255-6522 mlake@aquamerica.com		LAKE COUNTY, OHIO - UTILITIES 105 MAIN STREET PAINESVILLE, OH 44077 ATTN: ALBER SAARI PHONE: (440) 350-2649 FAX: (440) 350-5784 EMAIL: al.saari@lakecountyohio.gov

# RIGHT OF WAY LEGEND SHEET LAK-20-9.47

PART OF ORIGINAL CHURCH  
LOT AND PARKS LOT  
CONNECTICUT WESTERN RESERVE  
CITY OF MENTOR, LAKE COUNTY, OHIO

### INDEX OF SHEETS:

LEGEND SHEET	1
CENTERLINE PLAT	2
MONUMENT TABLE	3 4
PROPERTY MAP	5
SUMMARY OF ADDITIONAL R/W	6 7
R/W TOPO & BOUNDARY SHEETS	8-15

NOTES: THE LOCATION OF THE UNDERGROUND UTILITIES SHOWN ON THE PLANS ARE OBTAINED FROM THE OWNER OF THE UTILITIES AS REQUIRED BY SECTION 153.64 O.R.C.

### STRUCTURE KEY

- RESIDENTIAL
- COMMERCIAL
- OUT-BUILDING


### TYPES OF TITLE LEGEND

- WD = WARRANTY DEED
- SH = STANDARD HIGHWAY EASEMENT
- T = TEMPORARY EASEMENT
- CH = CHANNEL EASEMENT
- SW = SEWER EASEMENT
- SL = SLOPE EASEMENT

### CONVENTIONAL SYMBOLS

County Line	-----	Ditch / Creek (Ex)	-----
Township Line	-----	Ditch / Creek (Pr)	-----
Section Line	-----	Tree Line (Ex)	-----
Corporation Line	----- or -----	Ownership Hook Symbol Z, Example	-----
Fence Line (Ex)	----- (Pr)	Property Line Symbol R, Example	-----
Center Line	-----	Break Line Symbol V, Example	-----
Right of Way (Ex)	----- Ex R/W	Tree (Pr) T, Tree (Ex) T, Shrub (Ex) S	-----
Right of Way (Pr)	----- R/W	Tree (Remove) X, Shrub (Remove) X	-----
Standard Highway Ease. (Ex)	----- Ex SH	Evergreen (Ex) E, Stump S	-----
Temporary Right of Way	----- TMP	Evergreen (Remove) X, Stump (Remove) X	-----
Channel Ease. (Pr)	----- CH	Wetland (Pr) W, Grass (Pr) G, Aerial Target A	-----
Utility Ease. (Ex)	----- Ex U	Post (Ex) P, Mailbox (Ex) M, Mailbox (Pr) M	-----
Railroad	----- or -----	Light (Ex) L, Telephone Marker (Ex) T	-----
Guardrail (Ex)	----- (Pr)	Fire Hydrant (Ex) F, Water Meter (Ex) W	-----
Construction Limits	-----	Water Valve (Ex) V, Utility Valve Unknown (Ex) U	-----
Edge of Pavement (Ex)	-----	Telephone Pole (Ex) P, Power Pole (Ex) P	-----
Edge of Pavement (Pr)	-----	Light Pole (Ex) L	-----
Edge of Shoulder (Ex)	-----		
Edge of Shoulder (Pr)	-----		

The City of Mentor acknowledges this project and will participate in ROW acquisition.

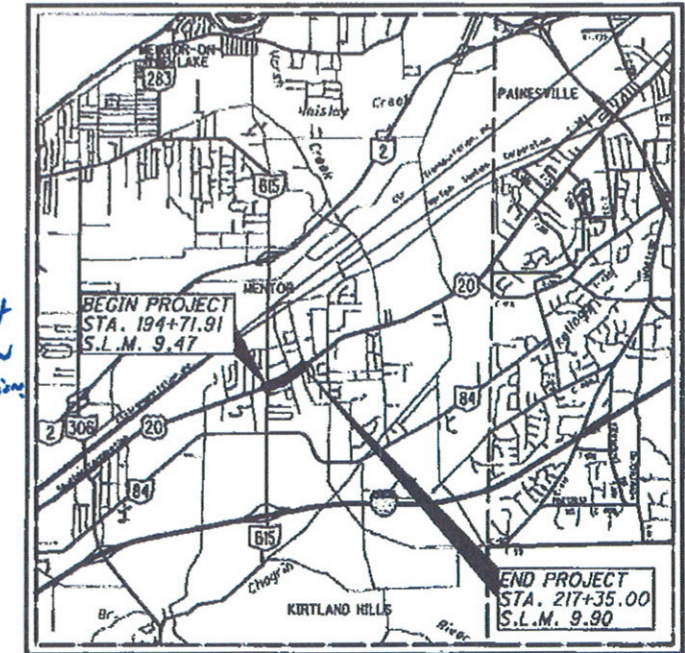

LOCATION MAP

LATITUDE: 41° 40' 04" N LONGITUDE: 81° 20' 09" W

SCALE IN MILES



I, Richard F. Mathias, P. S. have conducted a survey of the existing conditions for the City of Mentor on May, 2011. The results of that survey are contained herein. The horizontal coordinates expressed herein are based on the Ohio State Plane Coordinate System, North Zone on NAD 83 datum by GPS observations to the ODOT CORS network. As a part of this project I have reestablished the locations of the existing property lines and centerline of existing Right of Way for property takes contained herein. All of my work contained herein was conducted in accordance with Ohio Administrative Code 4733-37 commonly known as "A Minimum Standards for Boundary Surveys in the State of Ohio" unless noted. The words I and my as used herein are to mean either myself or someone working under my direct supervision.

*Richard F. Mathias*  
Richard F. Mathias, Professional Land Surveyor No. 7798

3-51-16  
Date



**PROJECT DESCRIPTION**  
WIDEN MENTOR AVENUE (U.S.R. 20) TO ACCOMMODATE A CENTER 2-WAY LEFT TURN LANE BETWEEN CENTER STREET (S.R. 615) AND MURRAY AVENUE. ADD A SECOND LEFT TURN LANE AT THE S.R. 615 INTERSECTION FOR WESTBOUND TRAFFIC HEADING SOUTHBOUND IN THE CITY OF MENTOR.

**PROJECT CONTROL**  
STATE PLANE GRID - OHIO NORTH NAD83(CORS2011)  
PROJECT ADJUSTMENT FACTOR: 1.000033271

**PLANS PREPARED BY:**  
FIRM NAME: 2LMN, INC.

PLANS PREPARED BY: CRAIG WOLFE

FIELD REVIEW BY: RICH MATHIAS  
DATE COMPLETED: 8/25/2015

OWNERSHIP VERIFIED BY: CRAIG S. WOLFE  
DATE COMPLETED: 9/1/2015

DATE COMPLETED: 11/13/2015

FEDERAL PROJECT NO. E140954  
PTD NO. 98679  
CSW CHECKED  
REF  
RIGHT OF WAY LEGEND SHEET  
LAK-20-9.47  
15  
132  
146