
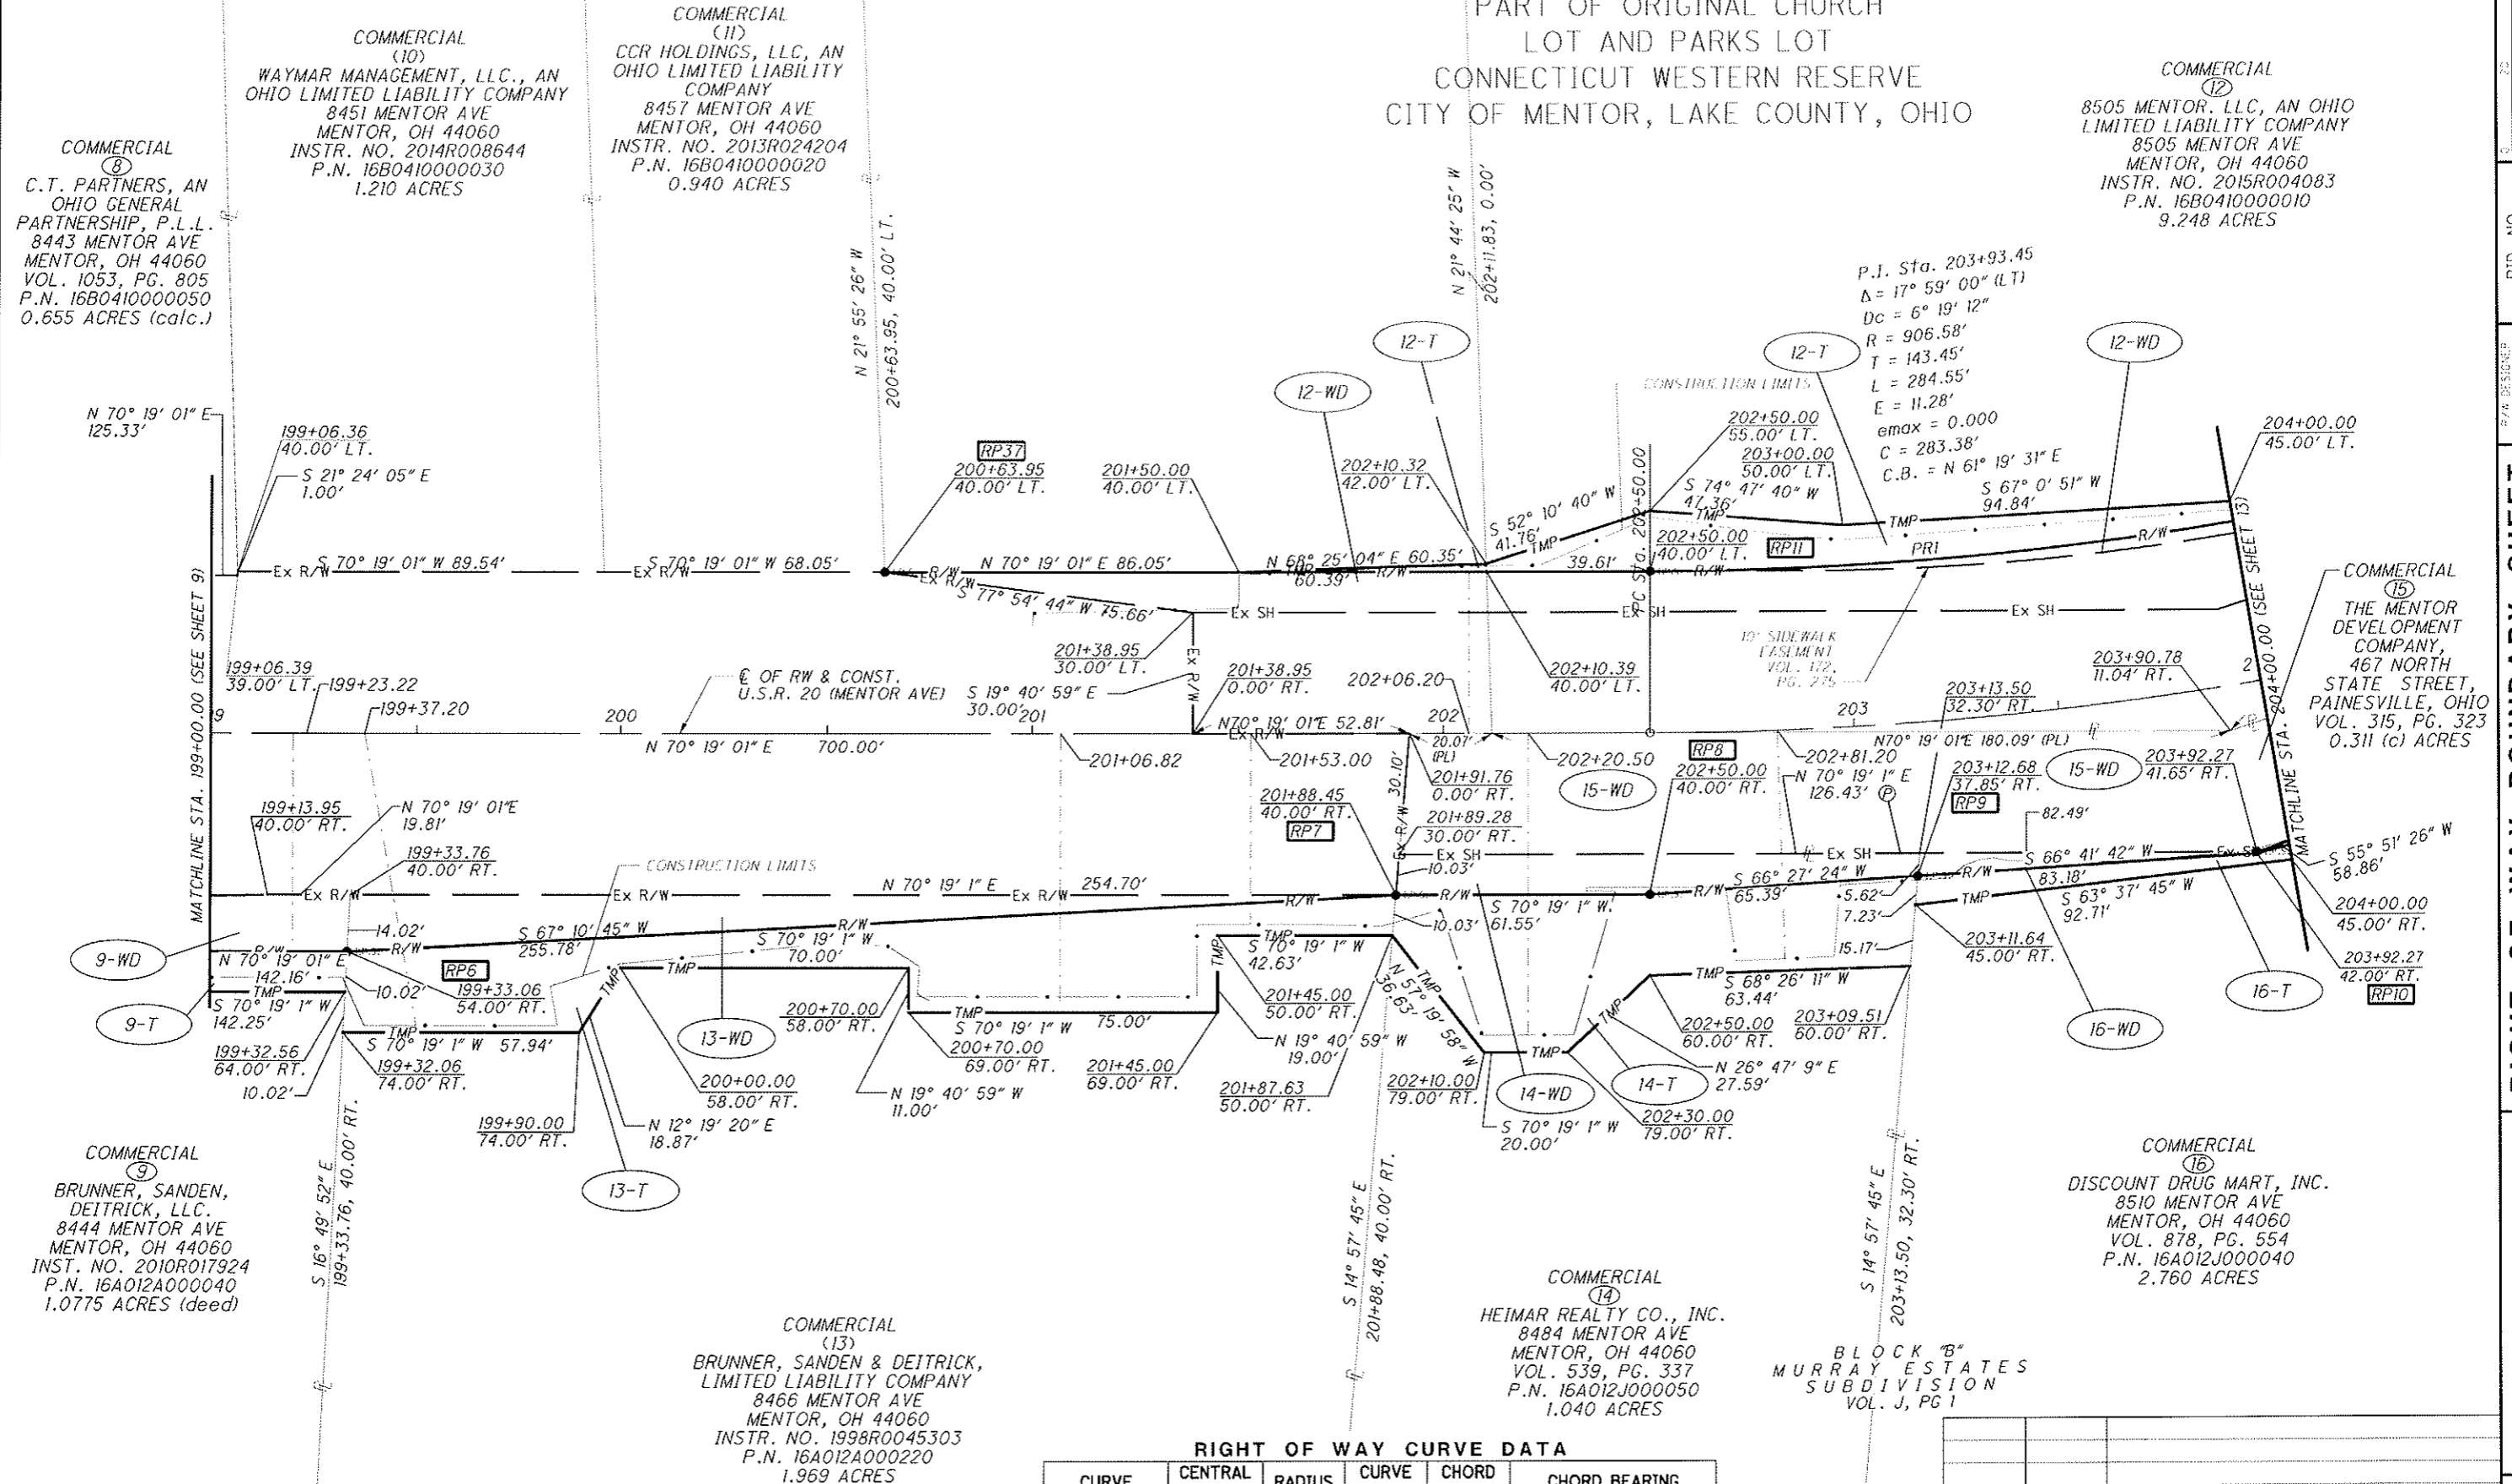


LAK-20-9.47

PART OF ORIGINAL CHURCH
LOT AND PARKS LOT
CONNECTICUT WESTERN RESERVE
CITY OF MENTOR, LAKE COUNTY, OHIO

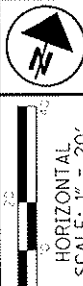

COMMERCIAL (8)
C.T. PARTNERS, AN OHIO GENERAL PARTNERSHIP, P.L.L.
8443 MENTOR AVE
MENTOR, OH 44060
VOL. 1053, PG. 805
P.N. 16B0410000050
0.655 ACRES (calc.)

COMMERCIAL (10)
WAYMAR MANAGEMENT, LLC., AN OHIO LIMITED LIABILITY COMPANY
8451 MENTOR AVE
MENTOR, OH 44060
INSTR. NO. 2014R008644
P.N. 16B0410000030
1.210 ACRES

COMMERCIAL (11)
CCR HOLDINGS, LLC, AN OHIO LIMITED LIABILITY COMPANY
8457 MENTOR AVE
MENTOR, OH 44060
INSTR. NO. 2013R024204
P.N. 16B0410000020
0.940 ACRES

COMMERCIAL (12)
8505 MENTOR, LLC, AN OHIO LIMITED LIABILITY COMPANY
8505 MENTOR AVE
MENTOR, OH 44060
INSTR. NO. 2015R004083
P.N. 16B0410000010
9.248 ACRES

COMMERCIAL (9)
BRUNNER, SANDEN, DEITRICK, LLC.
8444 MENTOR AVE
MENTOR, OH 44060
INSTR. NO. 2010R017924
P.N. 16A012A000040
1.0775 ACRES (deed)

COMMERCIAL (13)
BRUNNER, SANDEN & DEITRICK, LIMITED LIABILITY COMPANY
8466 MENTOR AVE
MENTOR, OH 44060
INSTR. NO. 1998R0045303
P.N. 16A012A000020
1.969 ACRES

COMMERCIAL (14)
HEIMAR REALTY CO., INC.
8484 MENTOR AVE
MENTOR, OH 44060
VOL. 539, PG. 337
P.N. 16A012J000050
1.040 ACRES

COMMERCIAL (16)
DISCOUNT DRUG MART, INC.
8510 MENTOR AVE
MENTOR, OH 44060
VOL. 878, PG. 554
P.N. 16A012J000040
2.760 ACRES

BLOCK "B"
MURRAY ESTATES
SUBDIVISION
VOL. J, PG 1

RIGHT OF WAY CURVE DATA

CURVE	CENTRAL ANGLE	RADIUS	CURVE LENGTH	CHORD LENGTH	CHORD BEARING
PRI	17°59'00"	866.58'	271.99'	270.88'	S 61° 19' 31" W

REV. BY	DATE	DESCRIPTION

DATE COMPLETED 11/13/2015

PID NO. 98679

RIGHT OF WAY BOUNDARY SHEET
STA. 199+00.00 TO STA. 204+00.00

LAK-20-9.47

11 / 15
142
146

17809R0001.DGN SHEET 2