


LAK-20-9.47

PART OF ORIGINAL CHURCH
LOT AND PARKS LOT
CONNECTICUT WESTERN RESERVE
CITY OF MENTOR, LAKE COUNTY, OHIO

SMITH & HARTS ADDITION
VOL. A, P. G. 113

PARCEL NO.	EASEMENT REQUIRED	TOTAL AREA	AREA OF OVERLAP						
			12-WD	12-T	16-WD	16-T	TRAFFIC CONTROL	SIDEWALK	TRAFFIC CONTROL
12-WD	PERMANENT	0.539					0.014	0.123	
12-T	TEMPORARY	0.108					0.005		
16-WD	PERMANENT	0.066							0.029
16-T	TEMPORARY	0.054							0.005
EX. TRAFFIC CONTROL		0.023	0.014	0.005					0.013
EX. SIDEWALK		0.123	0.123				0.013		
EX. TRAFFIC CONTROL		0.035			0.029	0.005			
ALL AREAS IN ACRES									

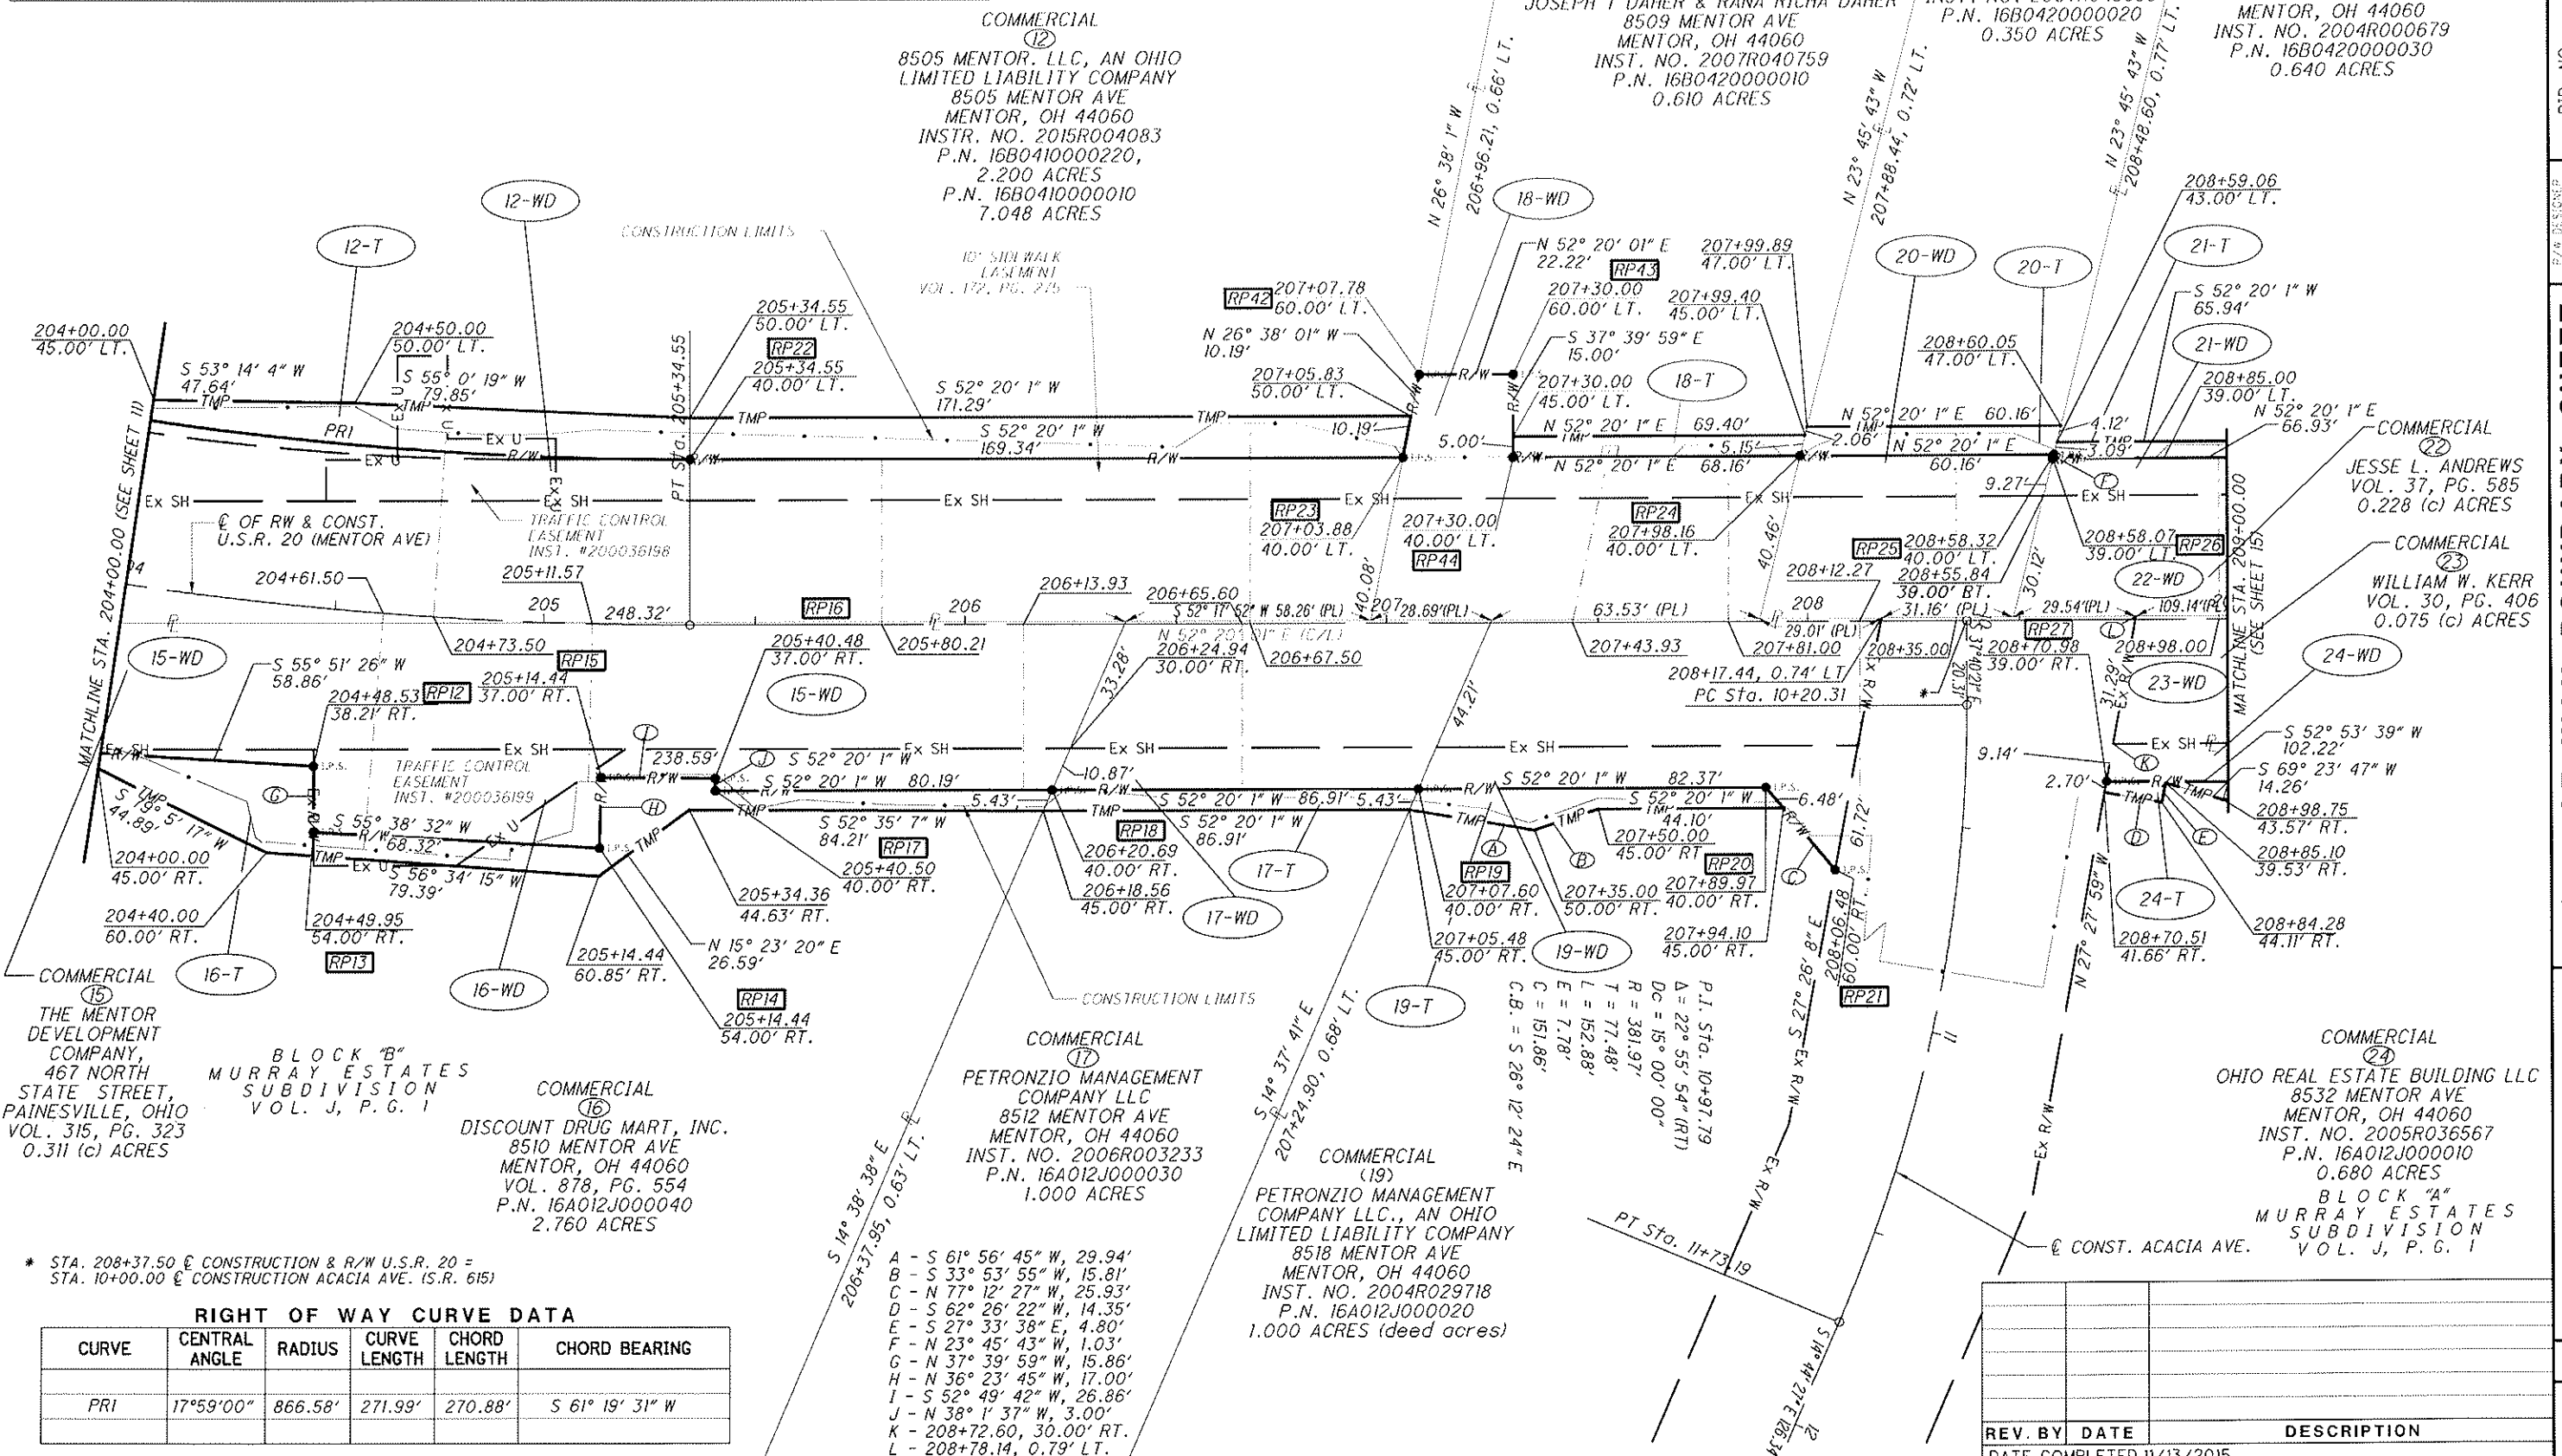

* STA. 208+37.50 @ CONSTRUCTION & R/W U.S.R. 20 =
STA. 10+00.00 @ CONSTRUCTION ACACIA AVE. (S.R. 615)

RIGHT OF WAY CURVE DATA

CURVE	CENTRAL ANGLE	RADIUS	CURVE LENGTH	CHORD LENGTH	CHORD BEARING
PRI	17°59'00"	866.58'	271.99'	270.88'	S 61° 19' 31" W

- A - S 61° 56' 45" W, 29.94'
- B - S 33° 53' 55" W, 15.81'
- C - N 77° 12' 27" W, 25.93'
- D - S 62° 26' 22" W, 14.35'
- E - S 27° 33' 38" E, 4.80'
- F - N 23° 45' 43" W, 1.03'
- G - N 37° 39' 59" W, 15.86'
- H - N 36° 23' 45" W, 17.00'
- I - S 52° 49' 42" W, 26.86'
- J - N 38° 1' 37" W, 3.00'
- K - 208+72.60, 30.00' RT.
- L - 208+78.14, 0.79' LT.

REV. BY	DATE	DESCRIPTION

DATE COMPLETED 11/13/2015

HORIZONTAL SCALE: 1" = 20'
 PID NO. 98679
 RIGHT OF WAY BOUNDARY SHEET
 STA. 204+00.00 TO STA. 209+00.00
 LAK-20-9.47
 13 / 15
 144
 146