


50 45 40 35 30 25 20 15 10 5 0 5 10 15 20 25 30 35 40 45 50

CONSTRUCTION

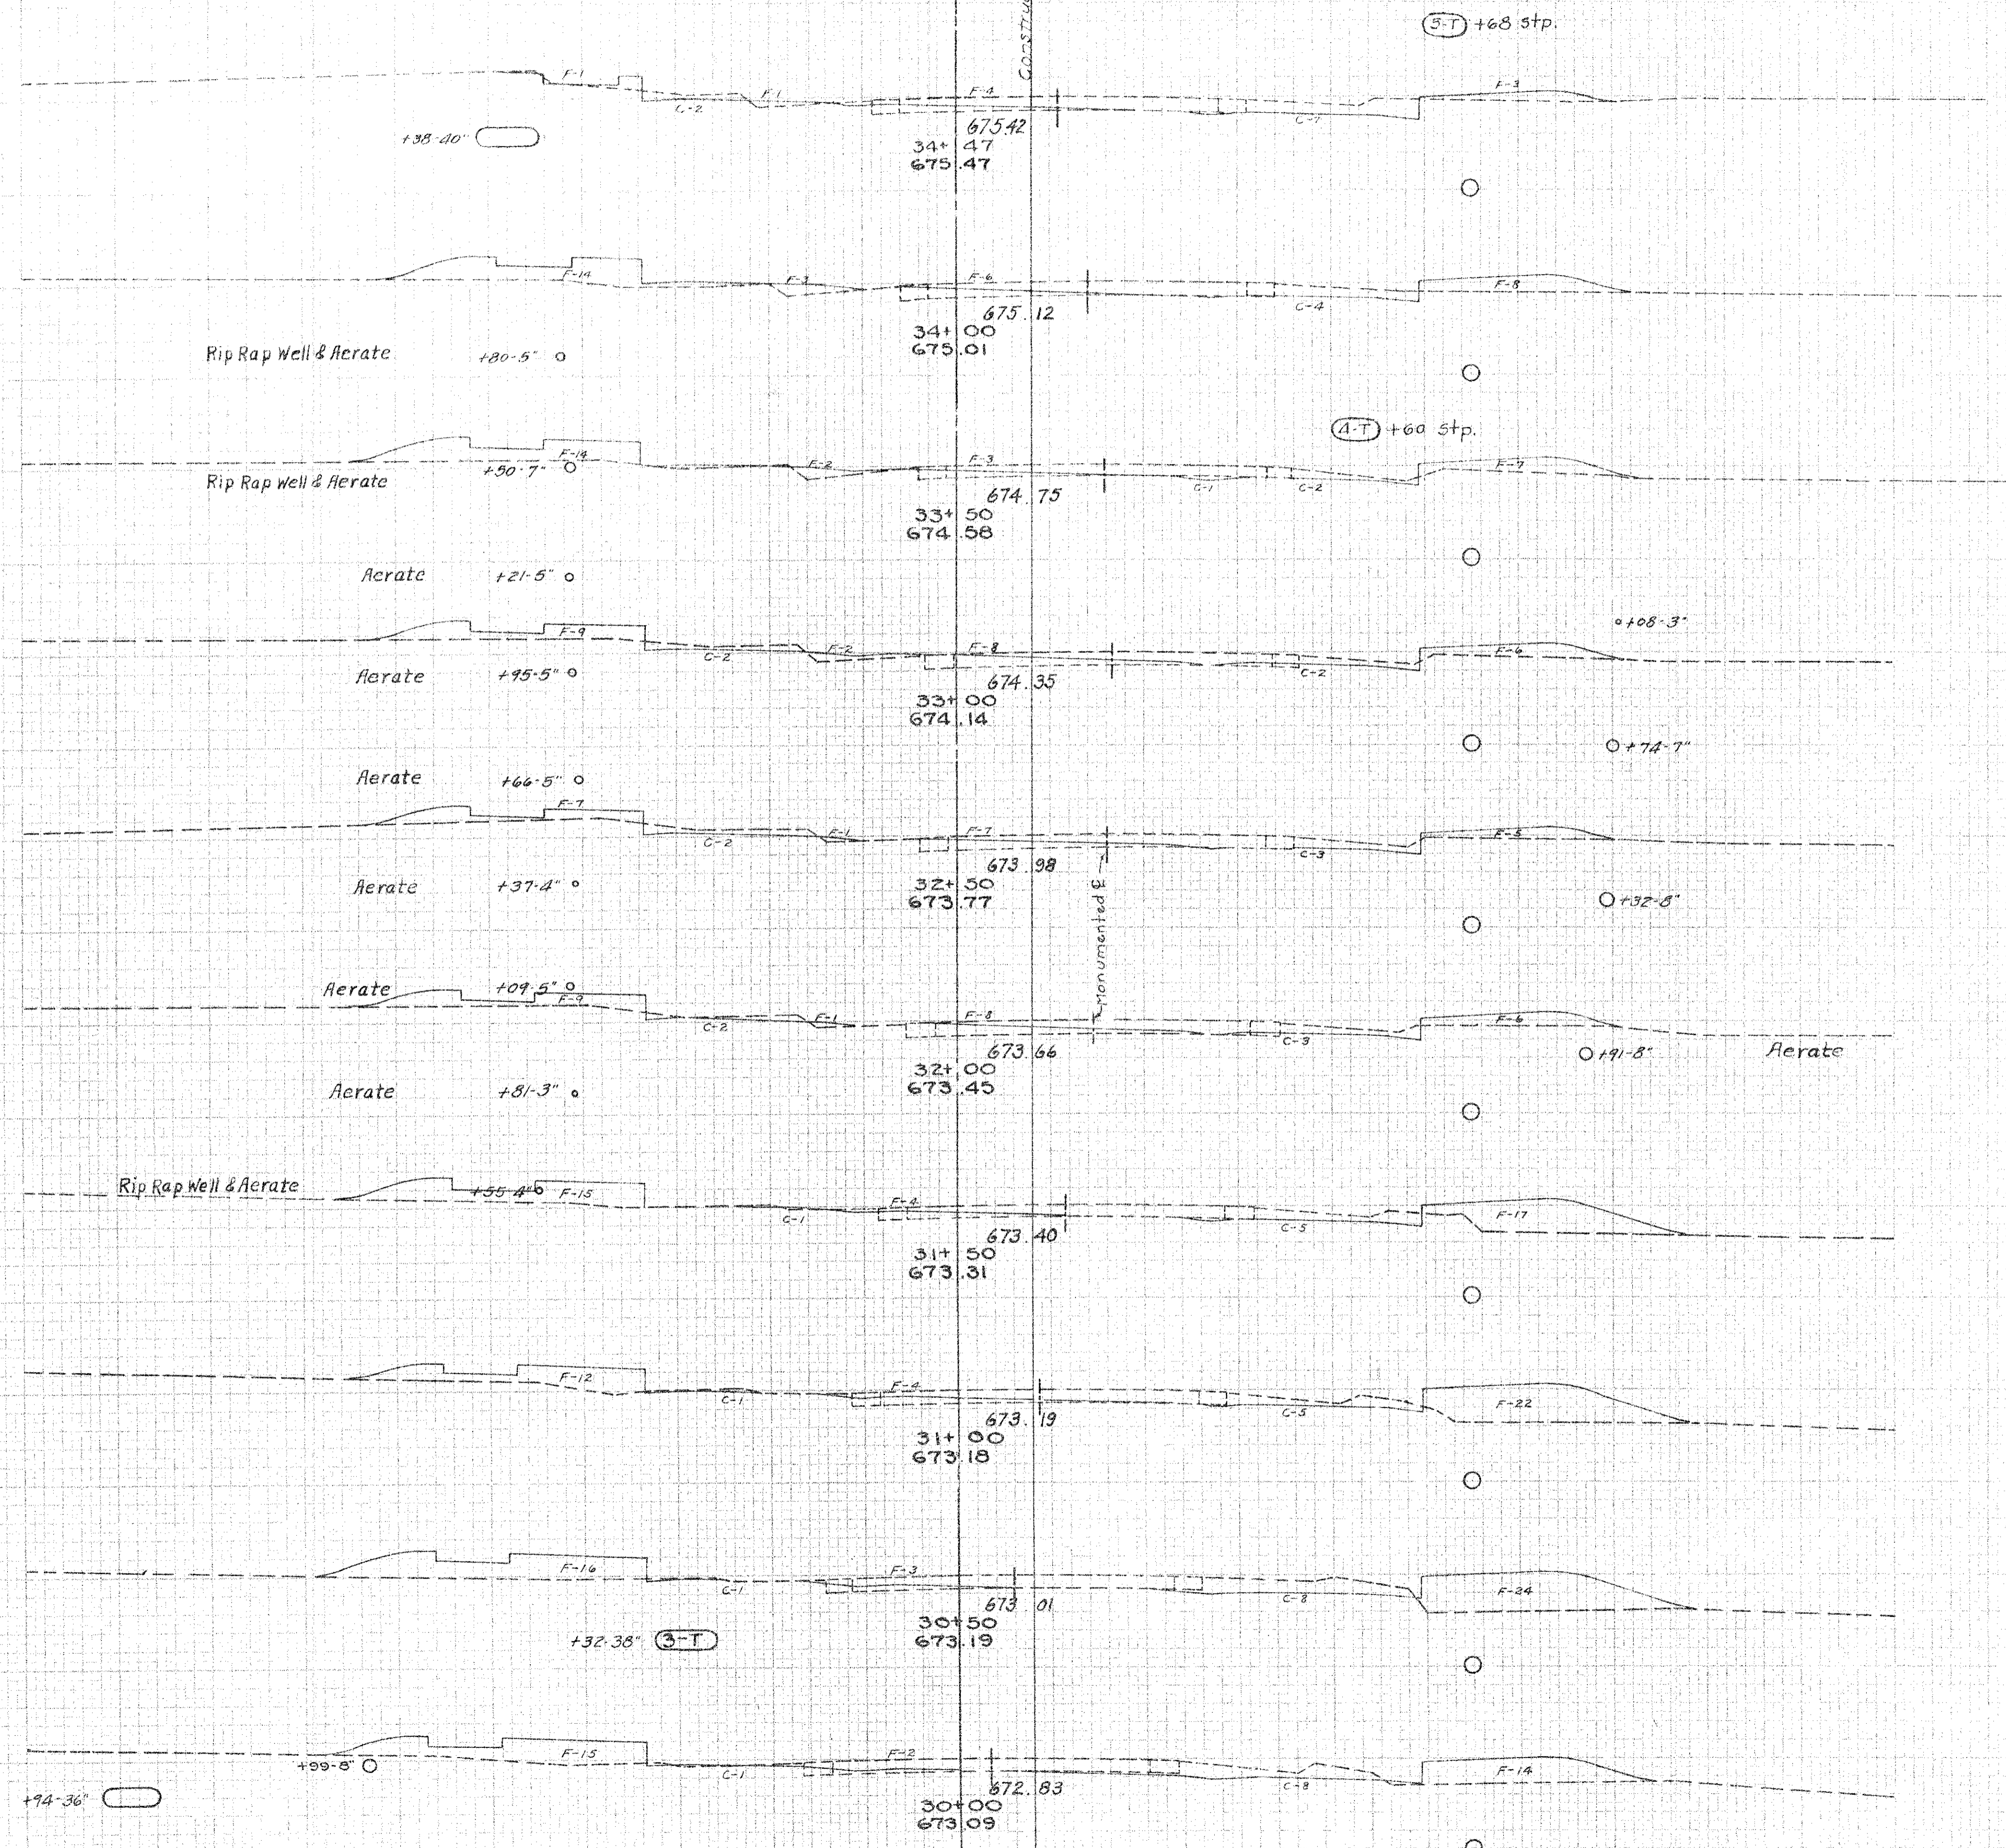

Sta	End Area		Cu Yds	
	Cur	Fill	Cur	Fill
34+31	9	9	1	1
34+35			11	35
33+70	4	31	7	53
33+26			2	2
33+47	3	26	7	47
32+83	4	25	1	1
32+42			8	42
32+20	5	20	9	41
32+24			5	24
32+56			10	56
31+55	6	36	2	2
31+69			11	69
31+38	6	38	14	75
30+54	9	43	2	2
30+69			17	69
30+19			2	2
30+31	9	31	11	35

Excavation 491 Cu Yds
 Embankment 955 " "
 Emb + 20% 1149 " "
 Borrow 653 Cu Yds

FED. RD. DIST. NO.	STATE	FEDERAL AID PROJECT	FISCAL YEAR
10	OHIO	666-1(1)	1938

ASHTABULA COUNTY
 SH. NO. 2 SEC. M.(PT.)
 LAKE COUNTY
 S.H. NO. 2 SEC. Q.(PT.)

23
39

Sta. 30+00 to 35+00