


50 45 40 35 30 25 20 15 10 5 4 5 10 15 20 25 30 35 40 45 50

Monumented &
Construction &

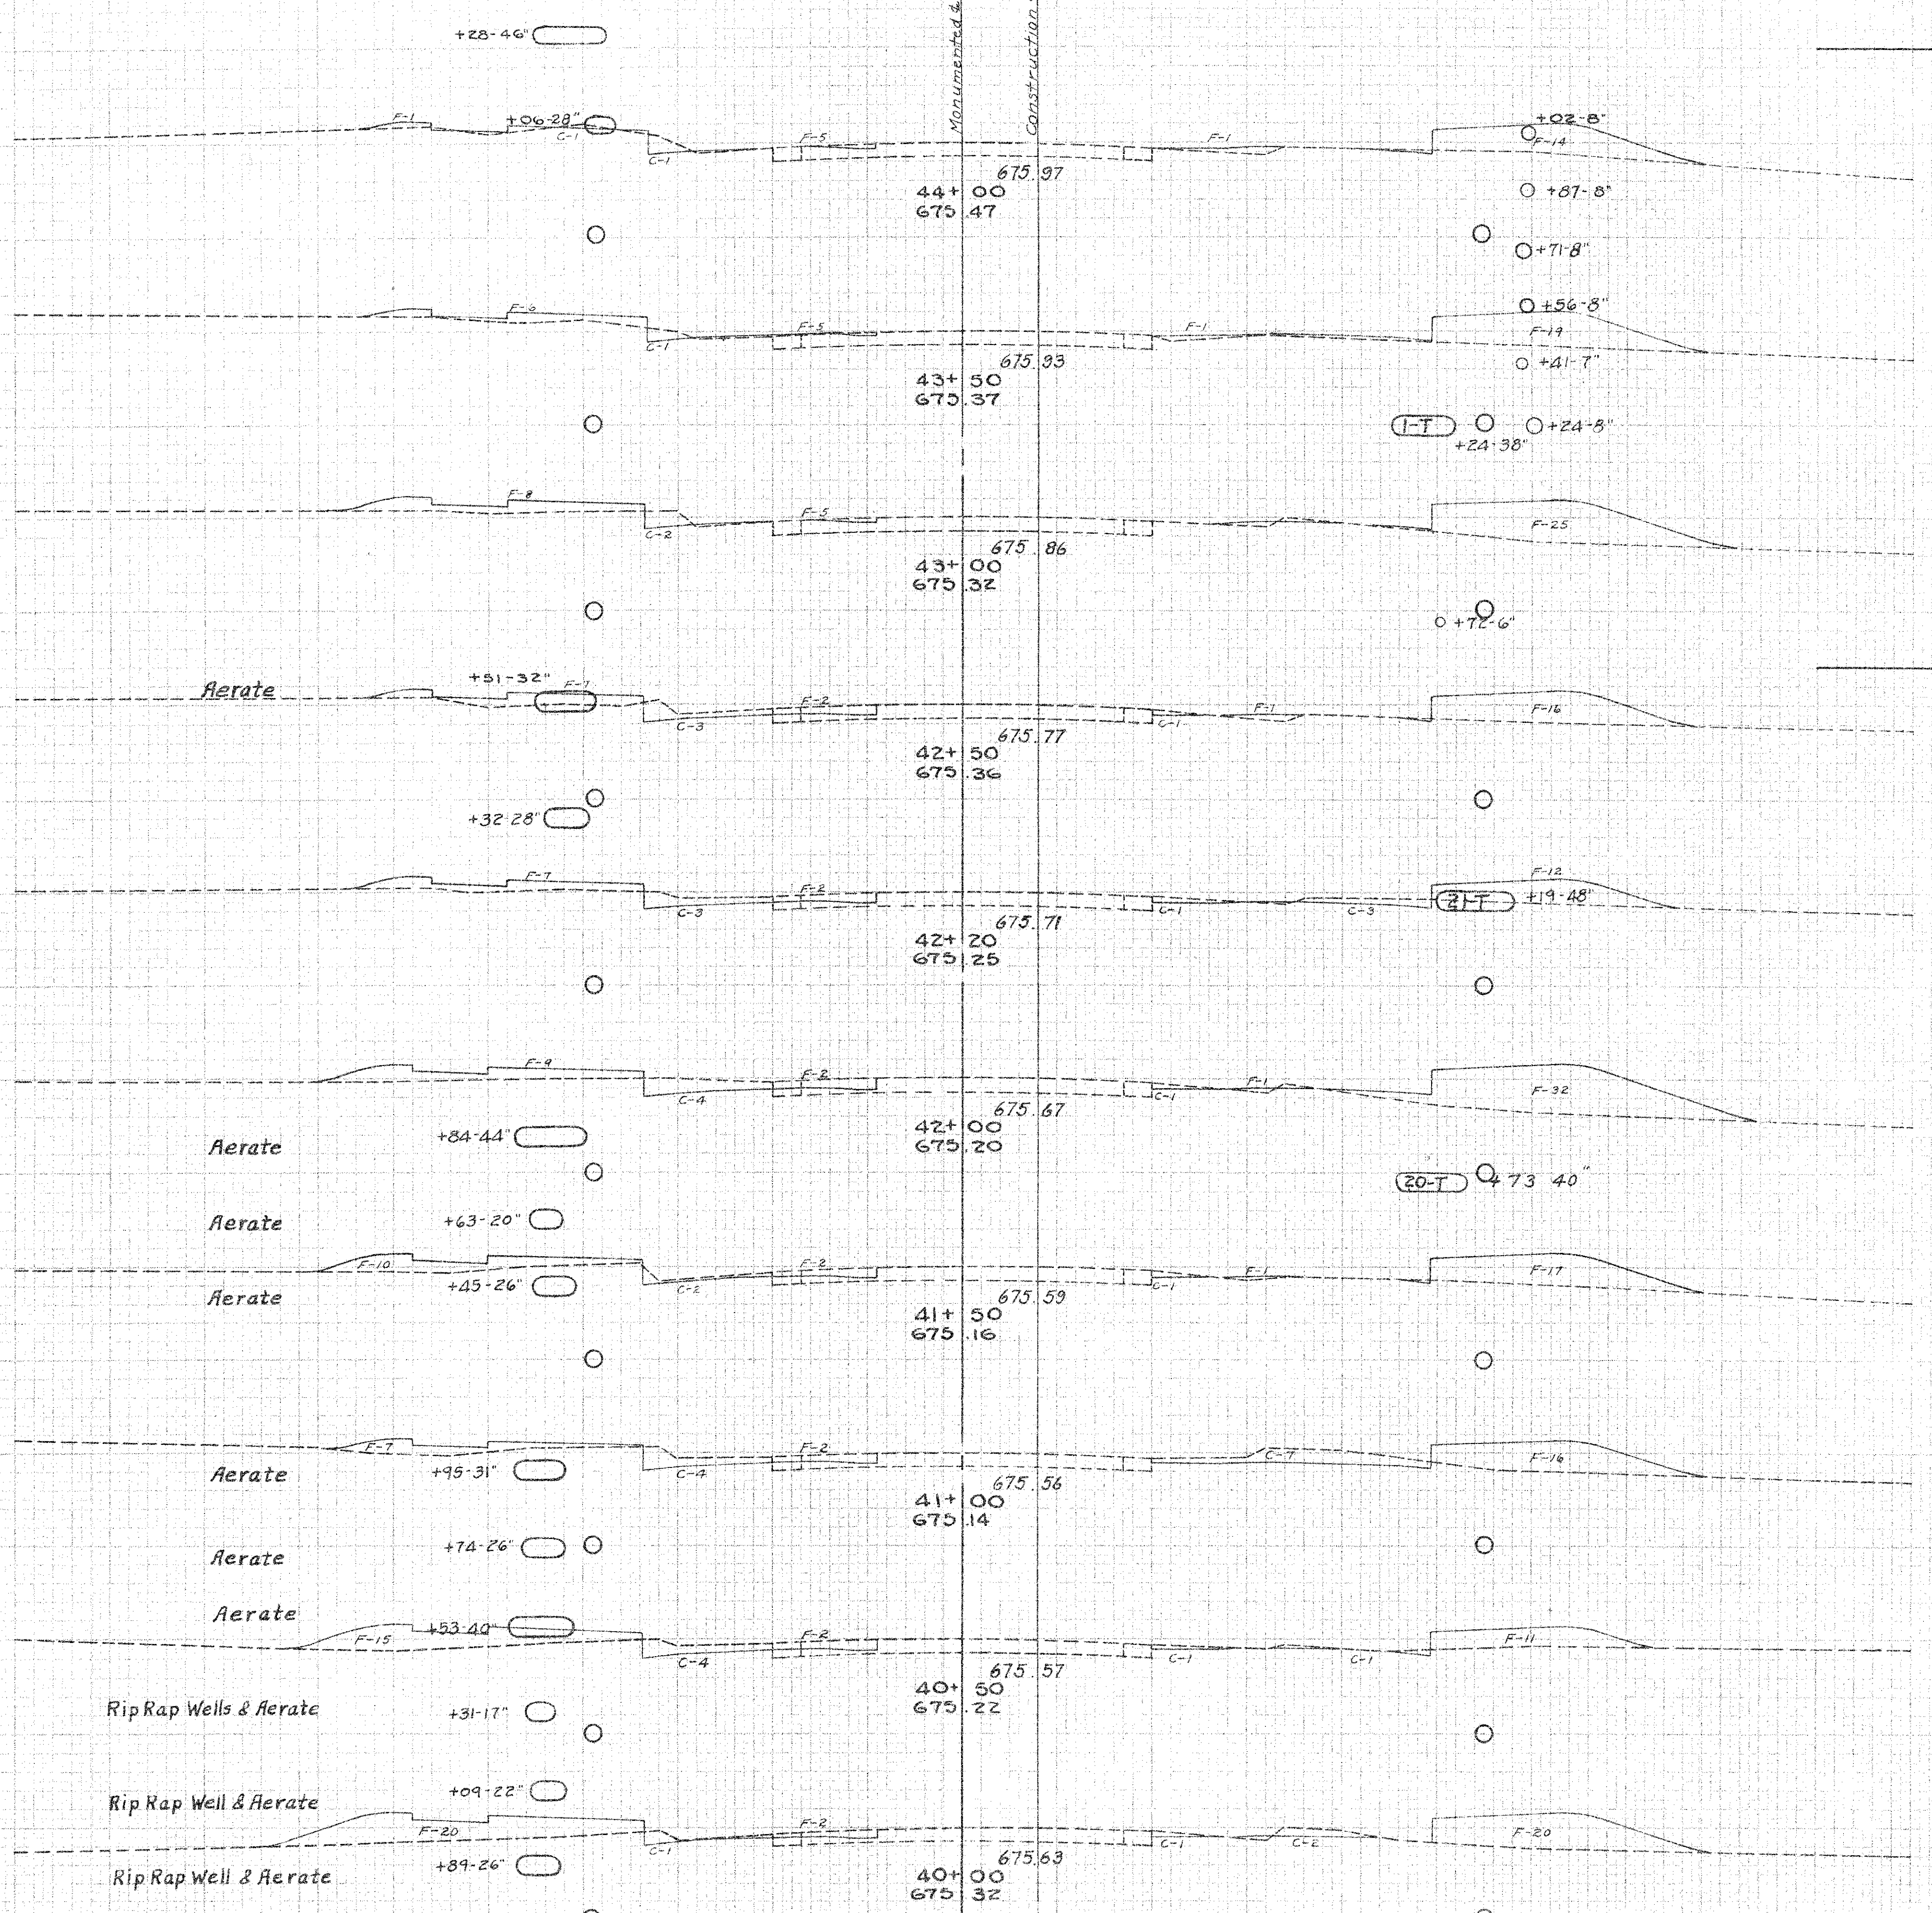

End Area	Cu Yds	
	Cut	Fill
2	21	
		3 48
1	31	
		3 64
2	38	
		6 59
4	26	
		6 26
7	21	
		4 24
5	44	2 1
		42 + 00 Dr. Lt.
		7 63
		2 1
		41 + 73 Dr. Lt.
3	30	2 2
		41 + 57 Dr. Rt.
		13 51
11	25	
		16 49
		2 1
		40 + 72 Dr. Rt.
6	28	
		9 65
4	42	
		9 75

Excavation 218 Cu Yds
 Embankment 1249 " "
 1999 " "
 Borrow 1281 Cu Yds

FED. RD. DIST. NO.	STATE	FEDERAL AID PROJECT	FISCAL YEAR
10	OHIO	066-I(1) 5-(3)	1938

ASHTABULA COUNTY
S.H. NO. 2 SEC. M(PT)
LAKE COUNTY Q(PT.)
S.H. NO. 2 SEC.

25
39

Sta. 40+00 to 44+50