


50 45 40 35 30 25 20 15 10 5 5 10 15 20 25 30 35 40 45 50

Monumented E.
Construction E.

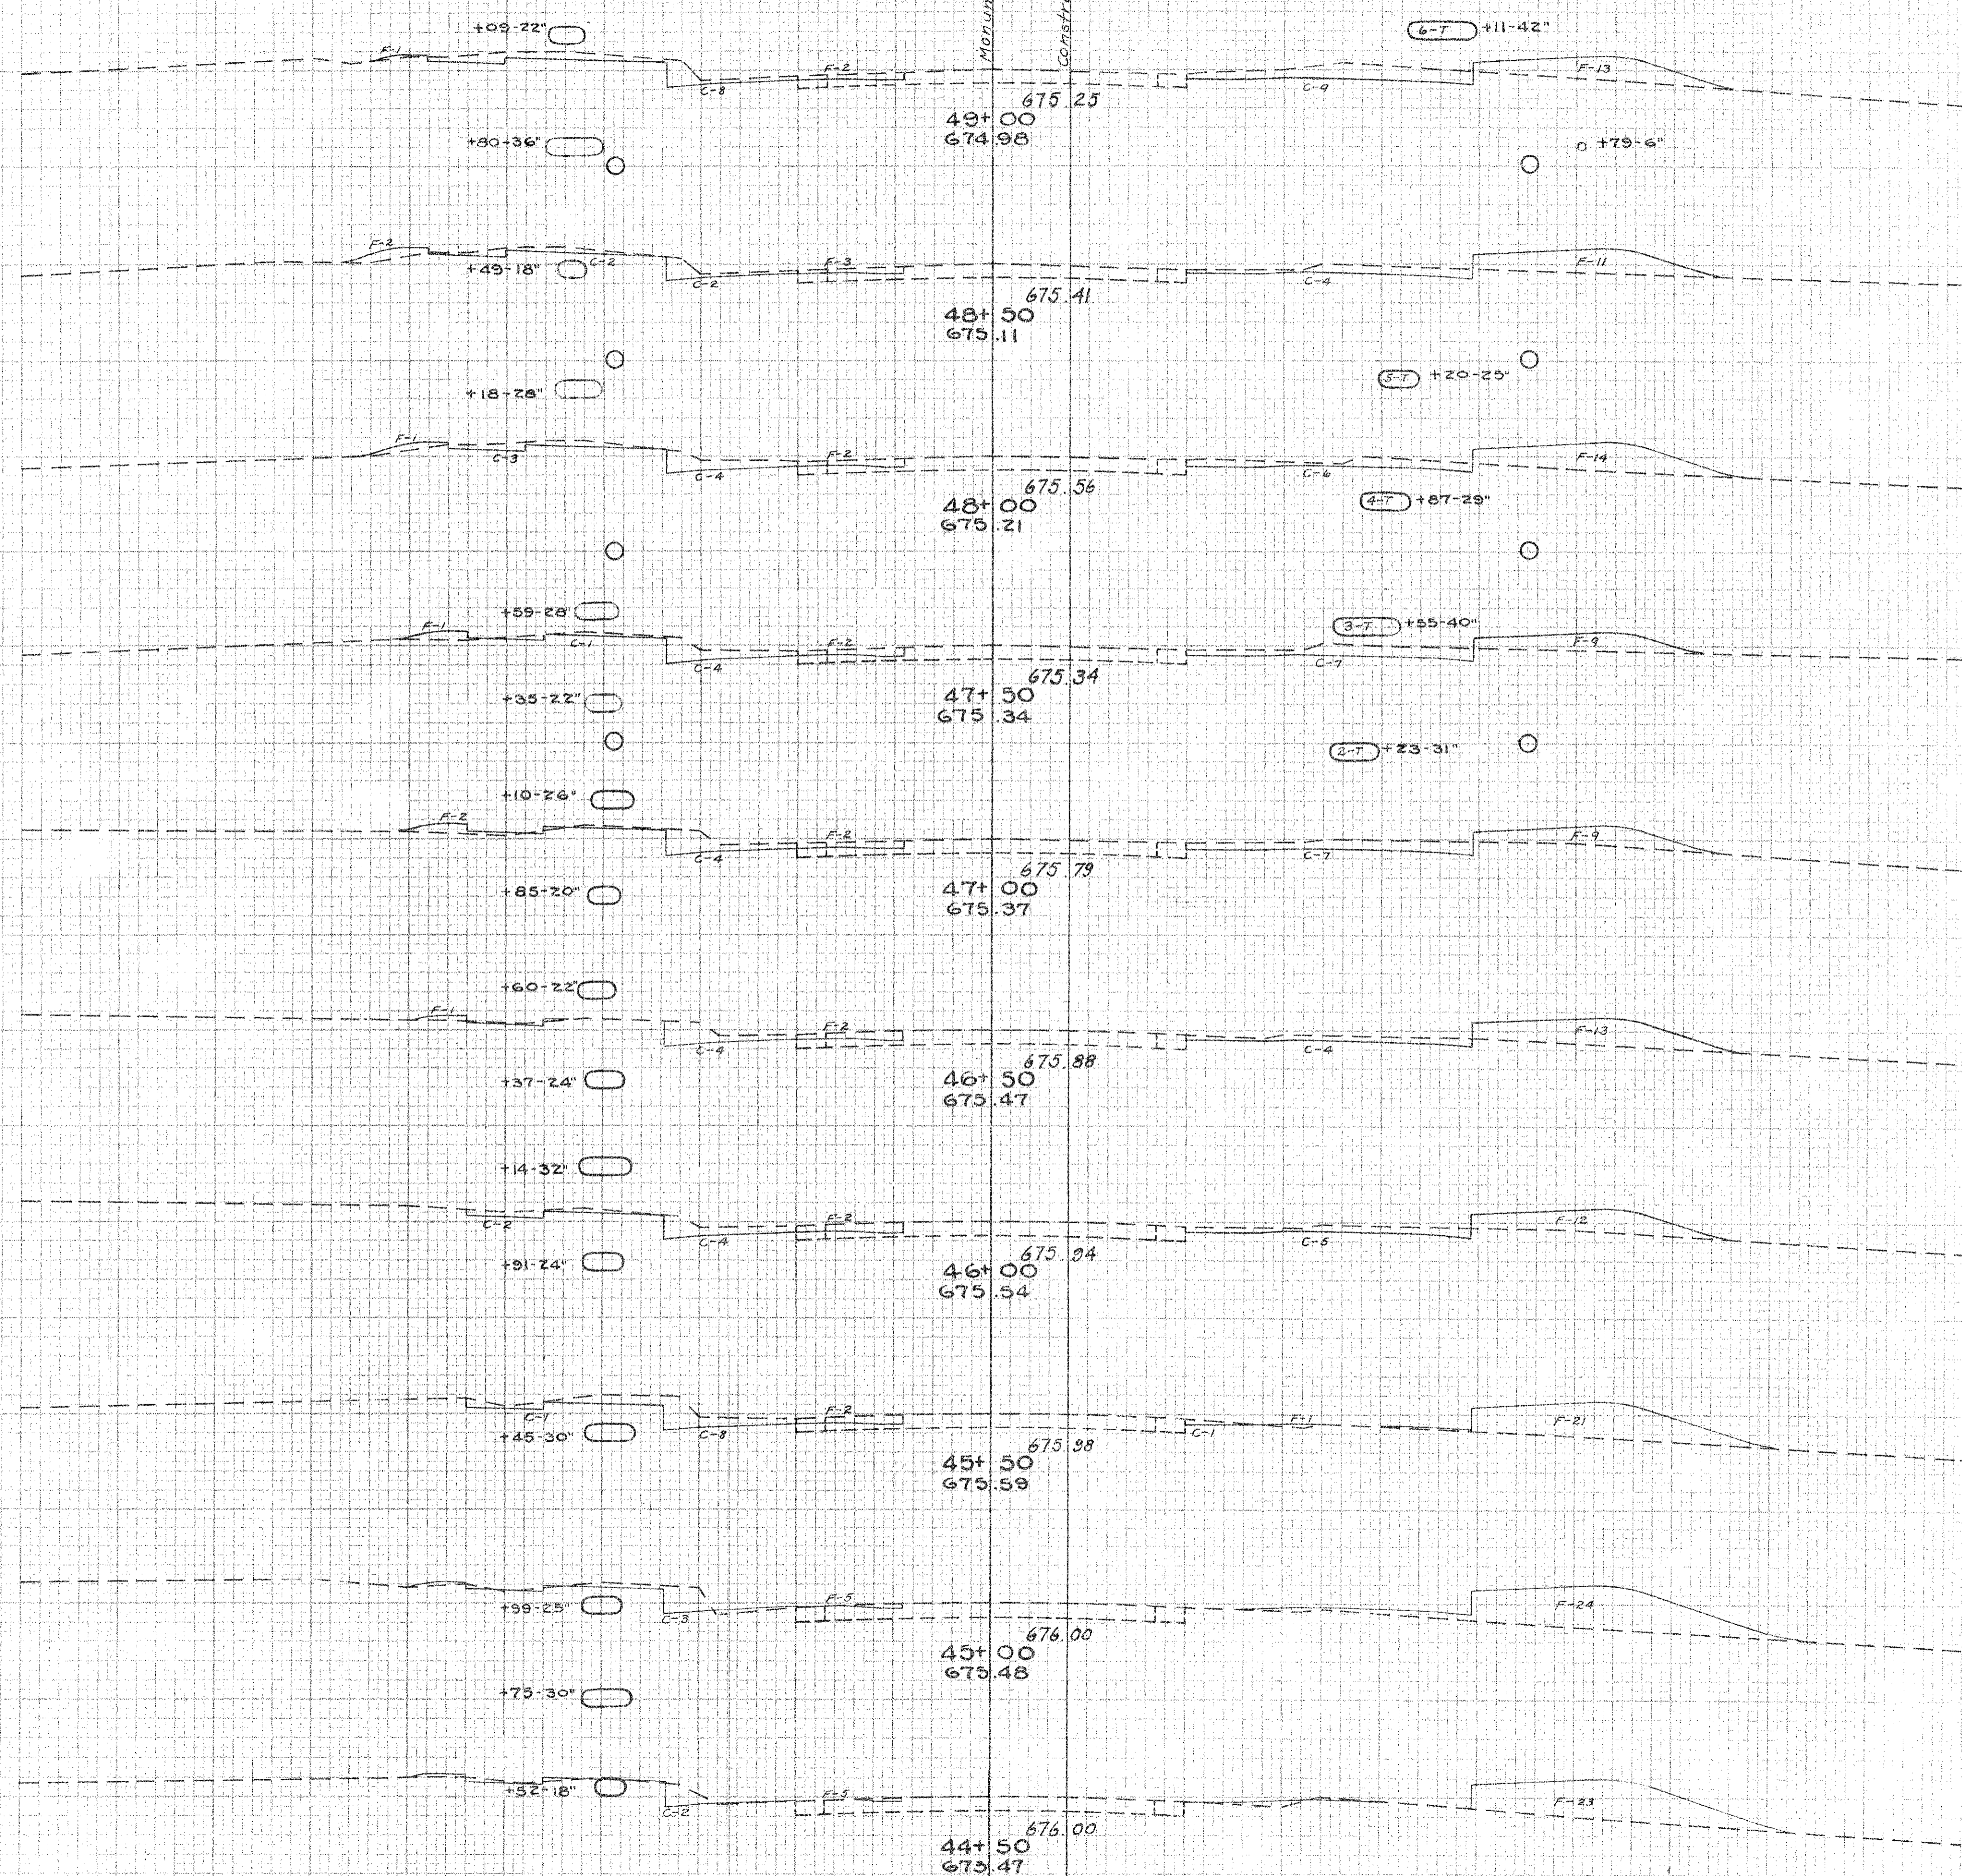

End Area		Cu Yds.	
Cut	Fill	Cut	Fill
17	16	2	4
		23	30
8	16		
		20	31
13	17	2	3
		23	27
12	12		
		21	23
		2	0
11	13		
		18	27
8	16		
		2	0
		18	28
11	14		
		19	35
		2	0
10	24		
		12	49
3	29		
		5	53
2	28		
		4	45

43+02 Dr. Rt.

48+07 Dr. Rt.

47+23 Dr. Lt.

46+28 Dr. Lt.

45+61 Dr. Lt.

FED. RD. DIST. NO.	STATE	FEDERAL AID PROJECT	FISCAL YEAR
10	OHIO	666-I(1) 5(3)	1938

26
39

ASHTABULA COUNTY
SH. NO. 2 SEC. M.(PT.)
LAKE COUNTY
S.H. NO. 2 SEC. Q.(PT.)