

FILE NO.	STATE	FEDERAL AID DISTRICT	FISCAL YEAR
10	OHIO	666-F(1) 5(3)	1938

ASHTABULA COUNTY
SH. NO. 2 SEC. M(P.T.)
LAKE COUNTY
S.H. NO. 2 SEC. Q(P.T.)

30
39

End Area	Co. Yds
Cut/Fill	Cut/Fill
9 42	17 82
	1 0
9 47	18 89
11 49	2 0
	20 93
10 51	17 102
8 59	16 104
9 53	11 36
22 44	22 51
17 48	32 90
17 49	3 0
	27 81
12 39	18 61


64+37 Dr.Lt.

63+46 Dr.Lt.

60+84 Dr.Lt.

Excavation 457 Cu Yds
Embankment 1650 " " "
Embr. 20% 1960 " " "
Barrow 1529 Cu Yds

Note :- Remove small trees under item E-1

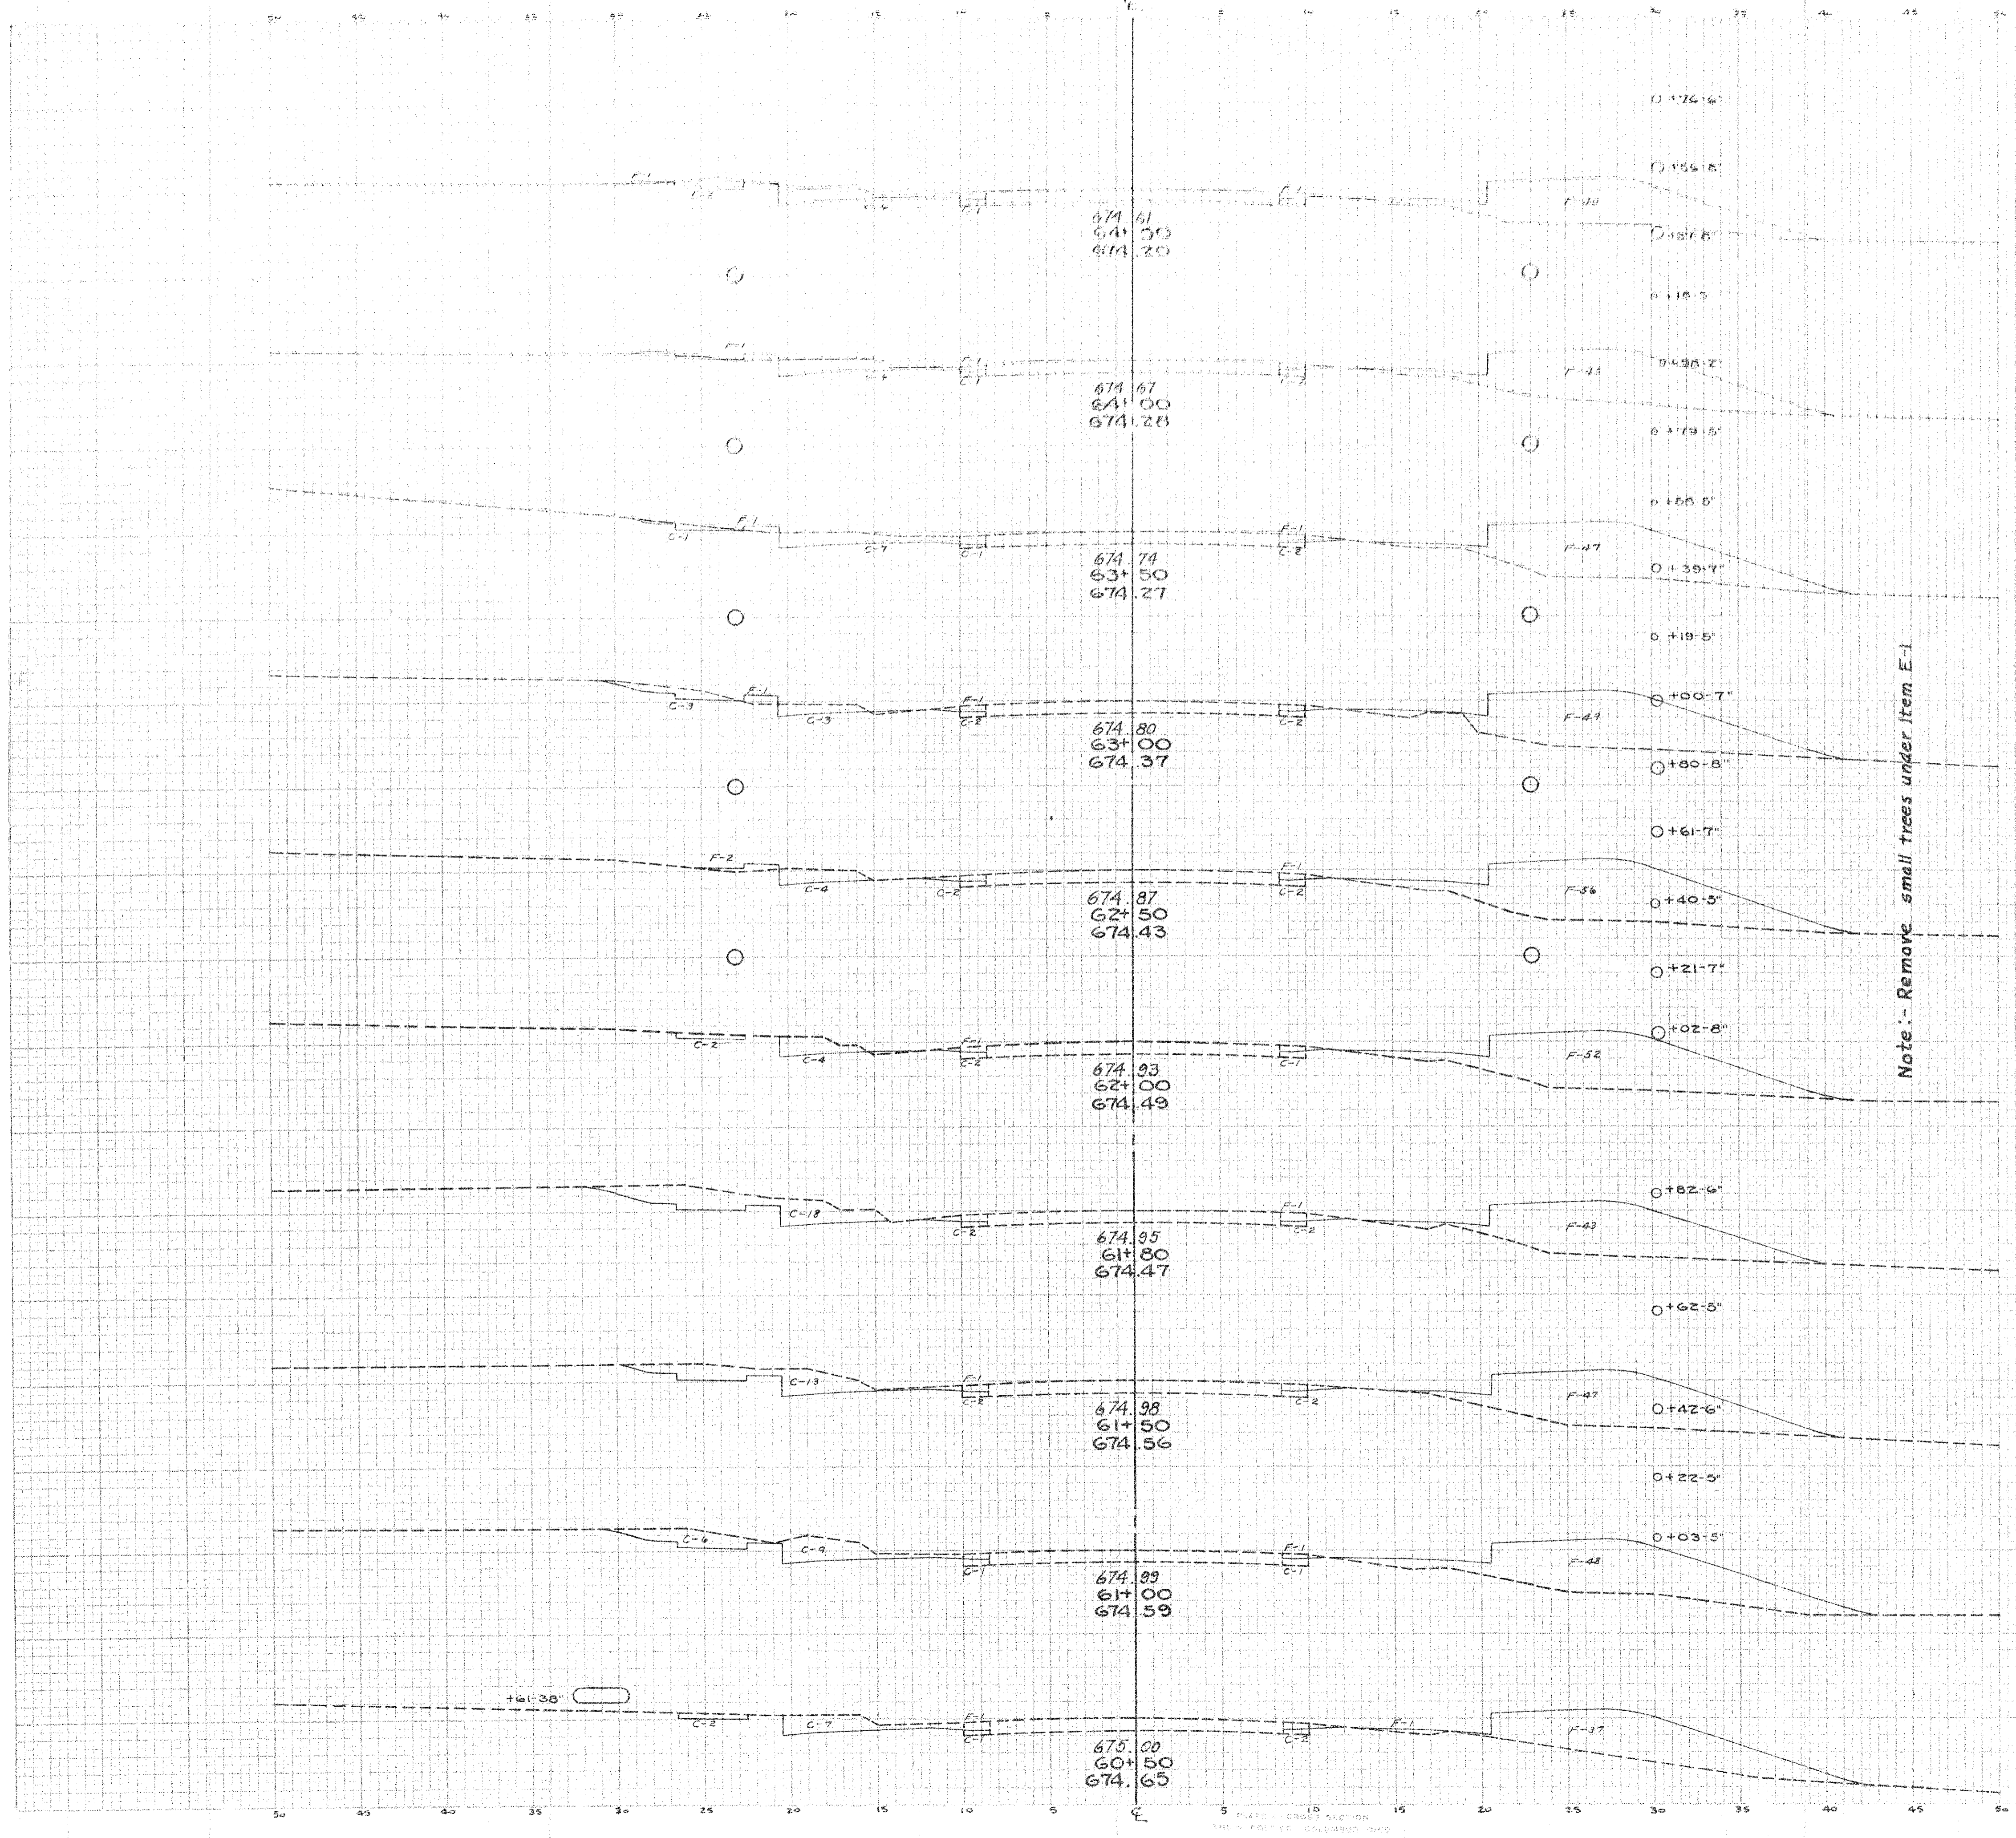

Sta. 60+50 to 65+00