



FED. RD. DIVISION	STATE	PROJECT	
5	OHIO		

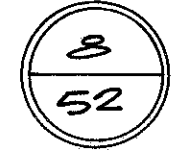

LAKE COUNTY  
LAK-20-7.92  
ISSUE 1

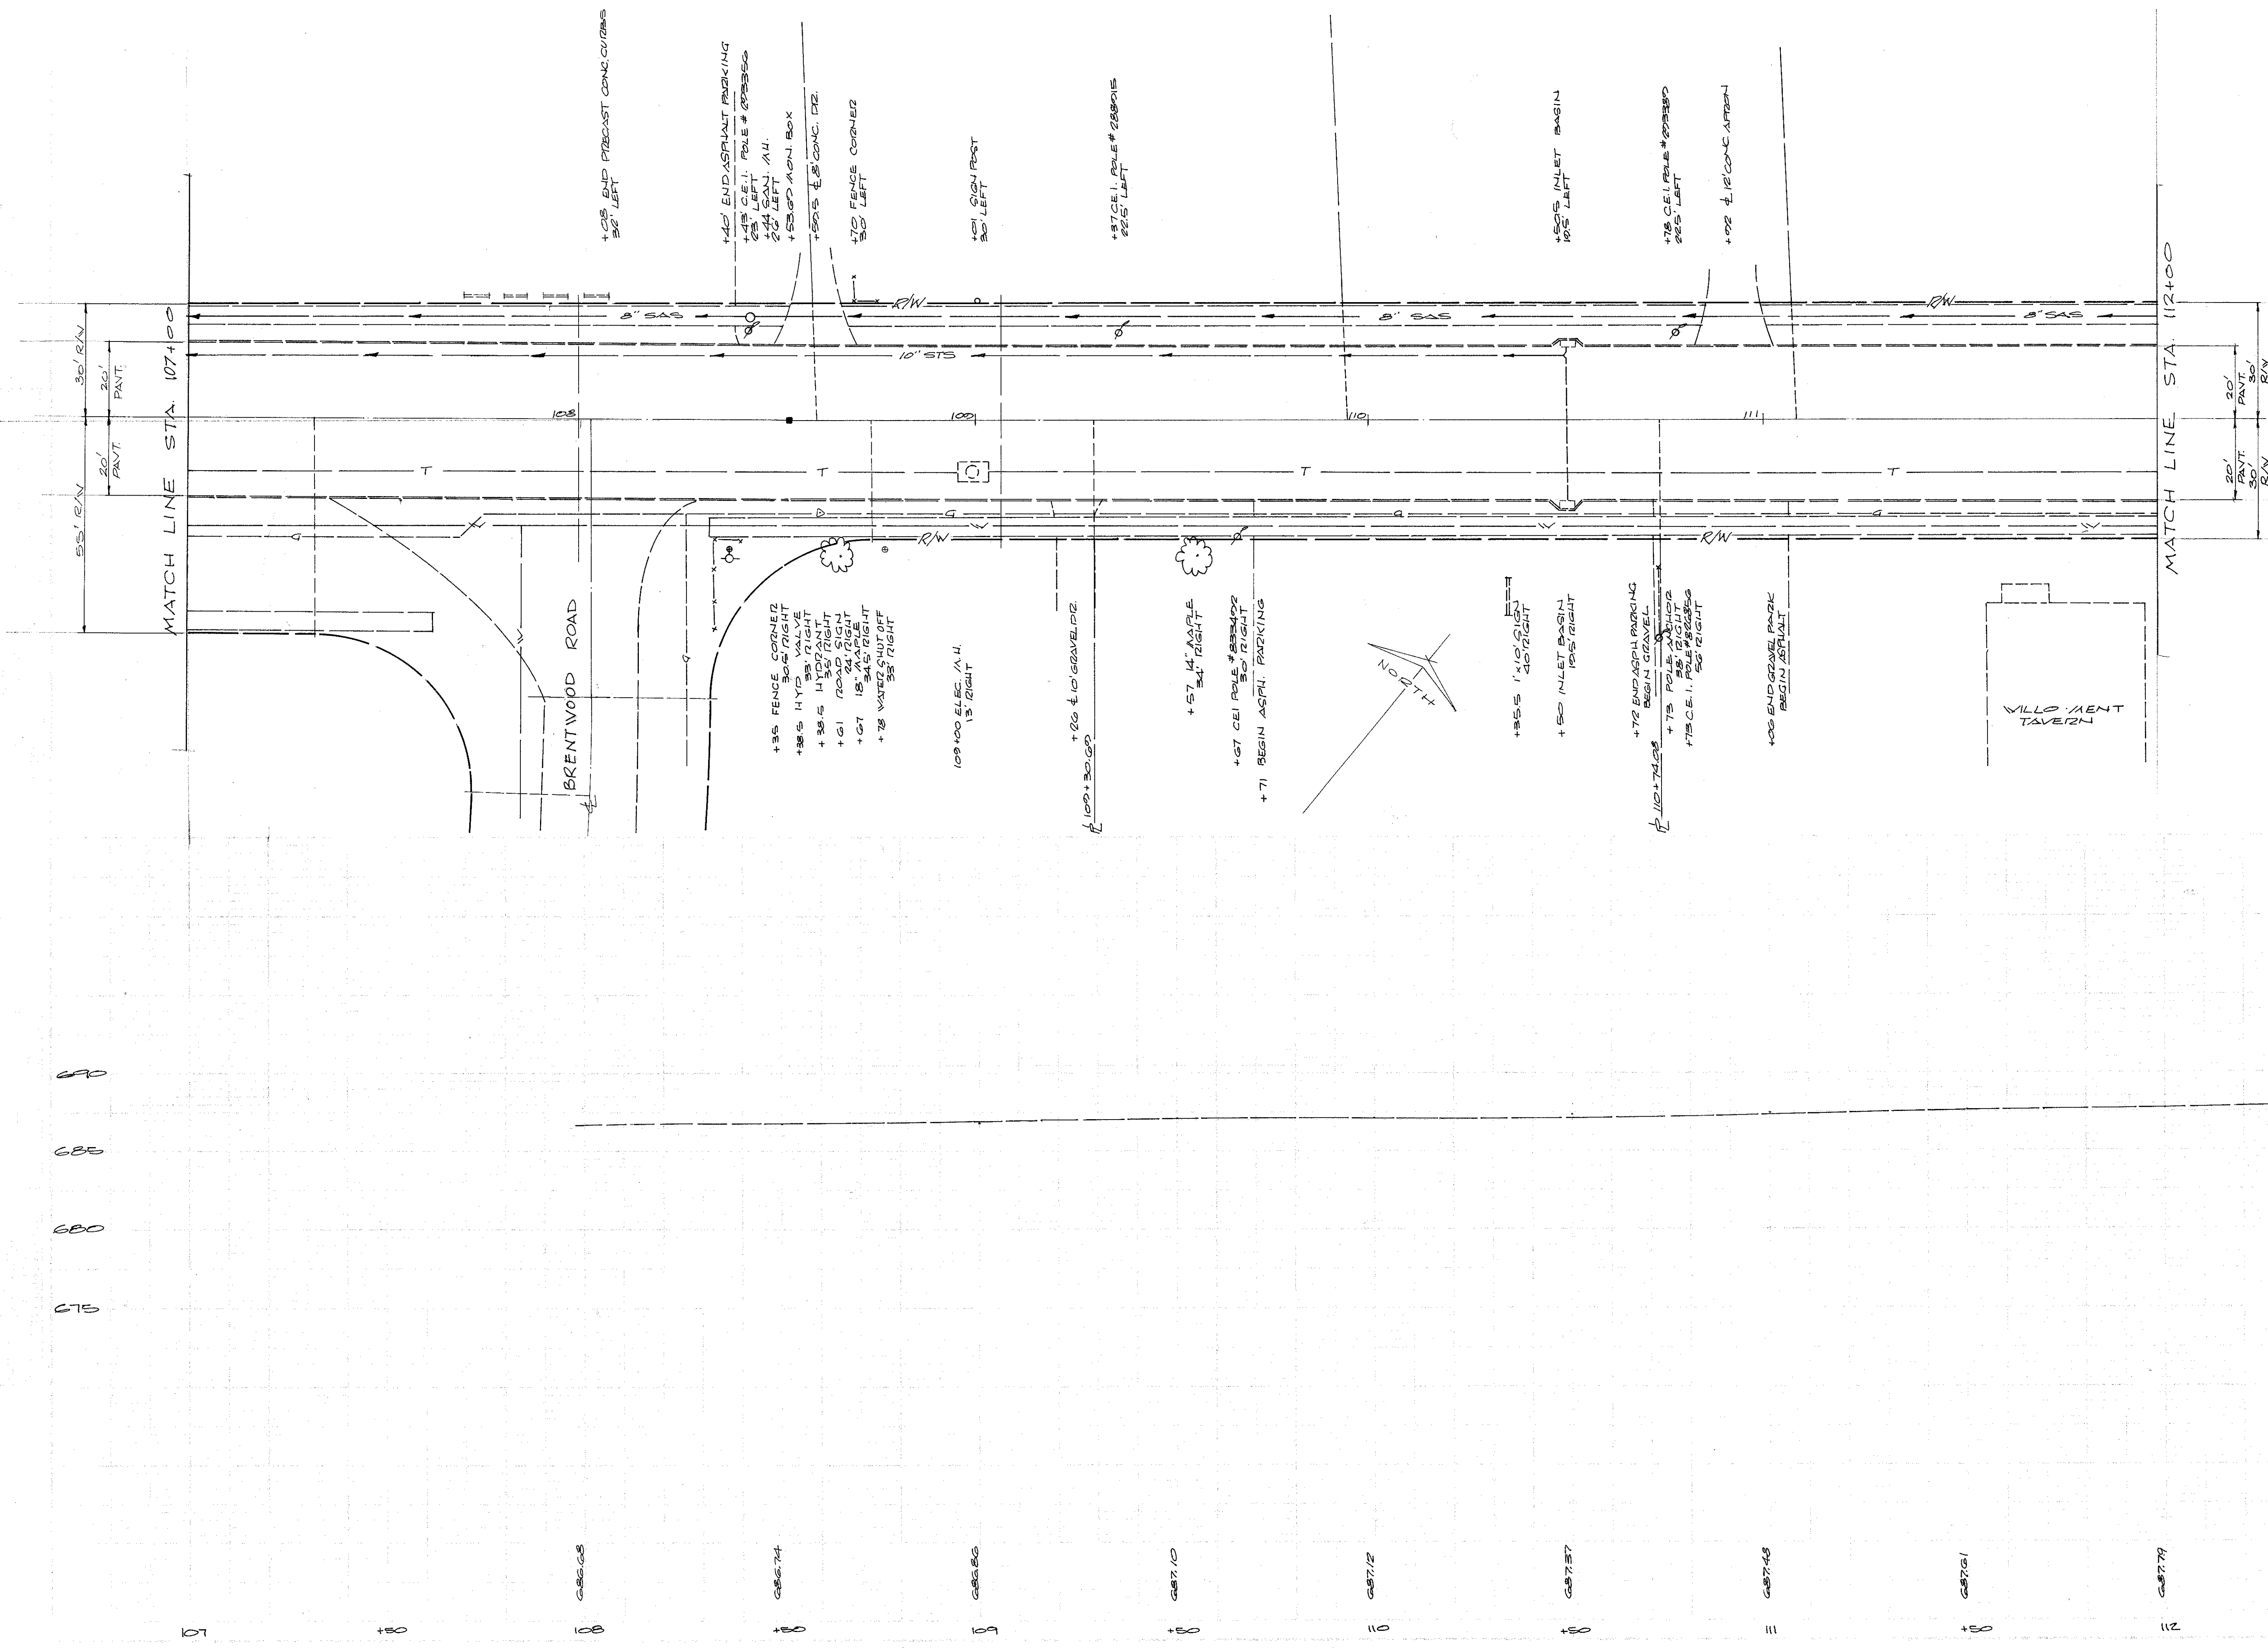

DEBEVEC, SALO & ASSOCIATES, INC.