

THE LINCOLN NATIONAL LIFE INSURANCE CO. VOL. 404 PG 76

ELIZABETH FLORIA VOL. 525 PG 479

JOHN P & MARY VOL. 622 PG 304

K. DOERGE VOL. 304 PG 304



EUGENE VOL. 681 PG 362

COHEN VOL. 362 PG 362

FED. RD. DIVISION	STATE	PROJECT
5	OHIO	


11
52

LAKE COUNTY LAK-20-792 ISSUE 1

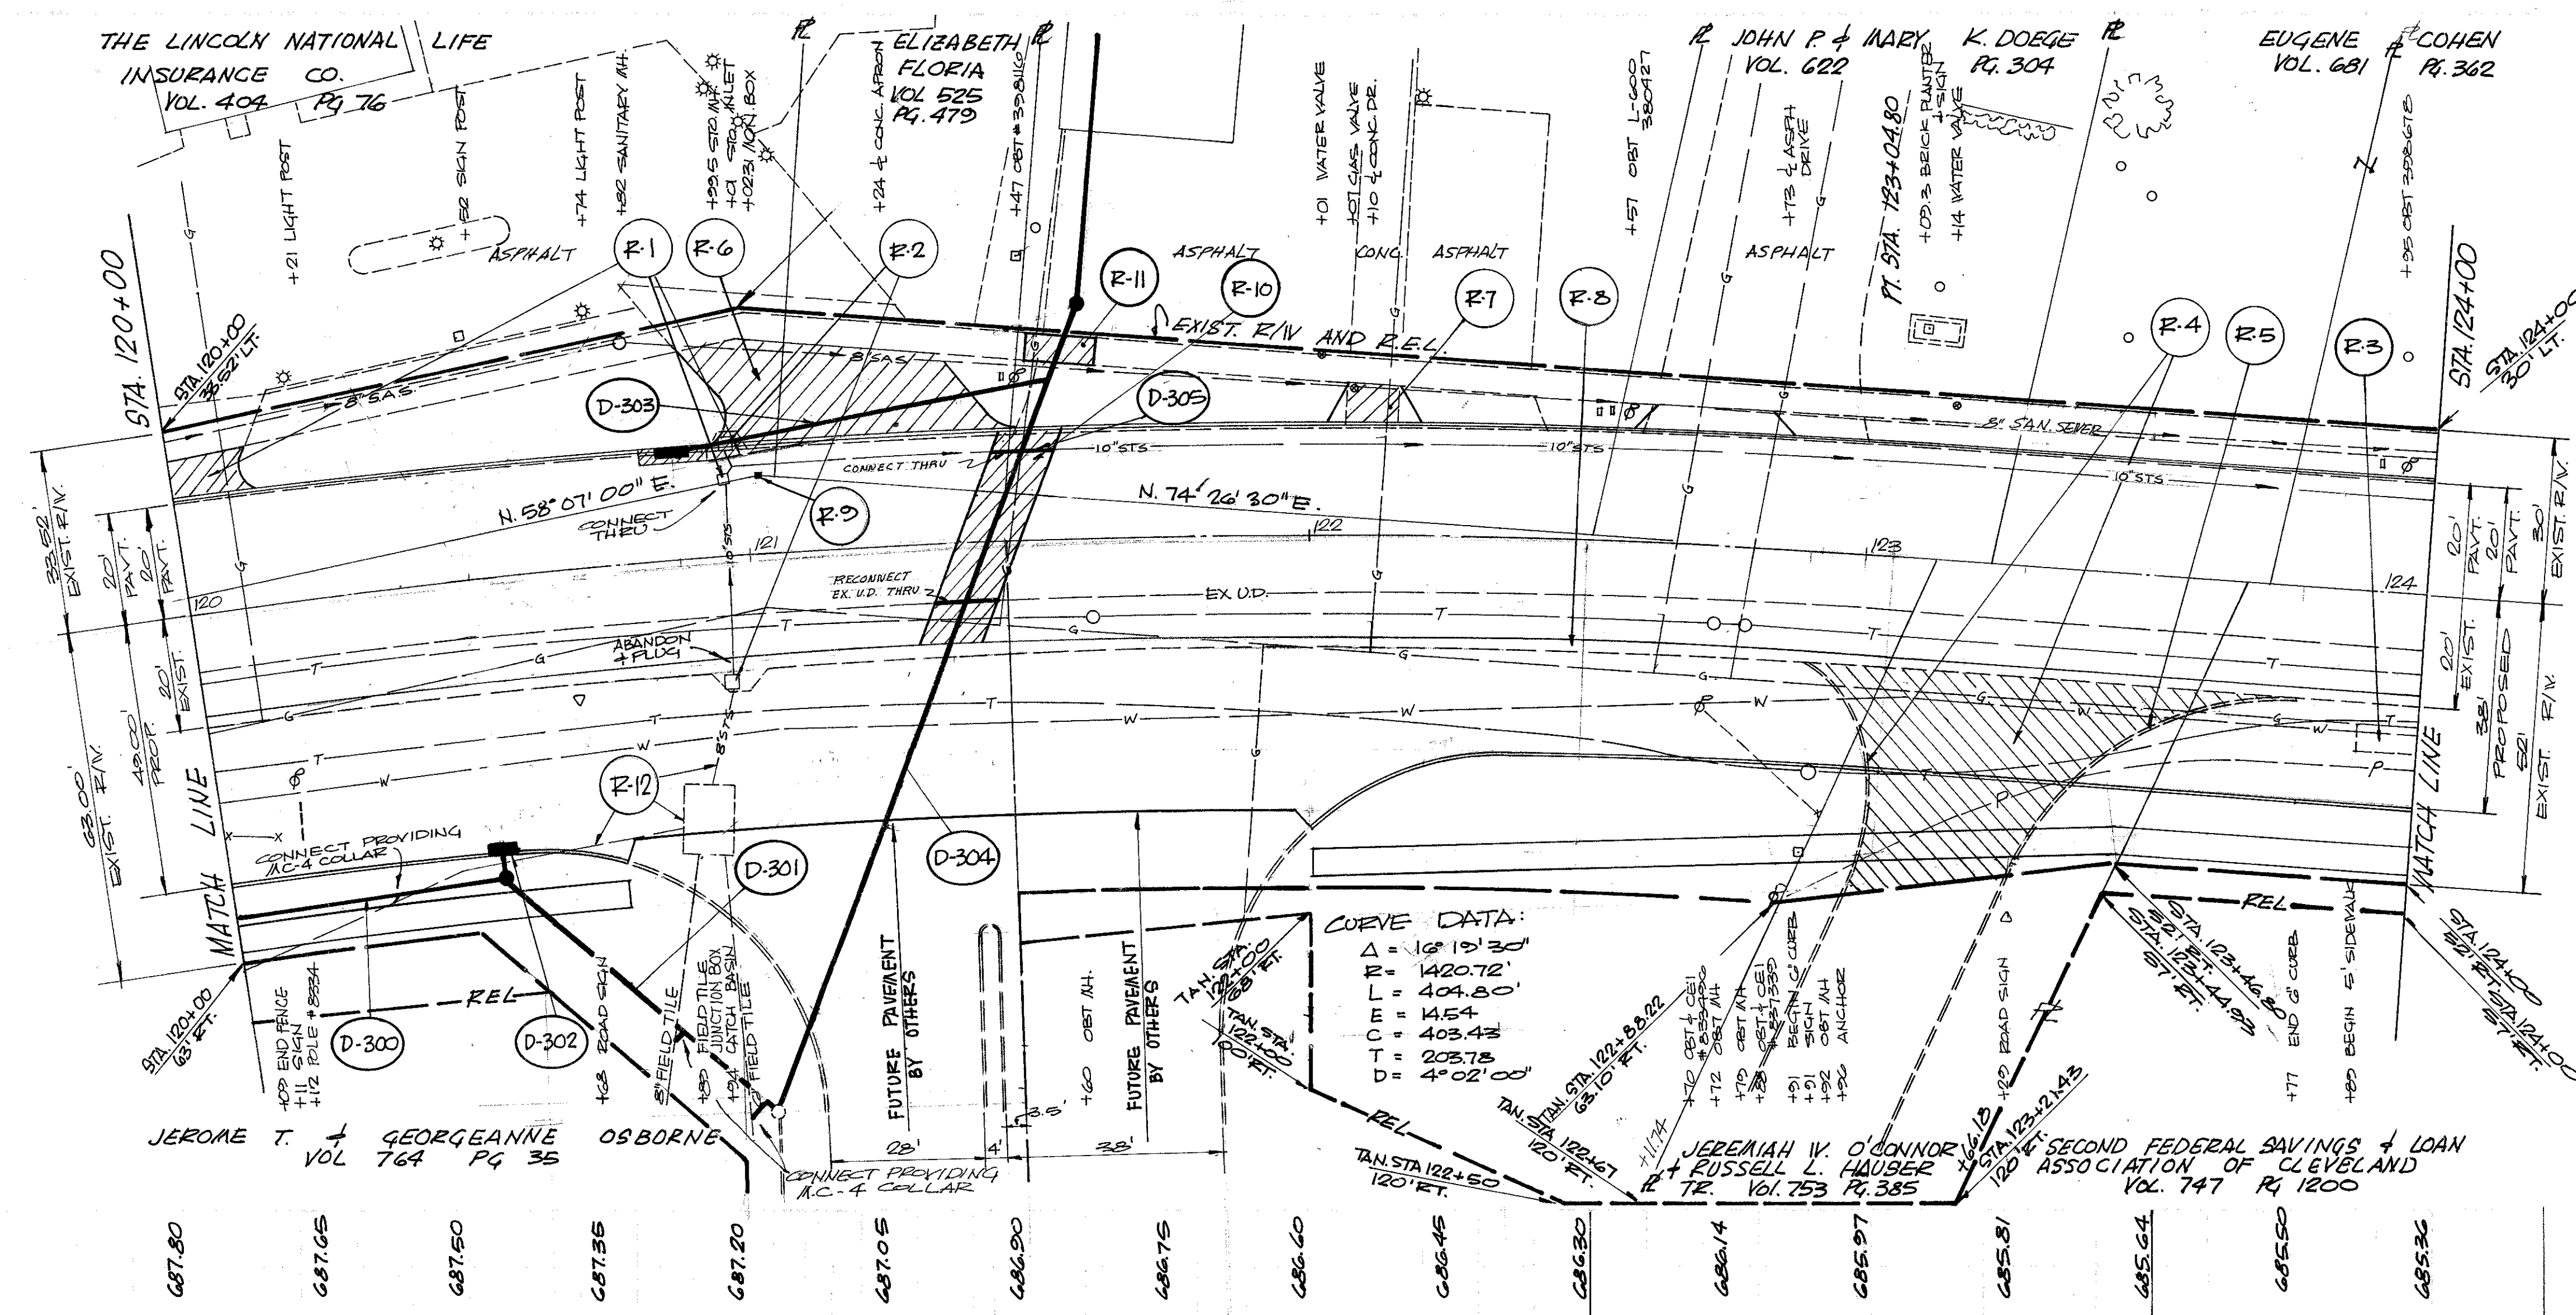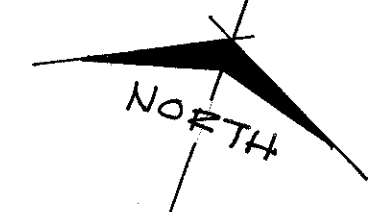

ROADWAY		202					305		604	
REF.	LOCATION	STRUCTURE REMOVED	M.H., C.B. + INLET REMOVED	GUTTER REMOVED	PAV'T. REMOVED	SIDEWALK REMOVED	CURB REMOVED	PIPE REMOVED 24" AND UNDER	PORTLAND CEMENT CONCRETE BASE	MONUMENT BOX ADJUSTED TO GRADE
R-1	120+50 TO 120+94.14' LT., 120+04 LT.		1	32	15					
R-2	120+94 LT. + RT.		2							
R-3	123+89 TO 124+00 - 30' RT.					55				
R-4	122+21 - 20' RT TO 61' RT.				180		44			
R-5	123+78 TO 123+78 - 20' RT TO 55' RT.						64			
R-6	121+24 LT.				88					
R-7	122+10 LT.				8					
R-8	120+00 TO 124+00			400						
R-9	121+02.31									1
R-10	124+35 TO 121+50				46				46	
R-11	121+49 TO 121+02					65				
R-12	120+30 TO 120+95 RT.	LDAP						150		
TOTAL		LDAP	3	432	334	120	103	150	46	1

FOR INLET + M.H. DETAILS SEE SHEET No. 23-24
FOR DRIVE DETAILS SEE SHEET No. 27
* 706.01 CL-3, 706.02, 706.03 E.S., OR 707.13

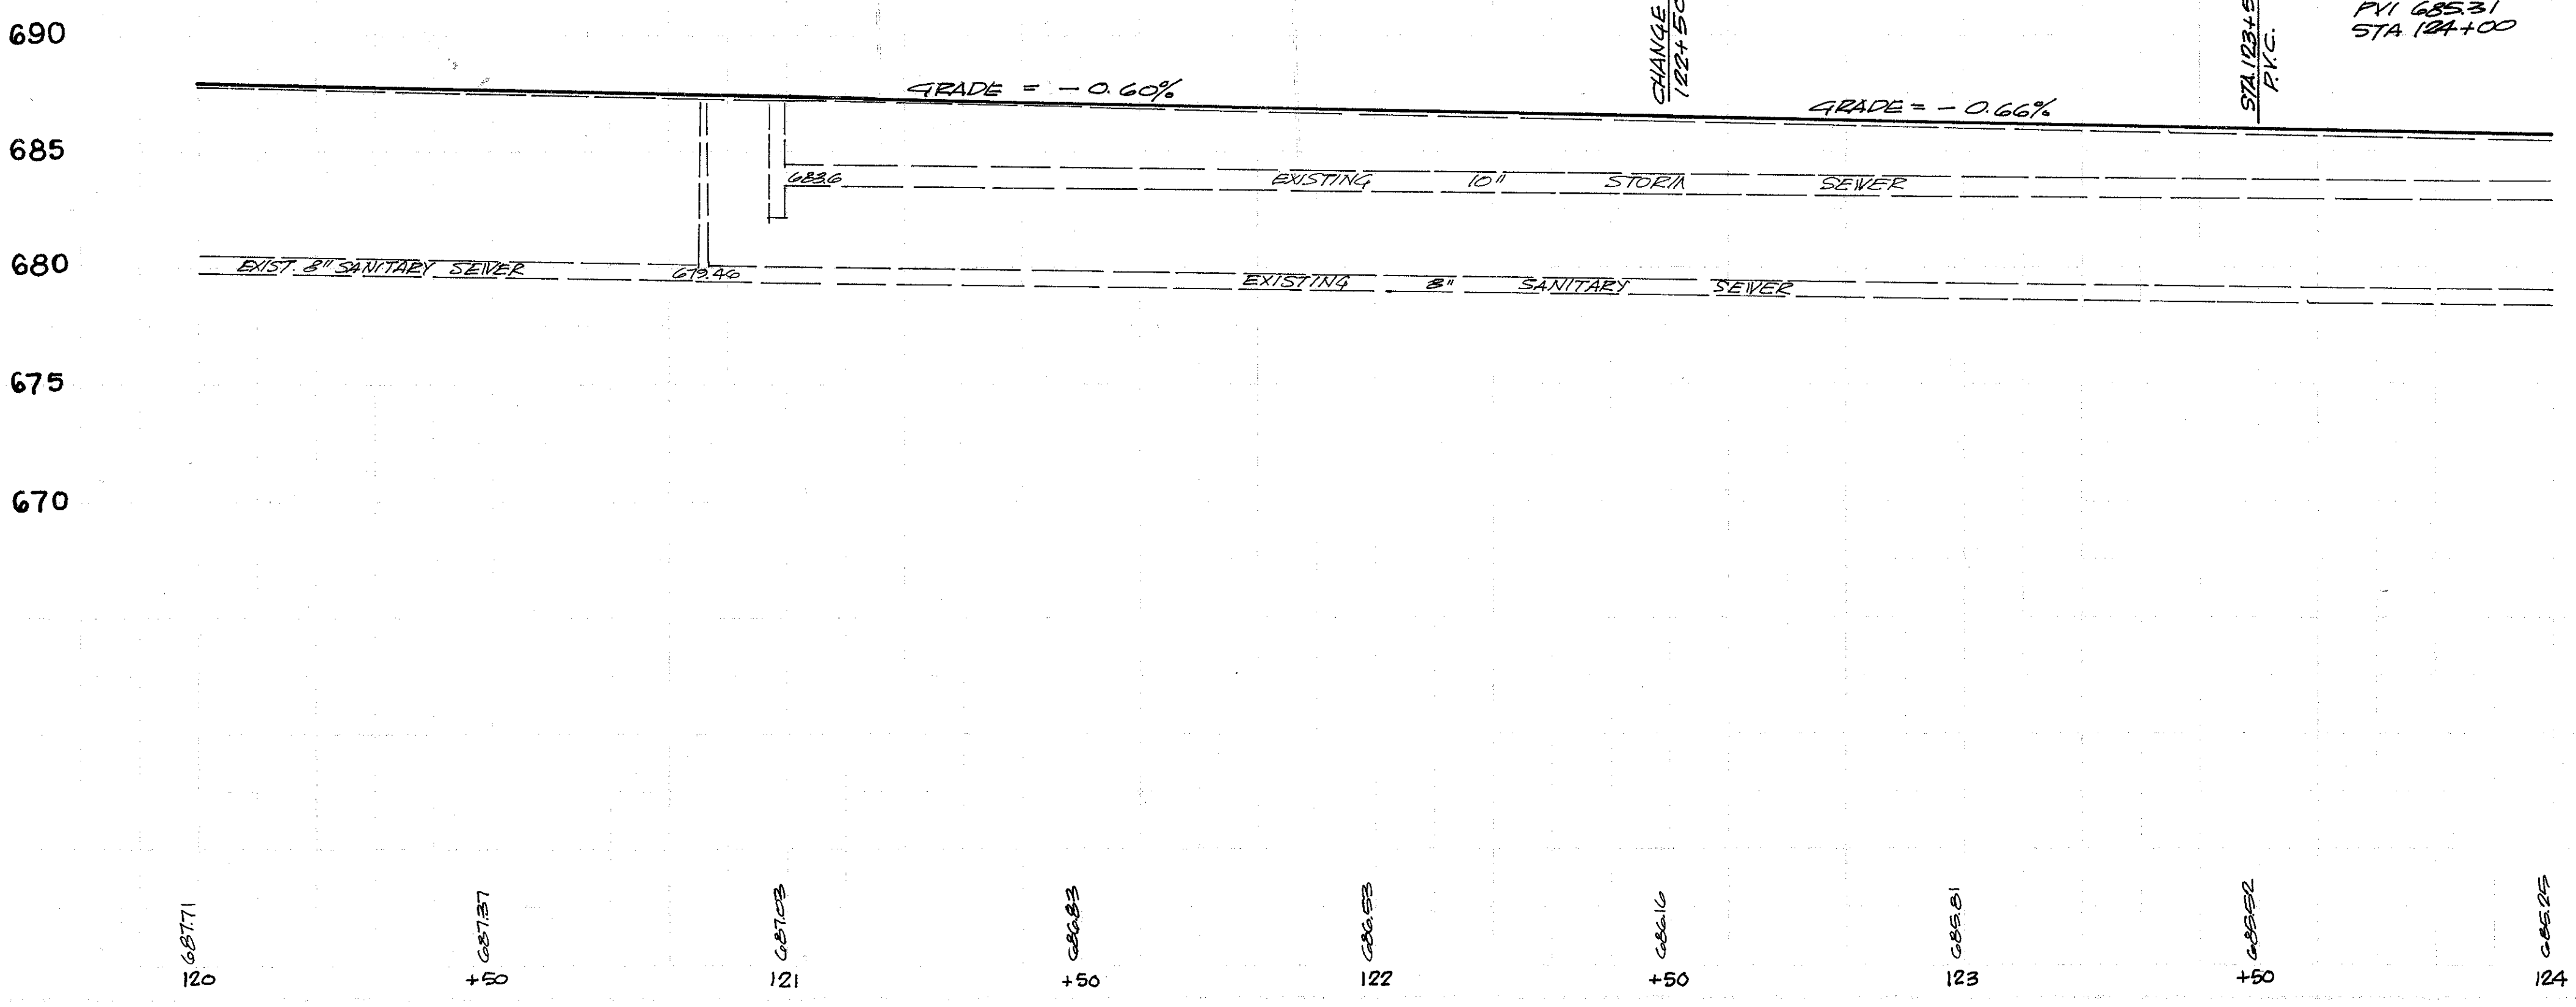

DRAINAGE		603					604					
REF.	LOCATION	6" CONDUIT TYPE "F"	10" CONDUIT TYPE "F"	12" CONDUIT TYPE "B"	12" CONDUIT TYPE "C"	15" CONDUIT TYPE "C"	18" CONDUIT TYPE "B"	24" CONDUIT TYPE "B"	SINGLE INLET DETAIL-A	DUAL INLET DETAIL-B	M.H. 1-A	DUAL INLET DETAIL-B PROVIDING LOCAL DEPRESSION
D-300	120+00 TO 120+50 - 55' RT				48							
D-301	120+50 TO 120+98.67 - 101.20' RT					64						
D-302	120+50 - 48' TO 55' RT.			7								
D-303	120+90 - 19' LT. TO 33' LT.			68								
D-304	120+98.67 - 101.2' RT TO 121+60 = 43' LT.	10					155					
D-305	121+40 TO 121+50 10' LT.		10									
TOTAL		10	10	68	7	48	64	155	1	1	1	

QUANTITY CALCULATIONS
BY RJT DATE 3/30/13
CHKD JRP DATE 3/30/13

DEBEY E. C. SALO + ASSOCIATES, INC.