

ROADWAY

REF.	LOCATION	EA.	S.Y.	S.F.	L.F.	L.F.	S.Y.
R-1	124+00 TO 125+15 - 28' RT.			575			
R-2	124+25		25				25
R-3	125+00 TO 126+19 - 70' RT.				149		
R-4	126+12		25				25
R-5	126+00 - 21' RT. and 21' LT.	2					
R-6	126+41 - 29' RT. TO 110' RT.				81		
R-7	126+61 TO 127+56 - 20' RT.				124		
R-8	124+00 TO 128+00					400	
R-10	127+94 TO 128+00 - 27' RT.			30			
TOTAL			2	50	605	354	400

SANITARY SEWERS

REF.	LOCATION	MANHOLE ADJ. TO GRADE EACH
S-1	125+41 - 48' RT.	1
TOTAL		604


FOR INTERSECTION DETAIL SEE SHEET No. 27
FOR INLET DETAIL SEE SHEET No. 23-24

* 706.01 CL-3, 706.02, 706.08 E.S. or 707.13

DRAINAGE

REF.	LOCATION	603				604		
		L.F.	L.F.	L.F.	L.F.	EA.	EA.	EA.
D-401	124+25 - 19' L TO 37' RT.	56			10		1	
D-402	124+25 - 37' R TO 43' RT.	6						
D-403	124+25 TO 126+12 - 43' RT.	187						
D-404	126+12 - 19' L TO 43' RT.	62			10		1	
D-405	126+12 - 43' R TO 54' RT.	10						
D-406	127+00 - 37' R TO 43' RT.	6						
D-407	127+00 TO 128+00 - 43' RT.			100			1	
D-414	126+12 TO 127+00 - 43' RT.		88				1	
TOTAL		6	315	688	100	20	3	2

QUANTITY CALCULATIONS
BY WSS DATE 11/9/72
CHKD: JEP DATE 11/10/72

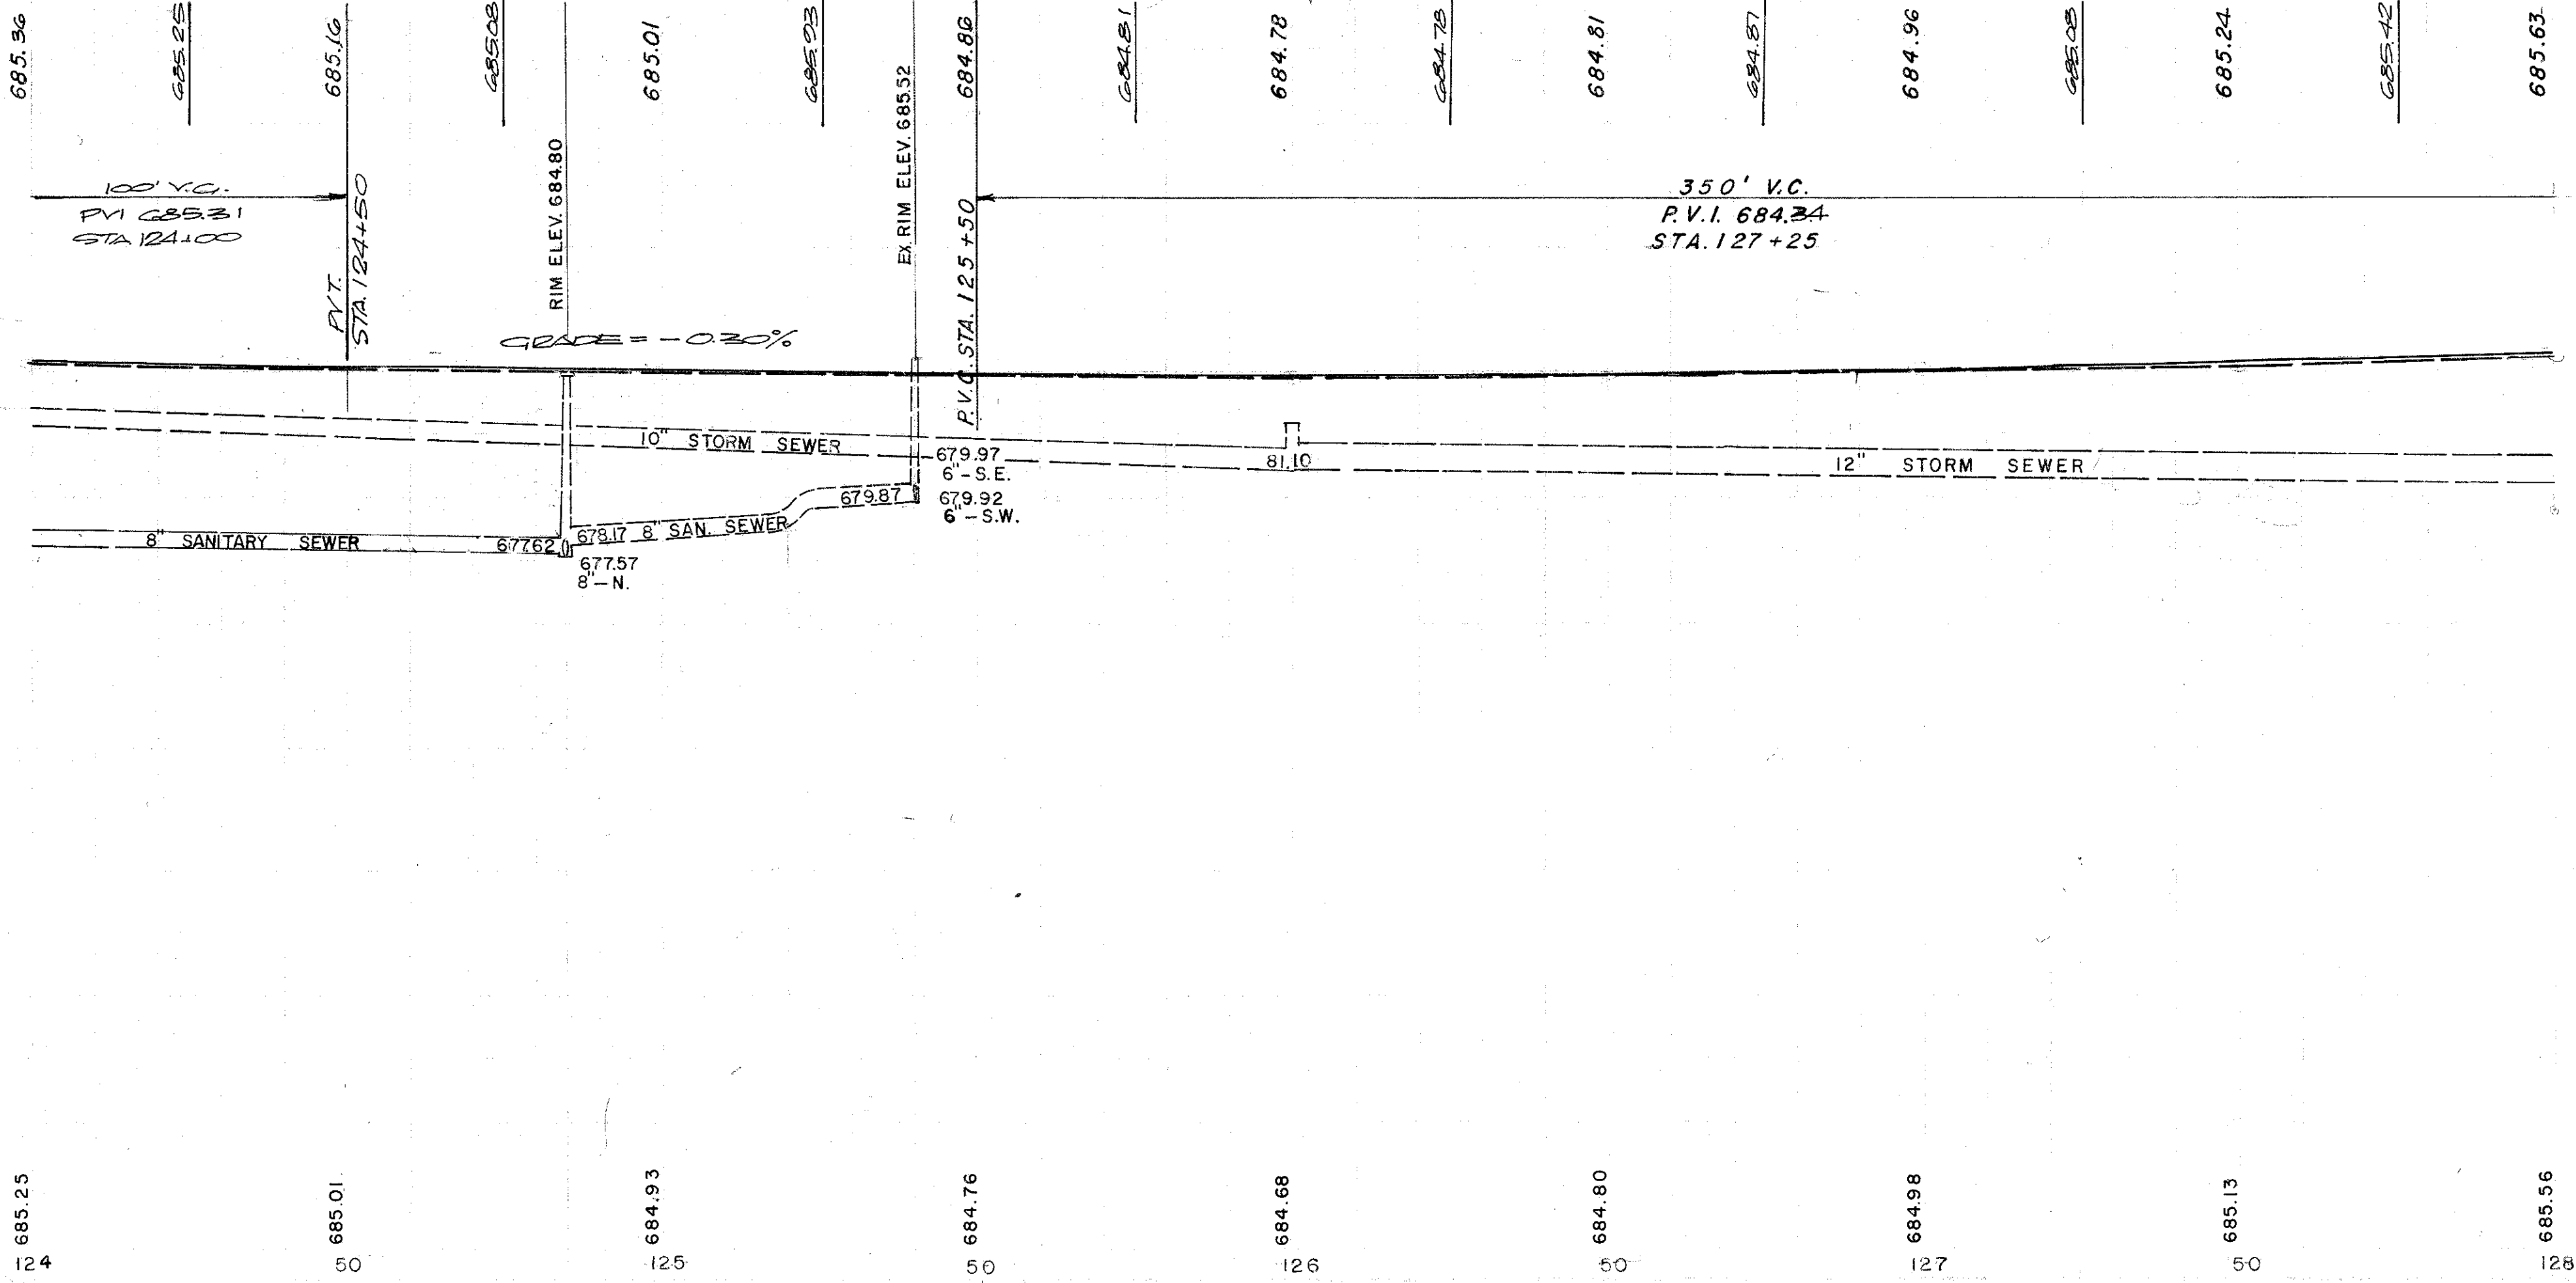

DEBEVEC, SALO & ASSOCIATES, INC.