


FED. RD. DIVISION	STATE	PROJECT
5	OHIO	

15
52

LAKE COUNTY
LAK-20-792
ISSUE 1

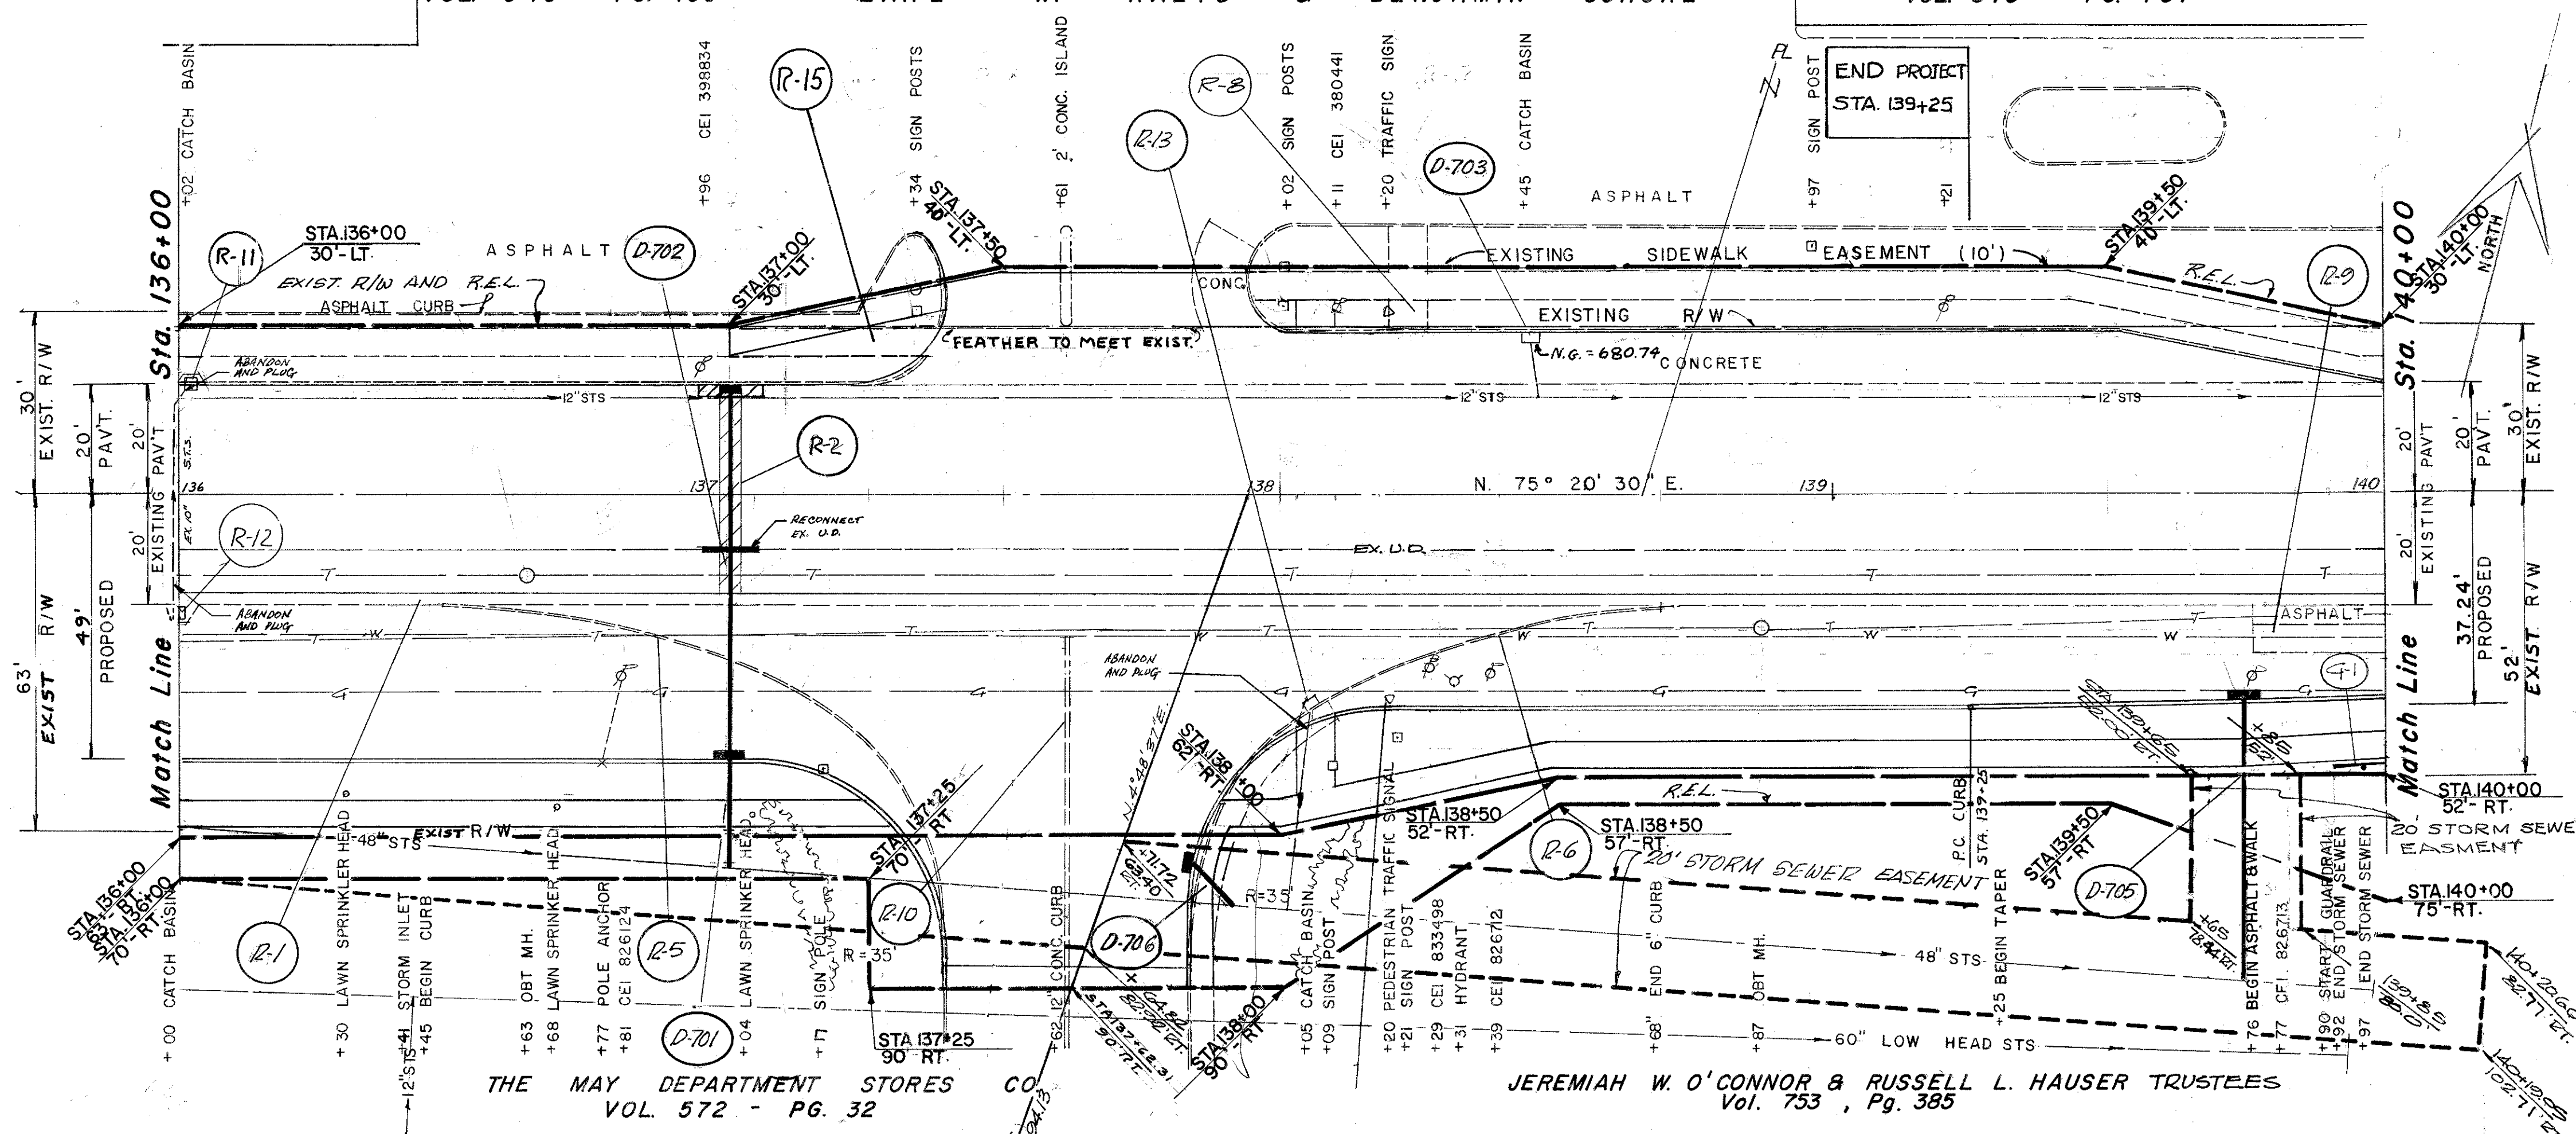


CURB CURVE DATA

R	= 3694.61
L	= 257.93
C	= 257.88
A	= 1° 00' 00"
D	= 1° 33' 03"
T	= 129.02
E	= 2.25

ROADWAY		202				305		
REF.	LOCATION	S.Y.	S.F.	L.F.	LUMP	EA.	S.Y.	
R-1	136+00 TO 140+00					400		
R-2	137+00	23					23	
R-5	136+45 TO 137+39 - 85' RT.			128				
R-6	137+83 TO 138+68 - 20' RT.			115				
R-8	138+20 TO 138+27 - 30' RT.			35				
R-9	139+76 TO 140+00 - 26' RT.			120				
R-10	137+61 - 26' 90' RT.			64				
R-11	136+02 - 20' LT.							
R-12	136+00 - 20' LT.							
R-13	138+05 - 38' RT.							
R-15	137+10 TO 137+35 - 40' LT.			175				
TOTAL		23	330	307		400	3	23

FOR INTERSECTION DETAIL SEE SHEET No.27
FOR INLET DETAILS SEE SHEET No.23-24

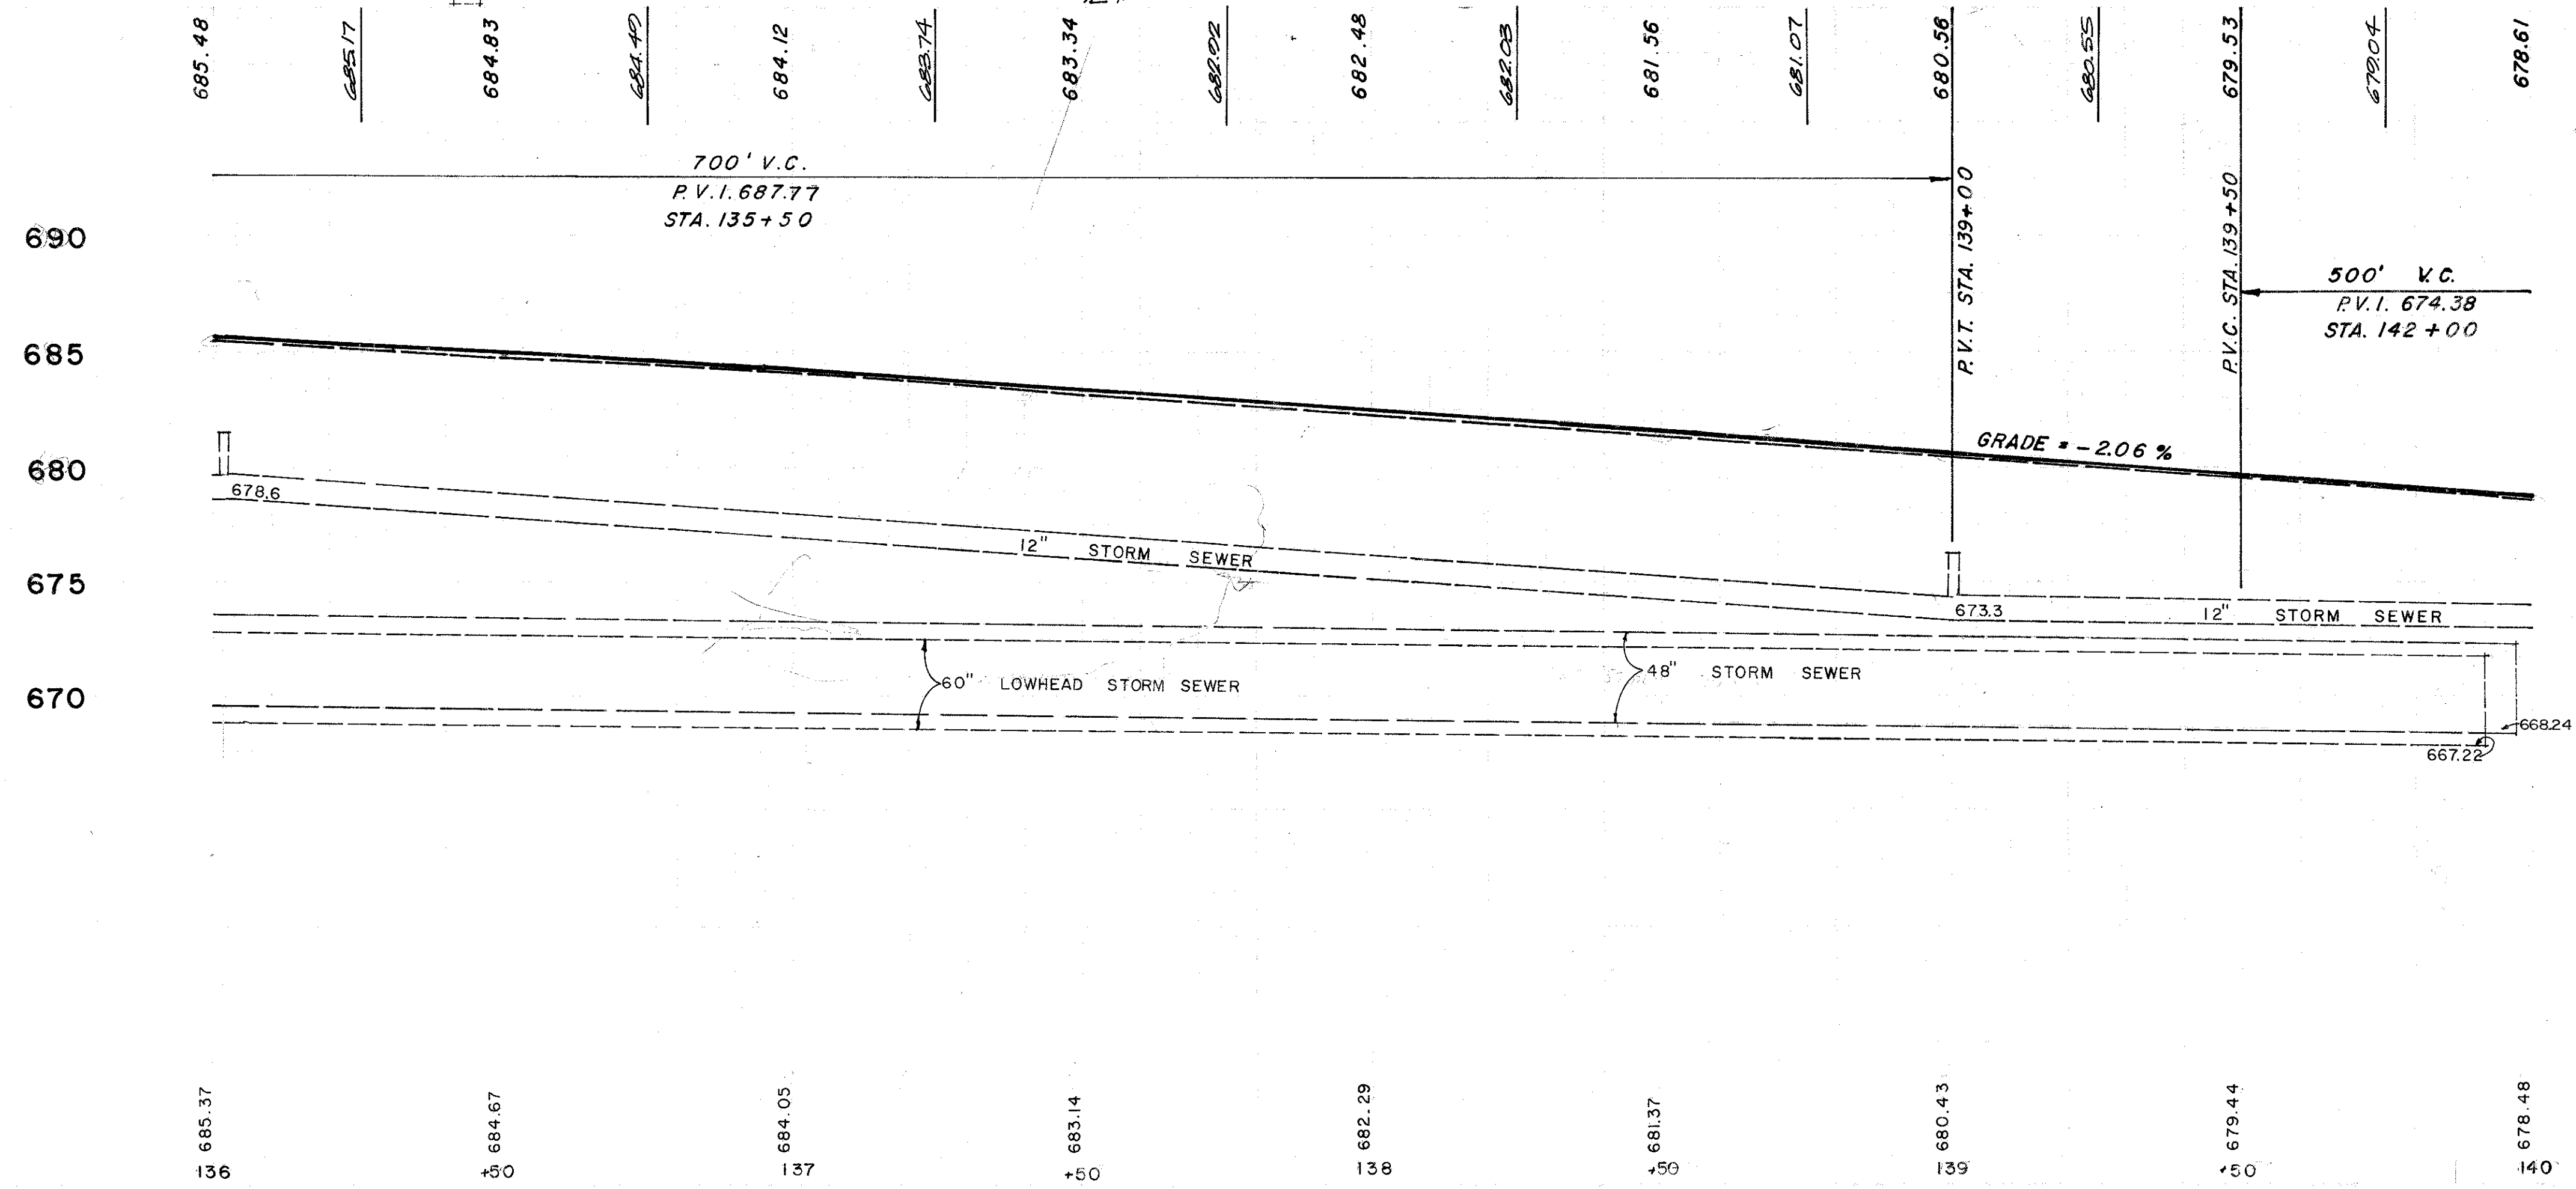

DRAINAGE		603			604			603
REF.	LOCATION	L.F.	L.F.	EA.	EA.	EA.	EA.	
D-701	137+00 - 47' - 68' RT.		24		1			
D-702	137+00 - 19' LT. TO 48' RT.	67					10	
D-703	138+45 - 28' RT.					1		
D-705	139+75 - 37' - 89' RT.		52		1			
D-706	137+84 - 66' RT.		13					
TOTAL		67	52	37	1	2	10	

GUARD RAIL		606	
REF.	LOCATION	GUARD RAIL TYPE 5 LIN. FT.	ANCHOR ASSEMBLY EACH
G-1	139+00 TO 140+00		1
TOTAL			1

QUANTITY CALCULATIONS
BY SS DATE 11/3/24
CHKD: JRP DATE 11/10/22

DEBEVEC, SALO & ASSOCIATES, INC.