


SANITARY SEWERS		G04	
LINE	LOCATION	M.H. ADJ. TO GRADE	M.H. RECON. TO GRADE
G-1	140+00 - 38' RT	1	
G-2	142+02 - 35' RT		1
TOTAL		1	1

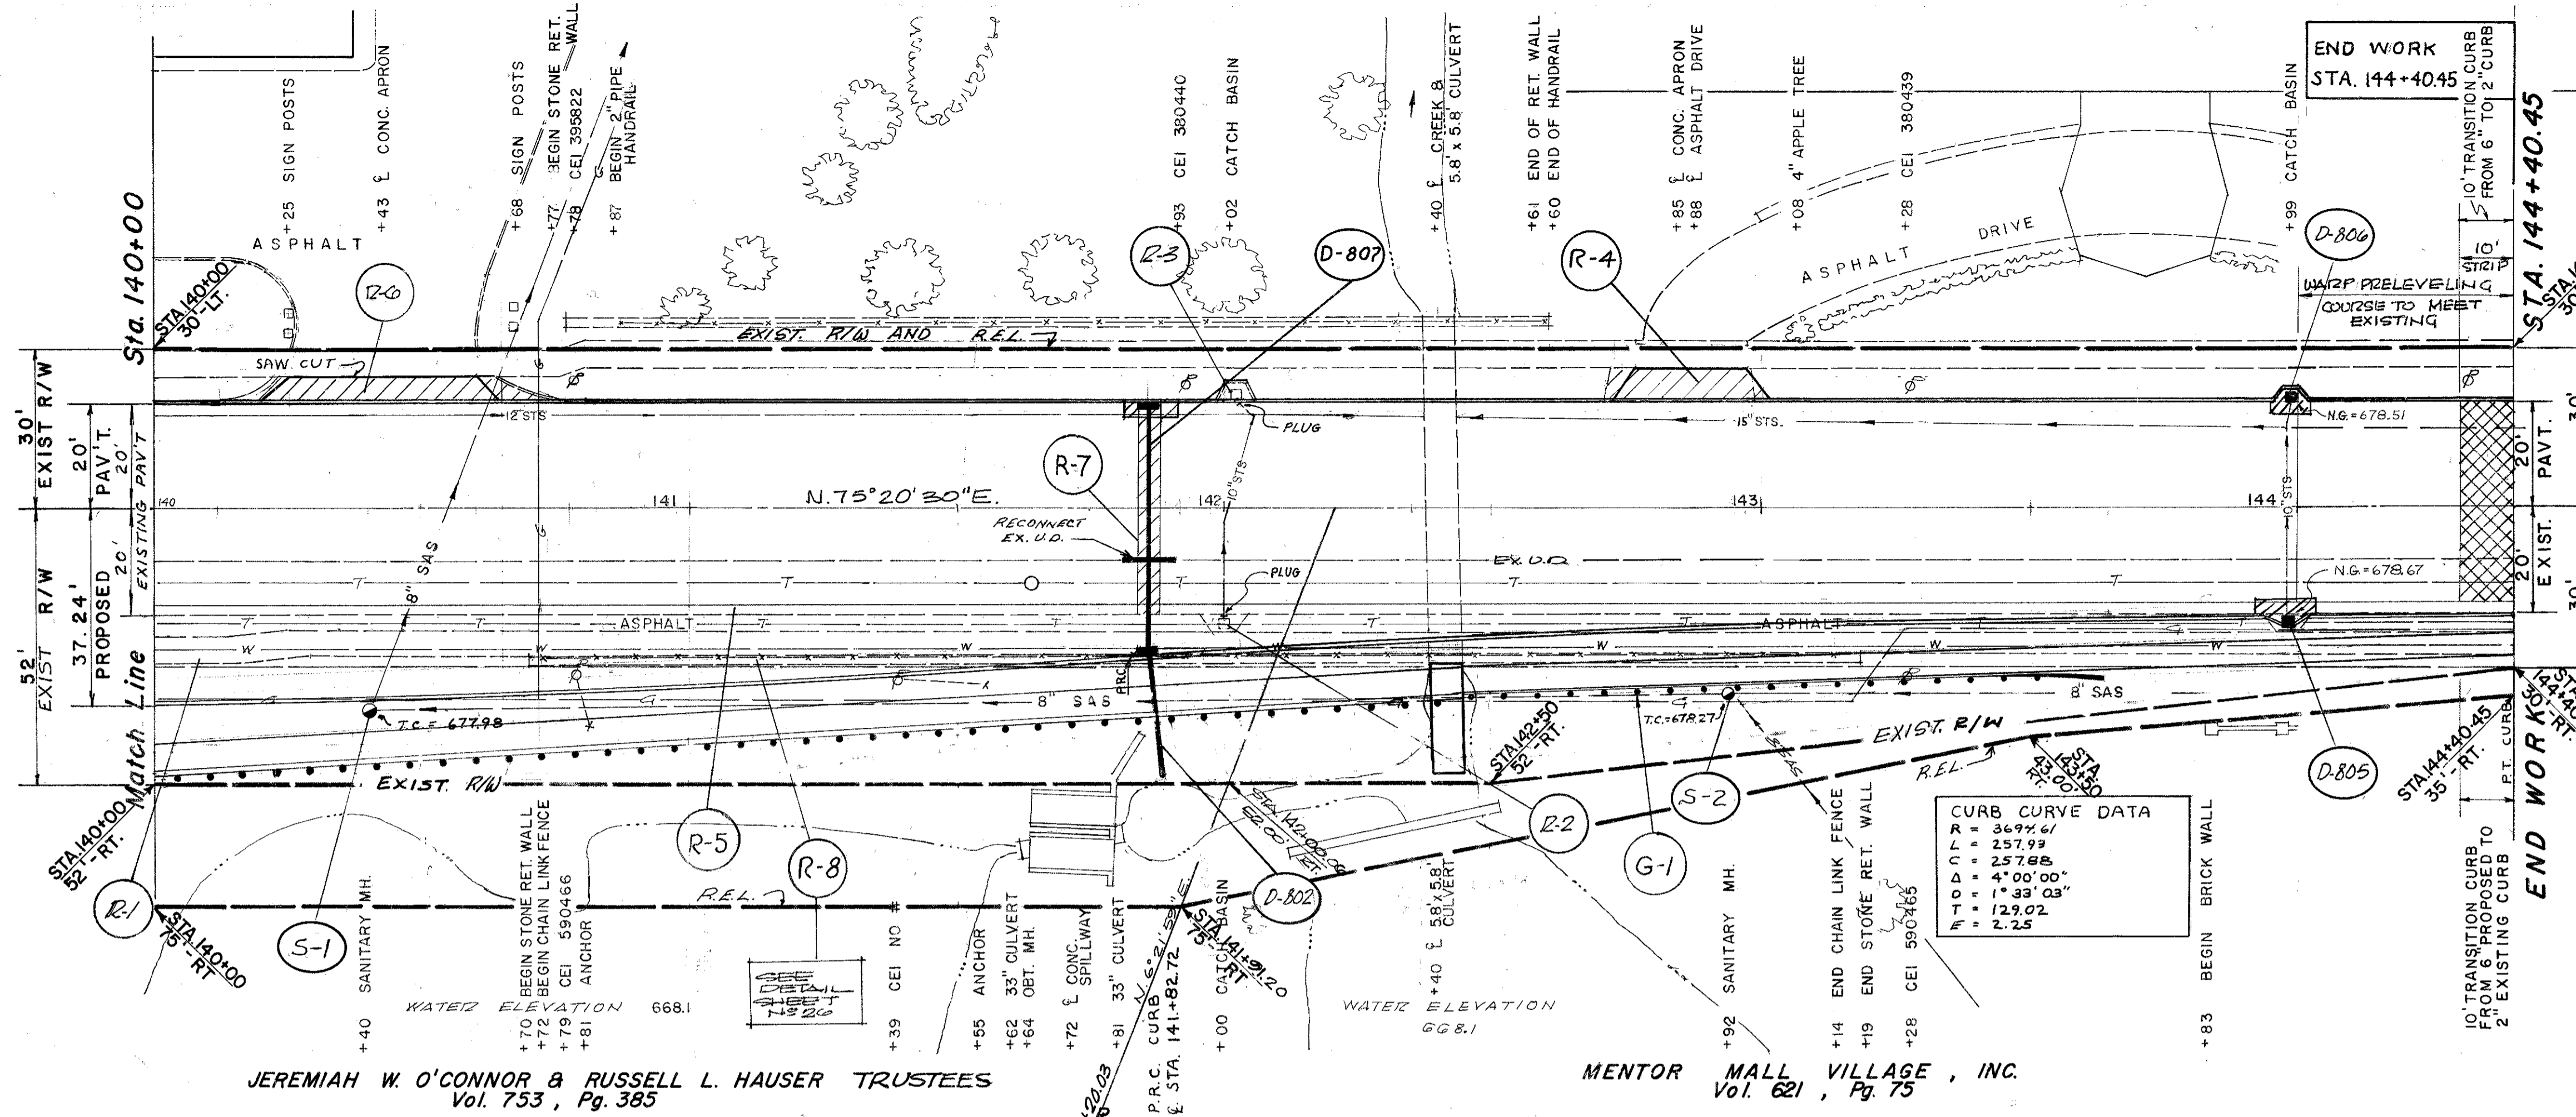

ROADWAY


REF.	LOCATION	EA.	S.Y.	S.F.	LUMP	L.F.	L.P.	S.Y.
R-1	140+00 TO 144+40.45 - 25' RT.			2202.				
R-2	142+00 - 21' RT.	1						
R-3	142+00 - 21' LT.	1						
R-4	142+85 - LT.		18					
R-5	140+00 TO 144+40.45					440		
R-6	140+12 TO 140+75		29				26	
R-7	141+86		25					25
R-8	140+70 TO 143+19 - 30' RT. *				LUMP			
TOTAL		2	72	2202.	LUMP	440	26	25

JEREMIAH W. O'CONNOR & RUSSELL L. HAUSER TRUSTEES
Vol. 753, Pg. 385

MENTOR MALL VILLAGE, INC.
Vol. 621, Pg. 75

CURB CURVE DATA

R =	3694.61
L =	257.99
C =	257.99
D =	4°00'00"
O =	1°33'03"
T =	129.02
E =	2.25

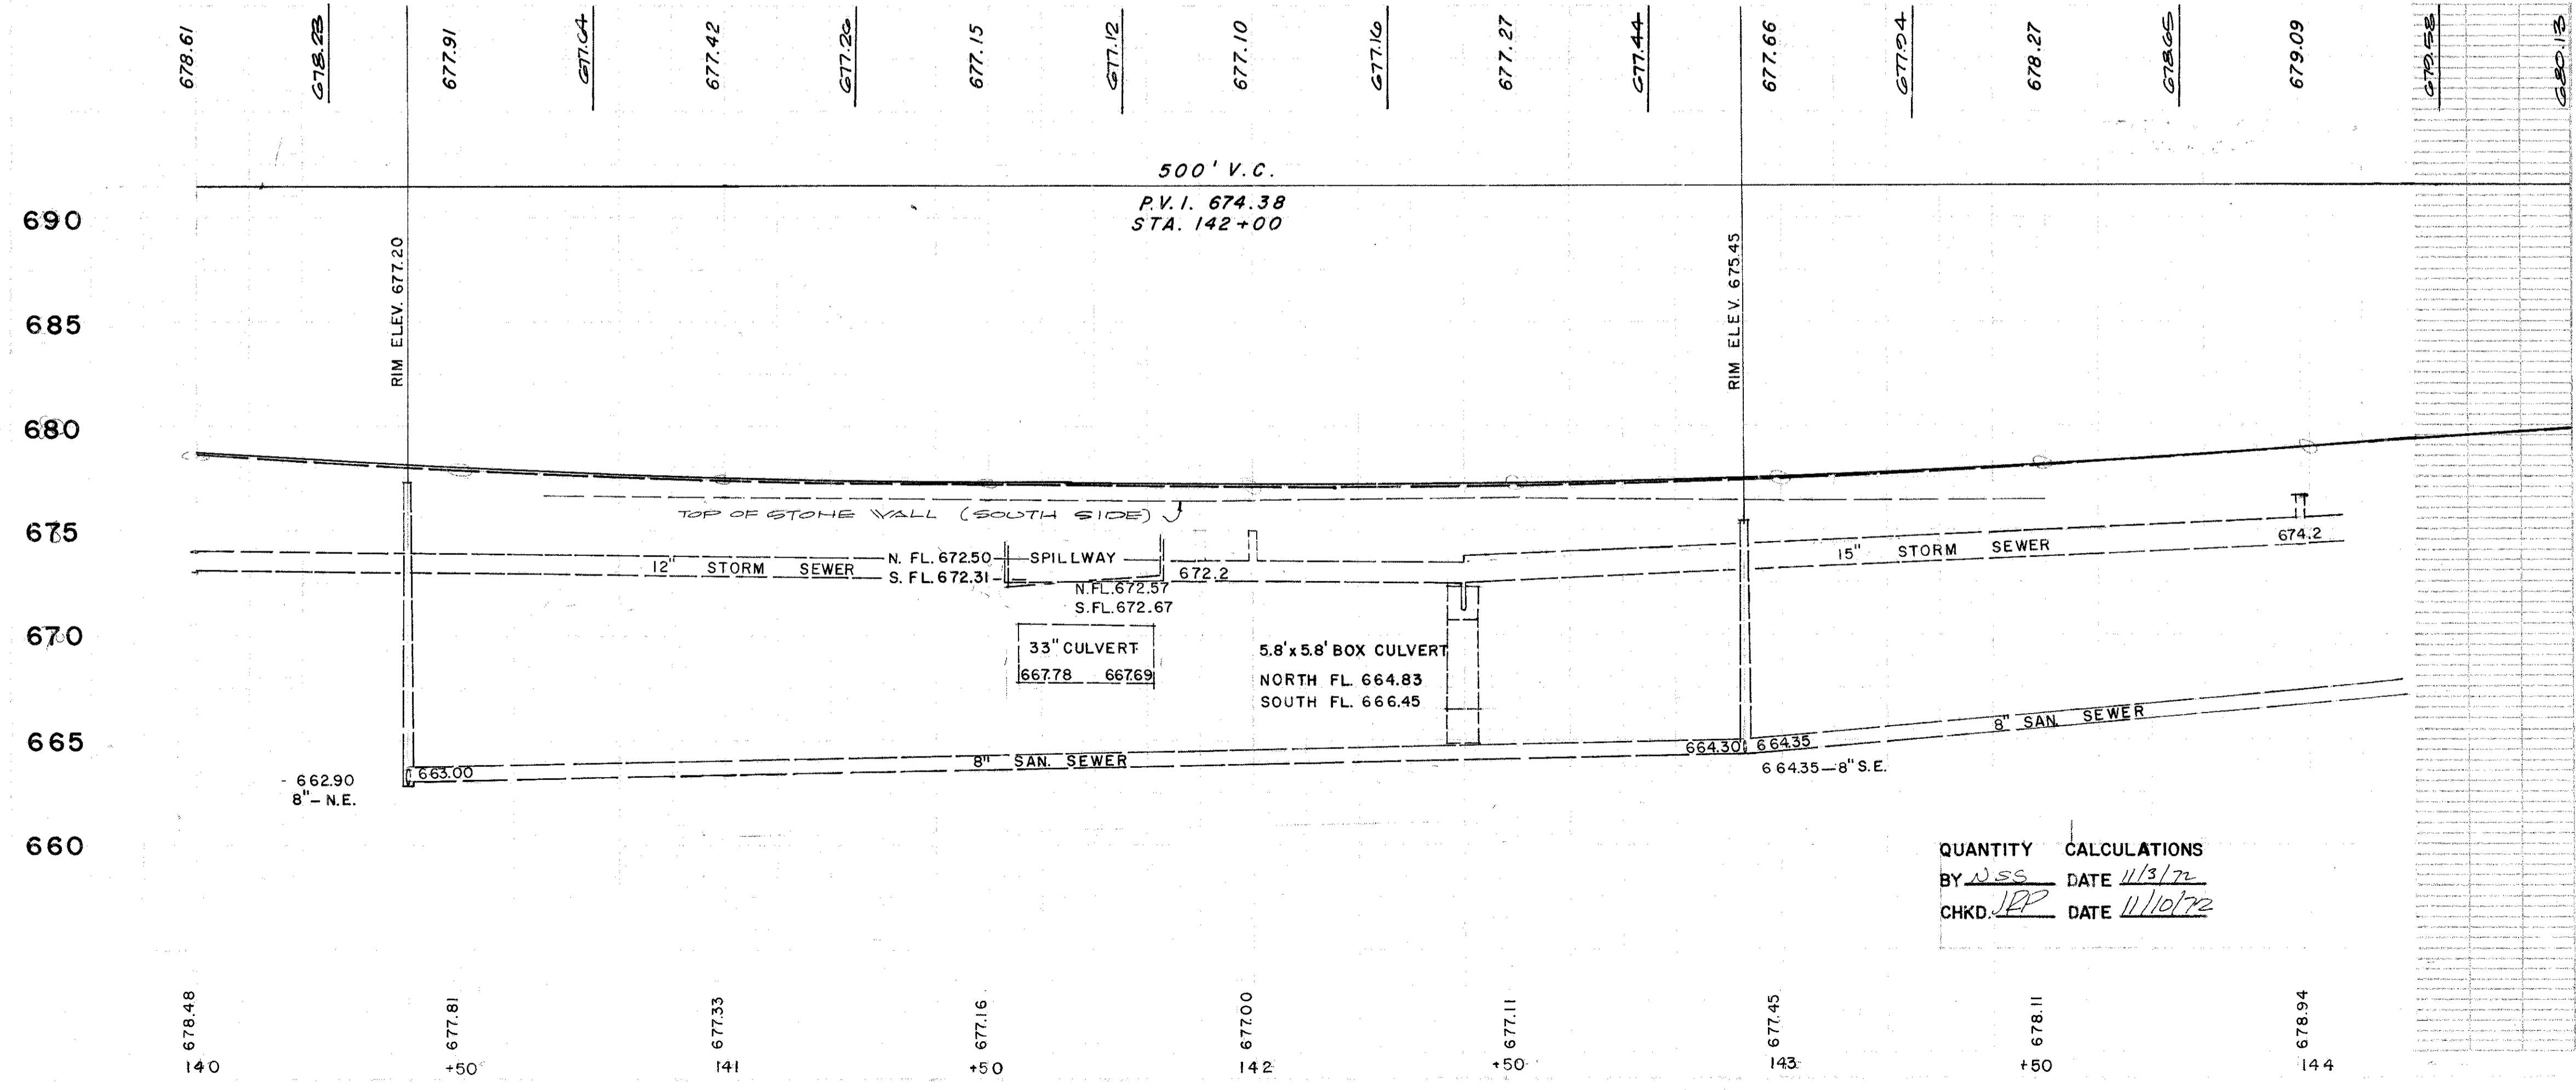

FOR CHANNEL AND CULVERT DETAILS SEE SHT. No. 26
FOR DRIVE DETAIL SEE SHT. No. 27
FOR INLET & M.H. DETAILS SEE SHT. No. 23-24
* SEE CULVERT EXTENSION DETAIL, SHEET No. 26

DRAINAGE

REF.	LOCATION	L.F.	C.Y.	L.F.	L.F.	EA.	EA.
D-802	141+86 TO 141+90		0.25	23	1		
D-805	143+99 - 20' RT.						1
D-806	143+99 - 20' LT.						1
D-807	141+86 - 19' LT. TO 27' RT.	10'	46			1	
TOTAL		10	0.25	46	23	1	2

GUARD RAIL

LINE	LOCATION	LIN. FT.	ANCHOR ASSEMBLY
G-1	140+00 TO 143+65	325	1
TOTAL		325	1

QUANTITY CALCULATIONS
BY NSS DATE 11/3/22
CHKD. JRP DATE 11/10/22

DEBEVEC, SALO & ASSOCIATES, INC.