


LAKE COUNTY  
LAK-20-7.92  
ISSUE 1

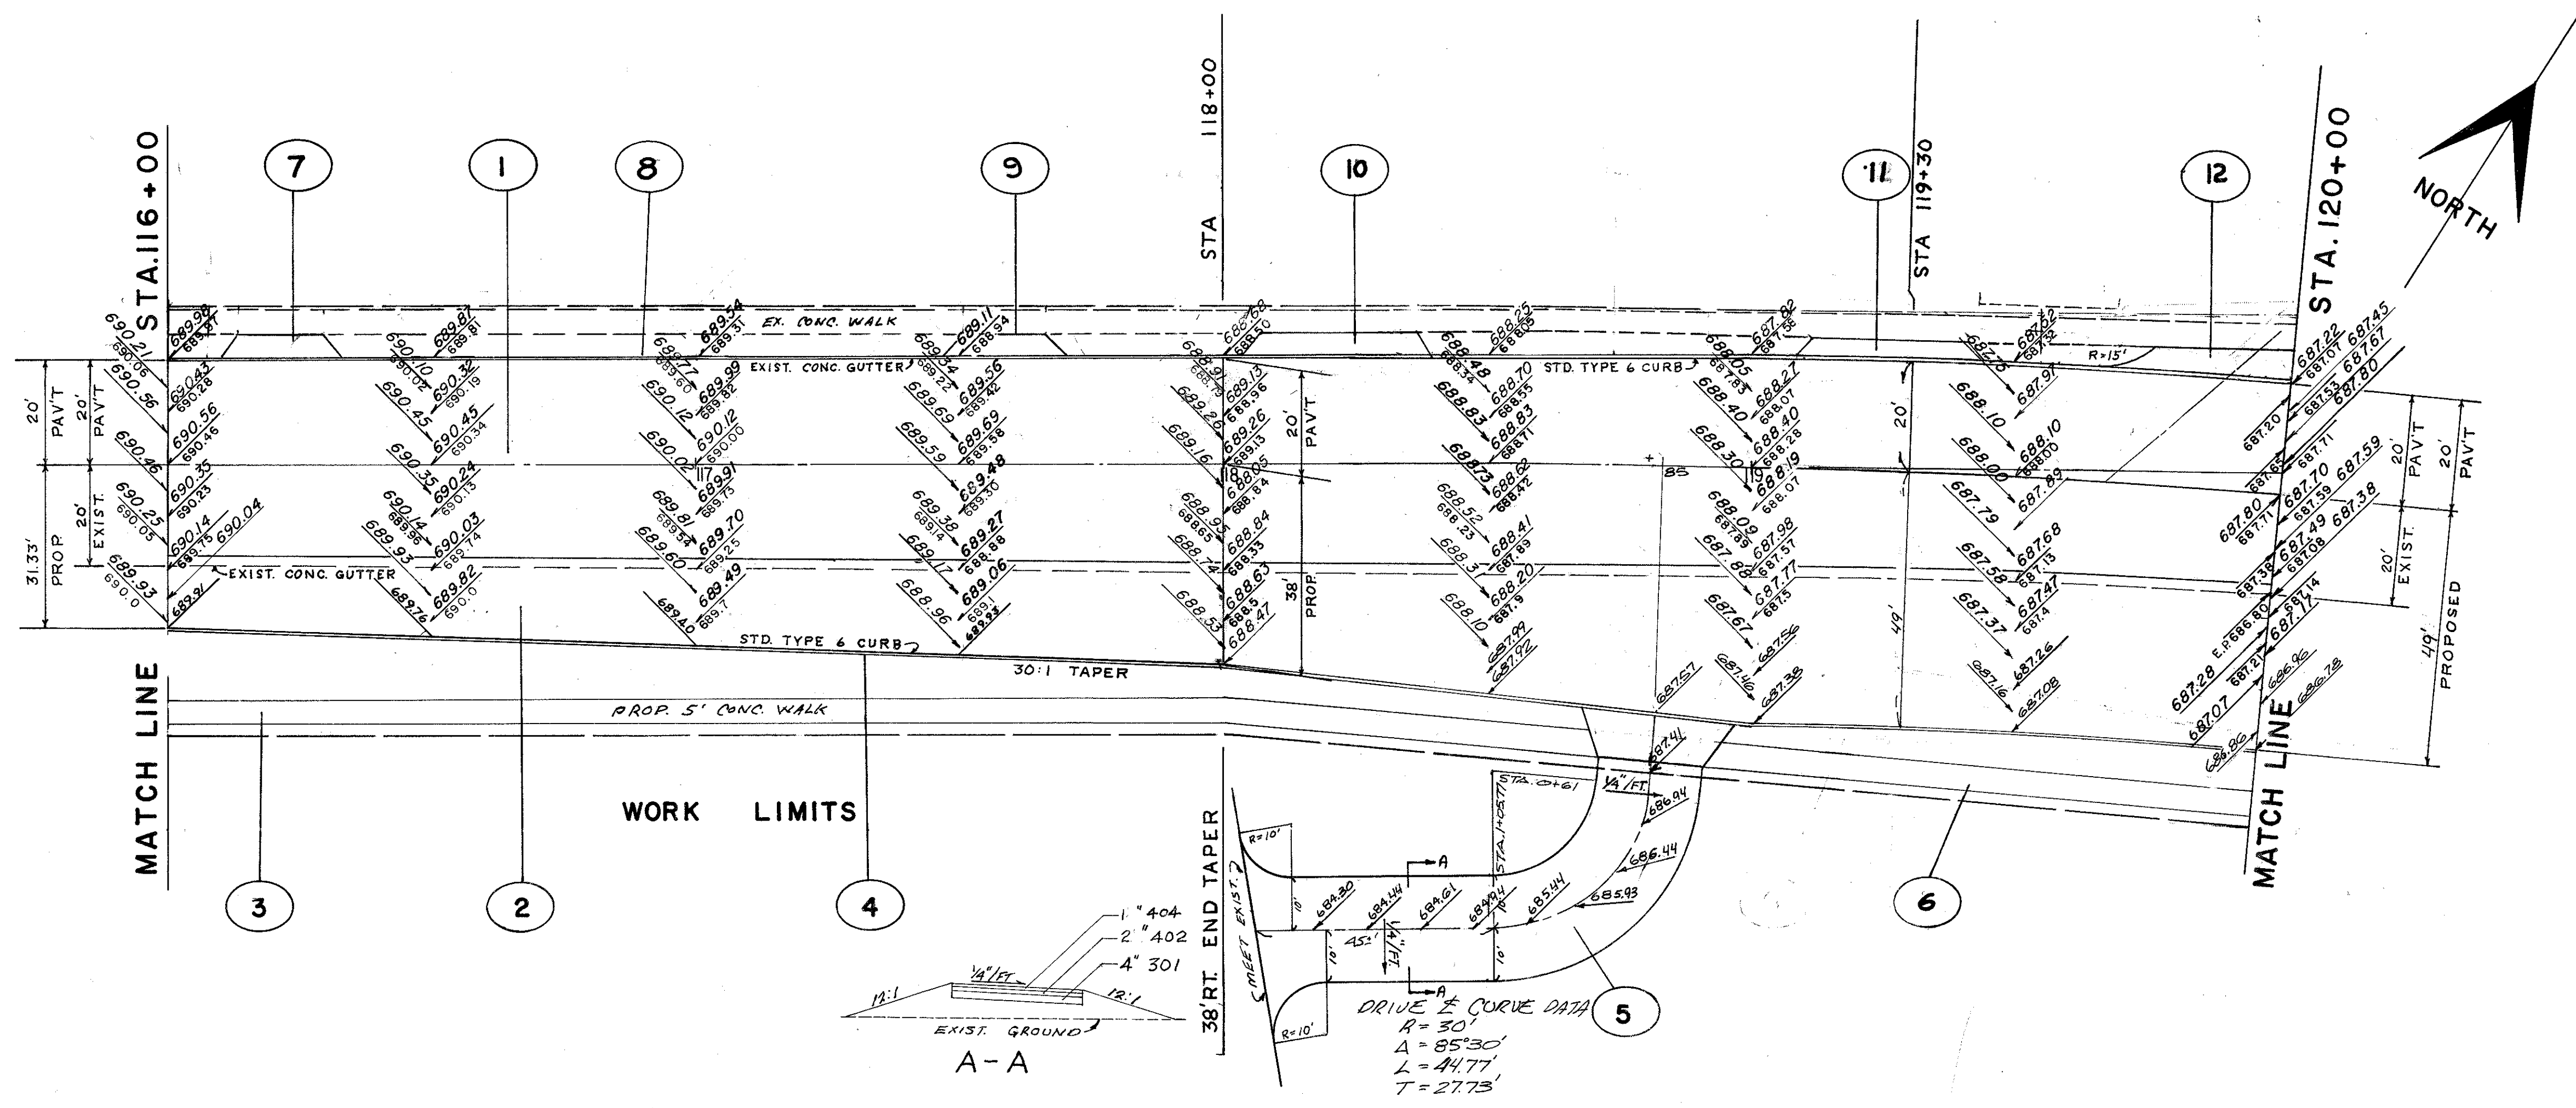

PAVEMENT		203	301	402	403	404	407	608	609	205	452	203
		SUBGRADE COMPACTION	ASPHALT CONC. BASE	ASPHALT CONC.	ASPHALT CONC. PRELEVEL	ASPHALT CONC.	TACK COAT	CONCRETE WALK	CONCRETE CURB ST'D. TYPE 6	EMBANKMENT	8" PLAIN PORTLAND CEMENT CONC PAV'T	EXCAVATION NOT INCL. EMBANKMENT CONSTRUCTION
REF.	LOCATION	S.Y.	C.Y.	C.Y.	C.Y.	C.Y.	GAL.	S.F.	L.F.	S.Y.	S.Y.	C.Y.
1	116+00 TO 120+00				68	72	269					
2	116+00 TO 120+00 - R	228	223	57								
3	116+00 TO 118+72 - R							1360				
4	116+00 TO 120+00 - R							396				
5*	118+65 TO 118+95 - R W=20' L=13		24	12		6	22			77	25	10
6	118+92 TO 120+00 - R							540				
7*	116+08 TO 116+34 -L W=16'									1	12	2
8	116+00 TO 120+00 -L							402				
9*	117+46 TO 117+72 -L W=16'									1	12	2
10*	118+02 TO 118+42 -L W=30'									1	19	3
11*	119+06 TO 119+46 -L W=30' L=4'									1	16	2
12*	119+67 L SKEW < 45° TO LOC. TAN									2	18	5
TOTAL		228	247	69	68	78	291	1900	798	83	102	24

\* DRIVE

QUANTITY CALCULATIONS  
BY R.S.S. DATE 11/3/72  
CHKD. JEP DATE 11/10/72

DEBEVEC, SALO & ASSOCIATES, INC.