


FED. RD. DIVISION	STATE	PROJECT	
5	OHIO		



LAKE COUNTY
LAK - 20 - 7.92
ISSUE 1

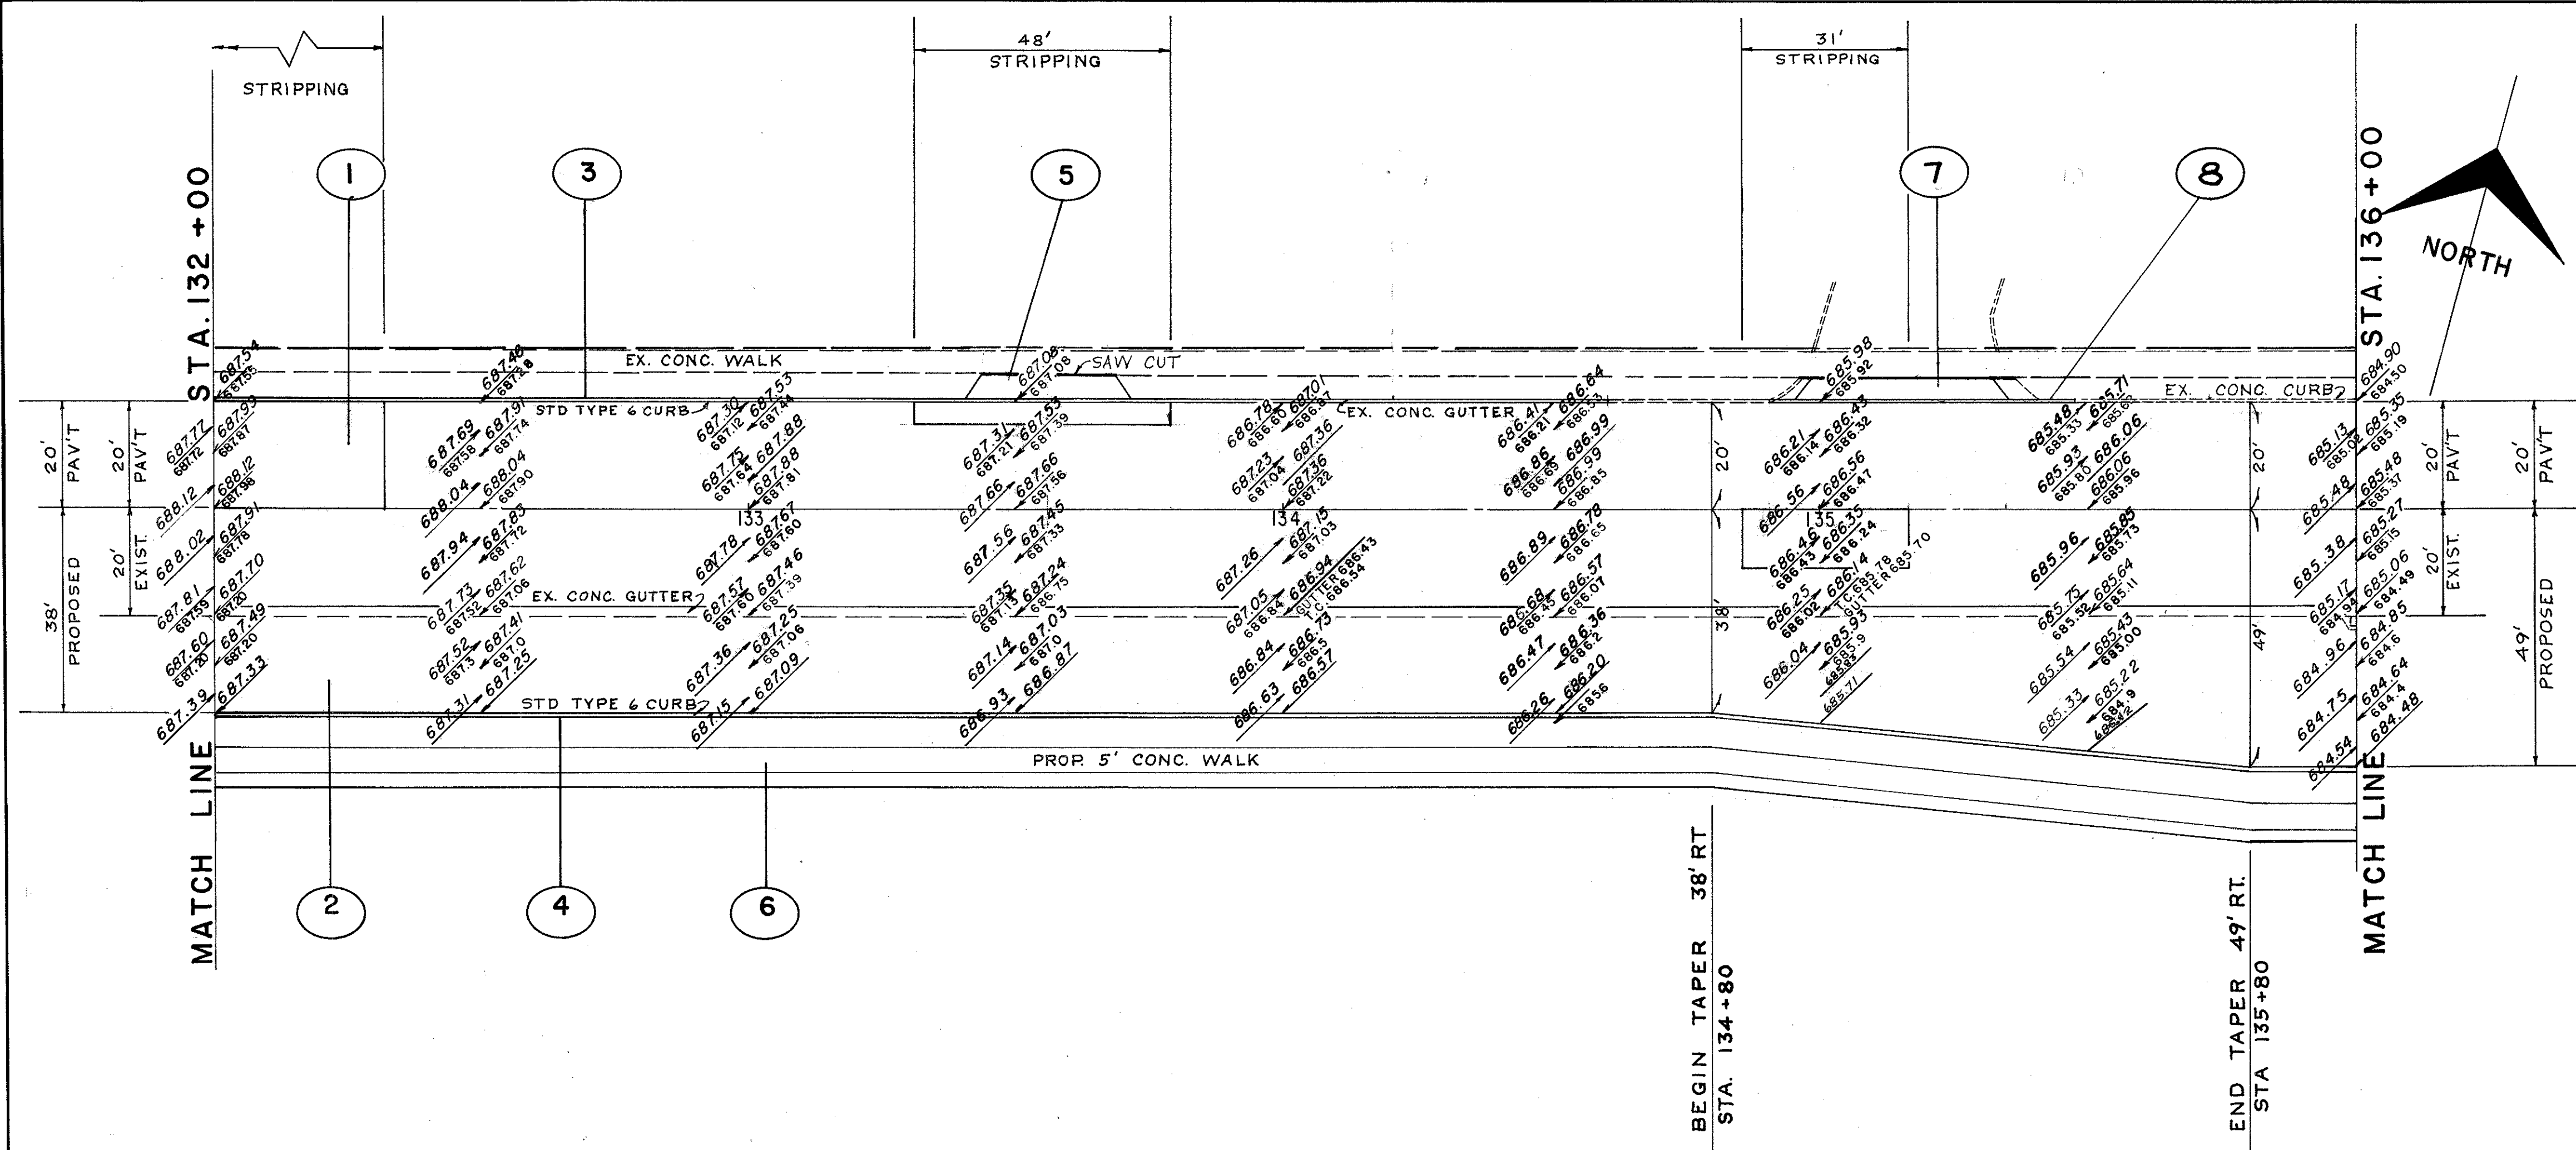

REF.		LOCATION	S. Y.	C. Y.	C. Y.	C. Y.	C. Y.	GAL.	S. F.	L. F.	S. Y.	C. Y.	C. Y.
1		132+00 TO 136+00				47	74	266					
2		132+00 TO 136+00	997	217	54								
3		132+00 TO 134+61-L								261			
4		132+00 TO 136+00-R								401			
5*		133+39 TO 133+74-L W=25'									17	3	1
6		132+00 TO 136+00-R							2003				
7*		134+93 TO 135+37-L W=34' L=4'									17	3	1
8		134+89 TO 135+42-L								53			
TOTAL			997	217	54	47	74	266	2003	715	34	6	2

* DRIVES

QUANTITY CALCULATIONS
BY NSS DATE 11/3/77
CHKD: DP DATE 11/16/77

DEBEVEC, SALO & ASSOCIATES, INC.