

SEEDING
END SQ.
WIDTH YDS


40 30 20 10 0 10 20 30 40 50 60 70 80 90 100

FED. RD. DIVISION	STATE	PROJECT
5	OHIO	

30
52

LAKE COUNTY
LAK-20-7.92
ISSUE 1

END AREA		CU. YDS.	
CUT	FILL	CUT	FILL

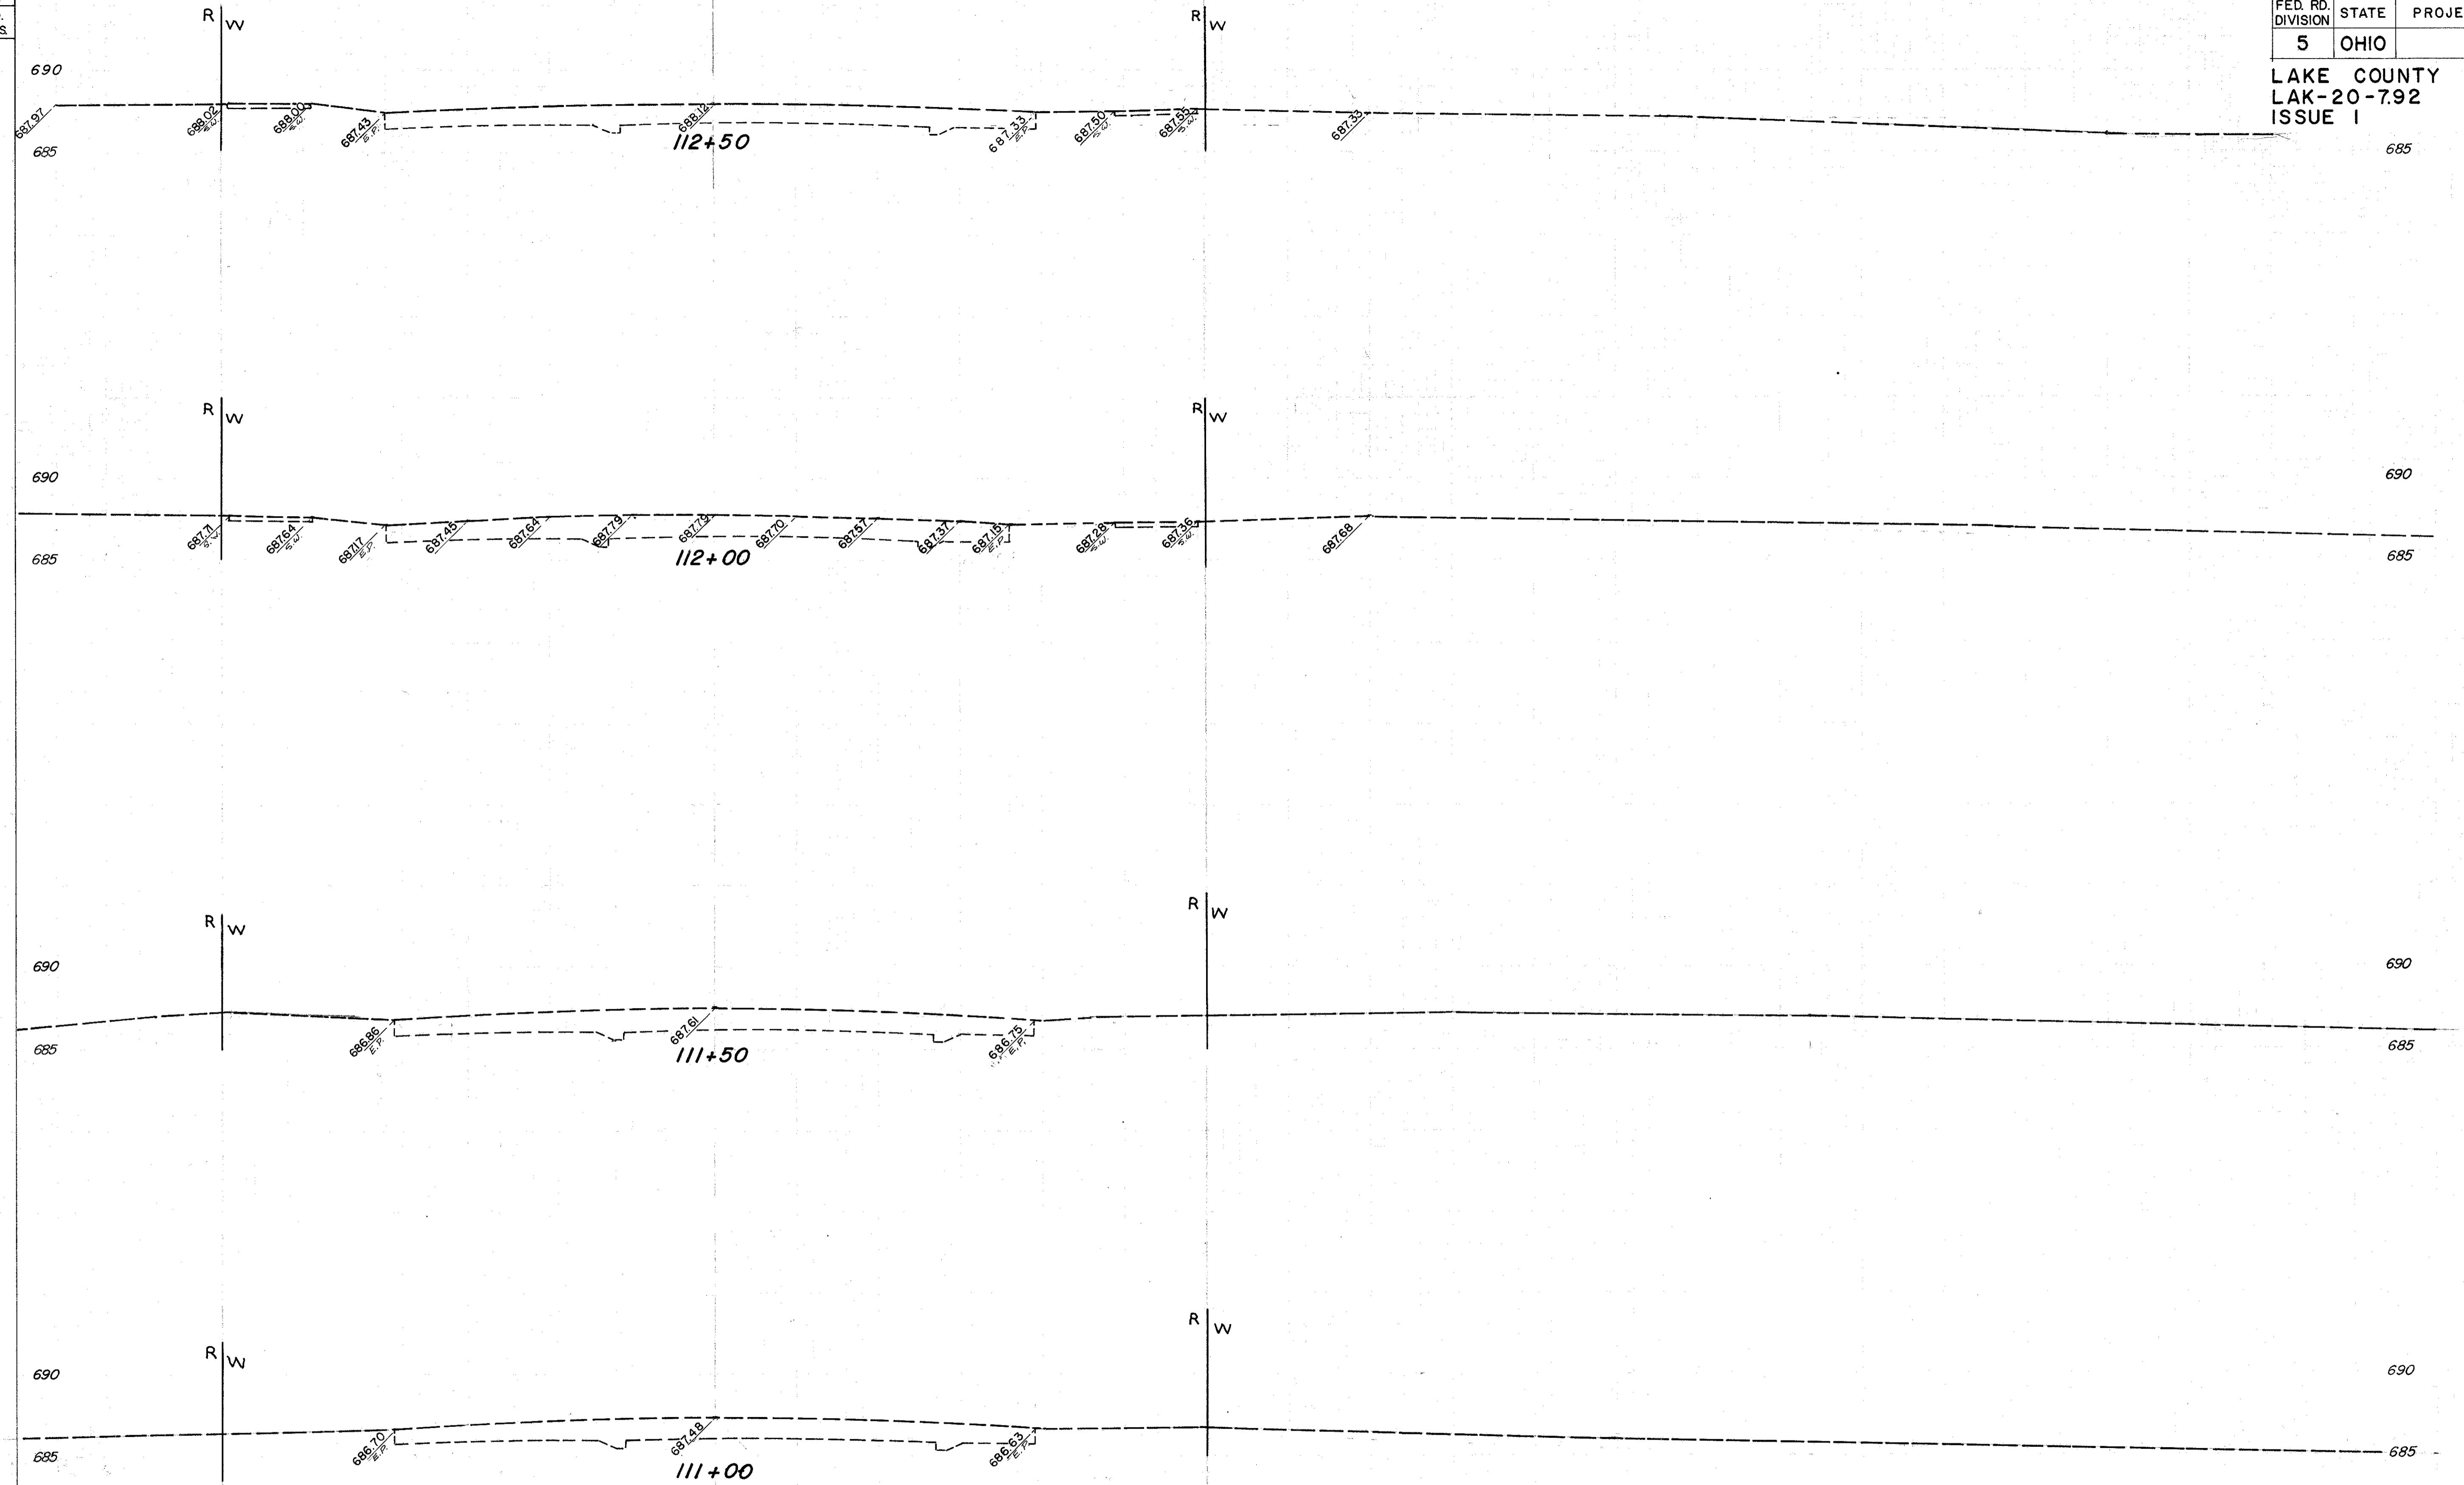

TOTAL THIS SHEET
0 S.Y. SEEDING

TOTAL THIS SHEET
0 C.Y. EXC. 0 C.Y. FILL
111+00 TO 112+50

QUANTITY CALCULATIONS:
BY SSS DATE 11/1/72
CHKD: JEP DATE 11/1/72

DEBEVEC, SALO & ASSOCIATES, INC.