



SEEDING
END SQ.
WIDTH YDS.

FED. RD. DIVISION	STATE	PROJECT
5	OHIO	

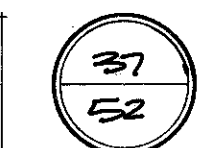

LAKE COUNTY
LAK-20-792
ISSUE 1

END STA.	AREA		CU YDS.	
	CUT	FILL	CUT	FILL
29	0	7		
31	4	6		
33	3	7		
35	3	14		
91	2	0		
TOTAL	10	34	0	12

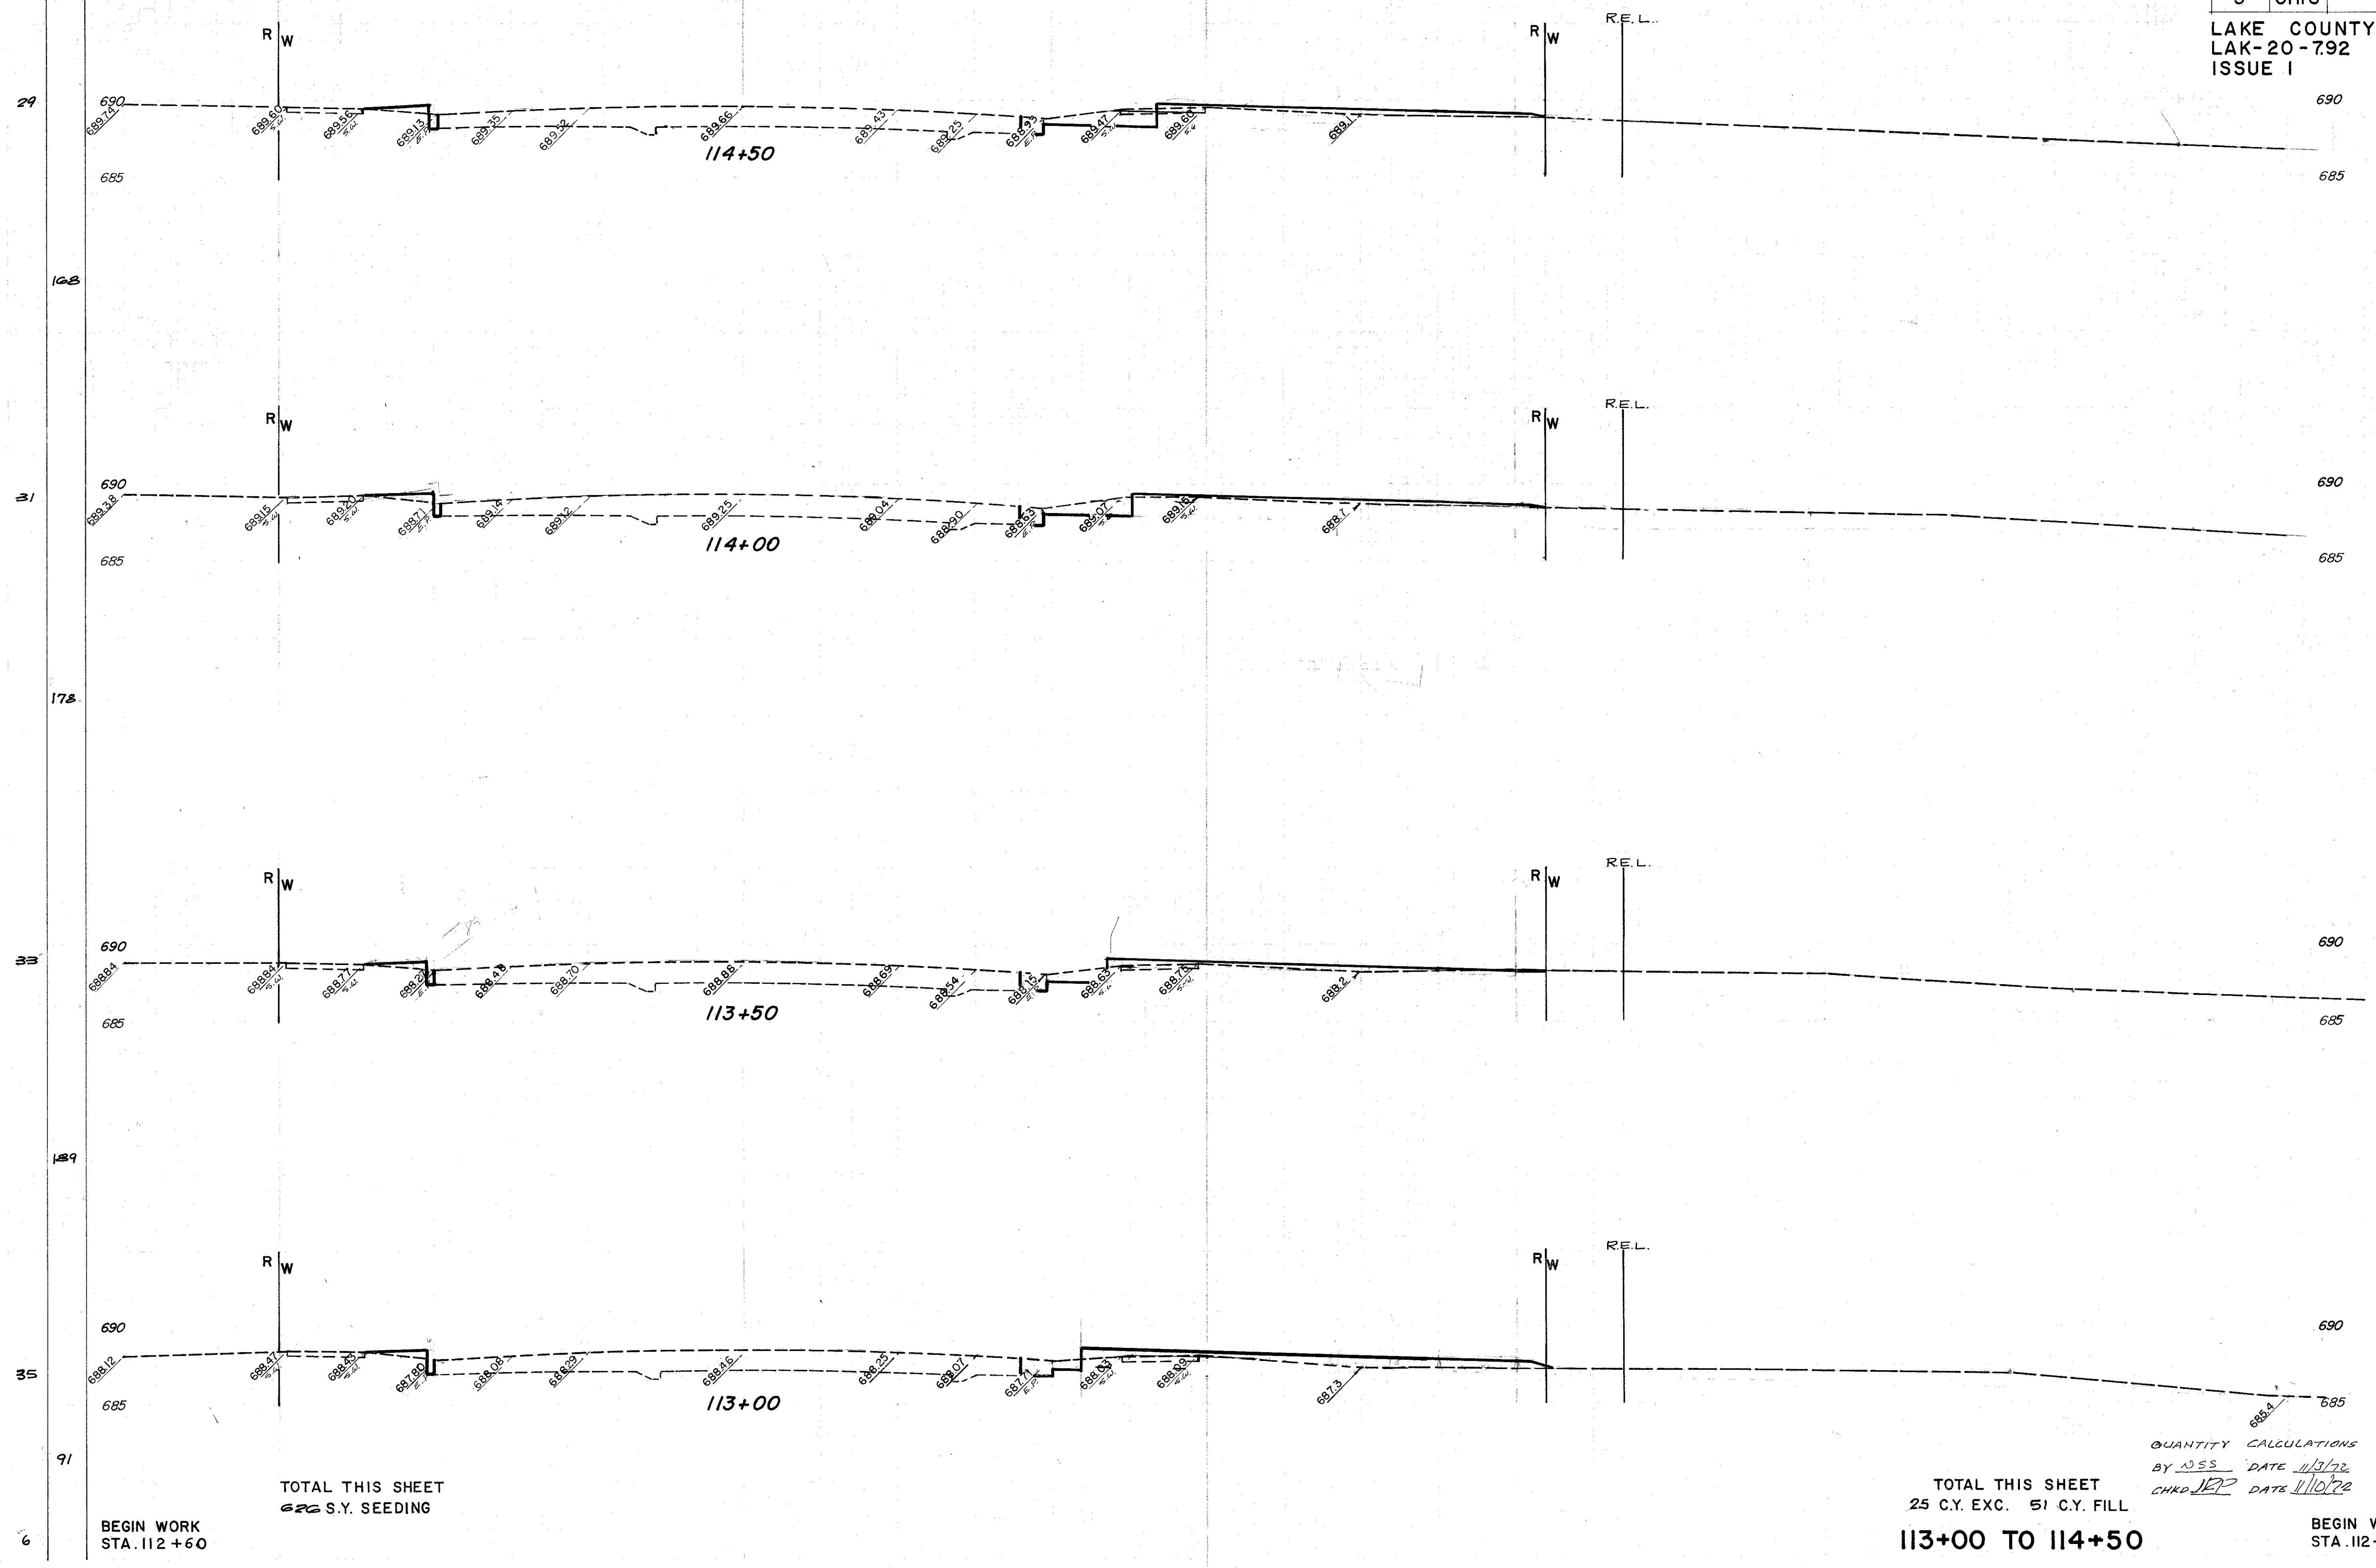

TOTAL THIS SHEET
626 S.Y. SEEDING

BEGIN WORK
STA. 112+60

TOTAL THIS SHEET
25 C.Y. EXC. 51 C.Y. FILL
113+00 TO 114+50

QUANTITY CALCULATIONS
BY SSS DATE 11/3/22
CHKD JEP DATE 11/10/22

BEGIN WORK
STA. 112+60

DEBEVEC. SALO & ASSOCIATES, INC.