



SEEDING
END SQ.
WIDTH YDS.

FED. RD. DIVISION	STATE	PROJECT
5	OHIO	

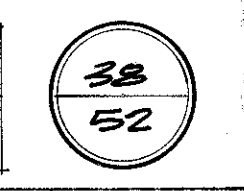

LAKE COUNTY
LAK-20-792
ISSUE 1

END CUT	AREA FILL	CU. YDS.	
		CUT	FILL
27	102		
48	195		
25	109		
37	119		
15	10		
24	30		
11	13		
13	19		
6	7		

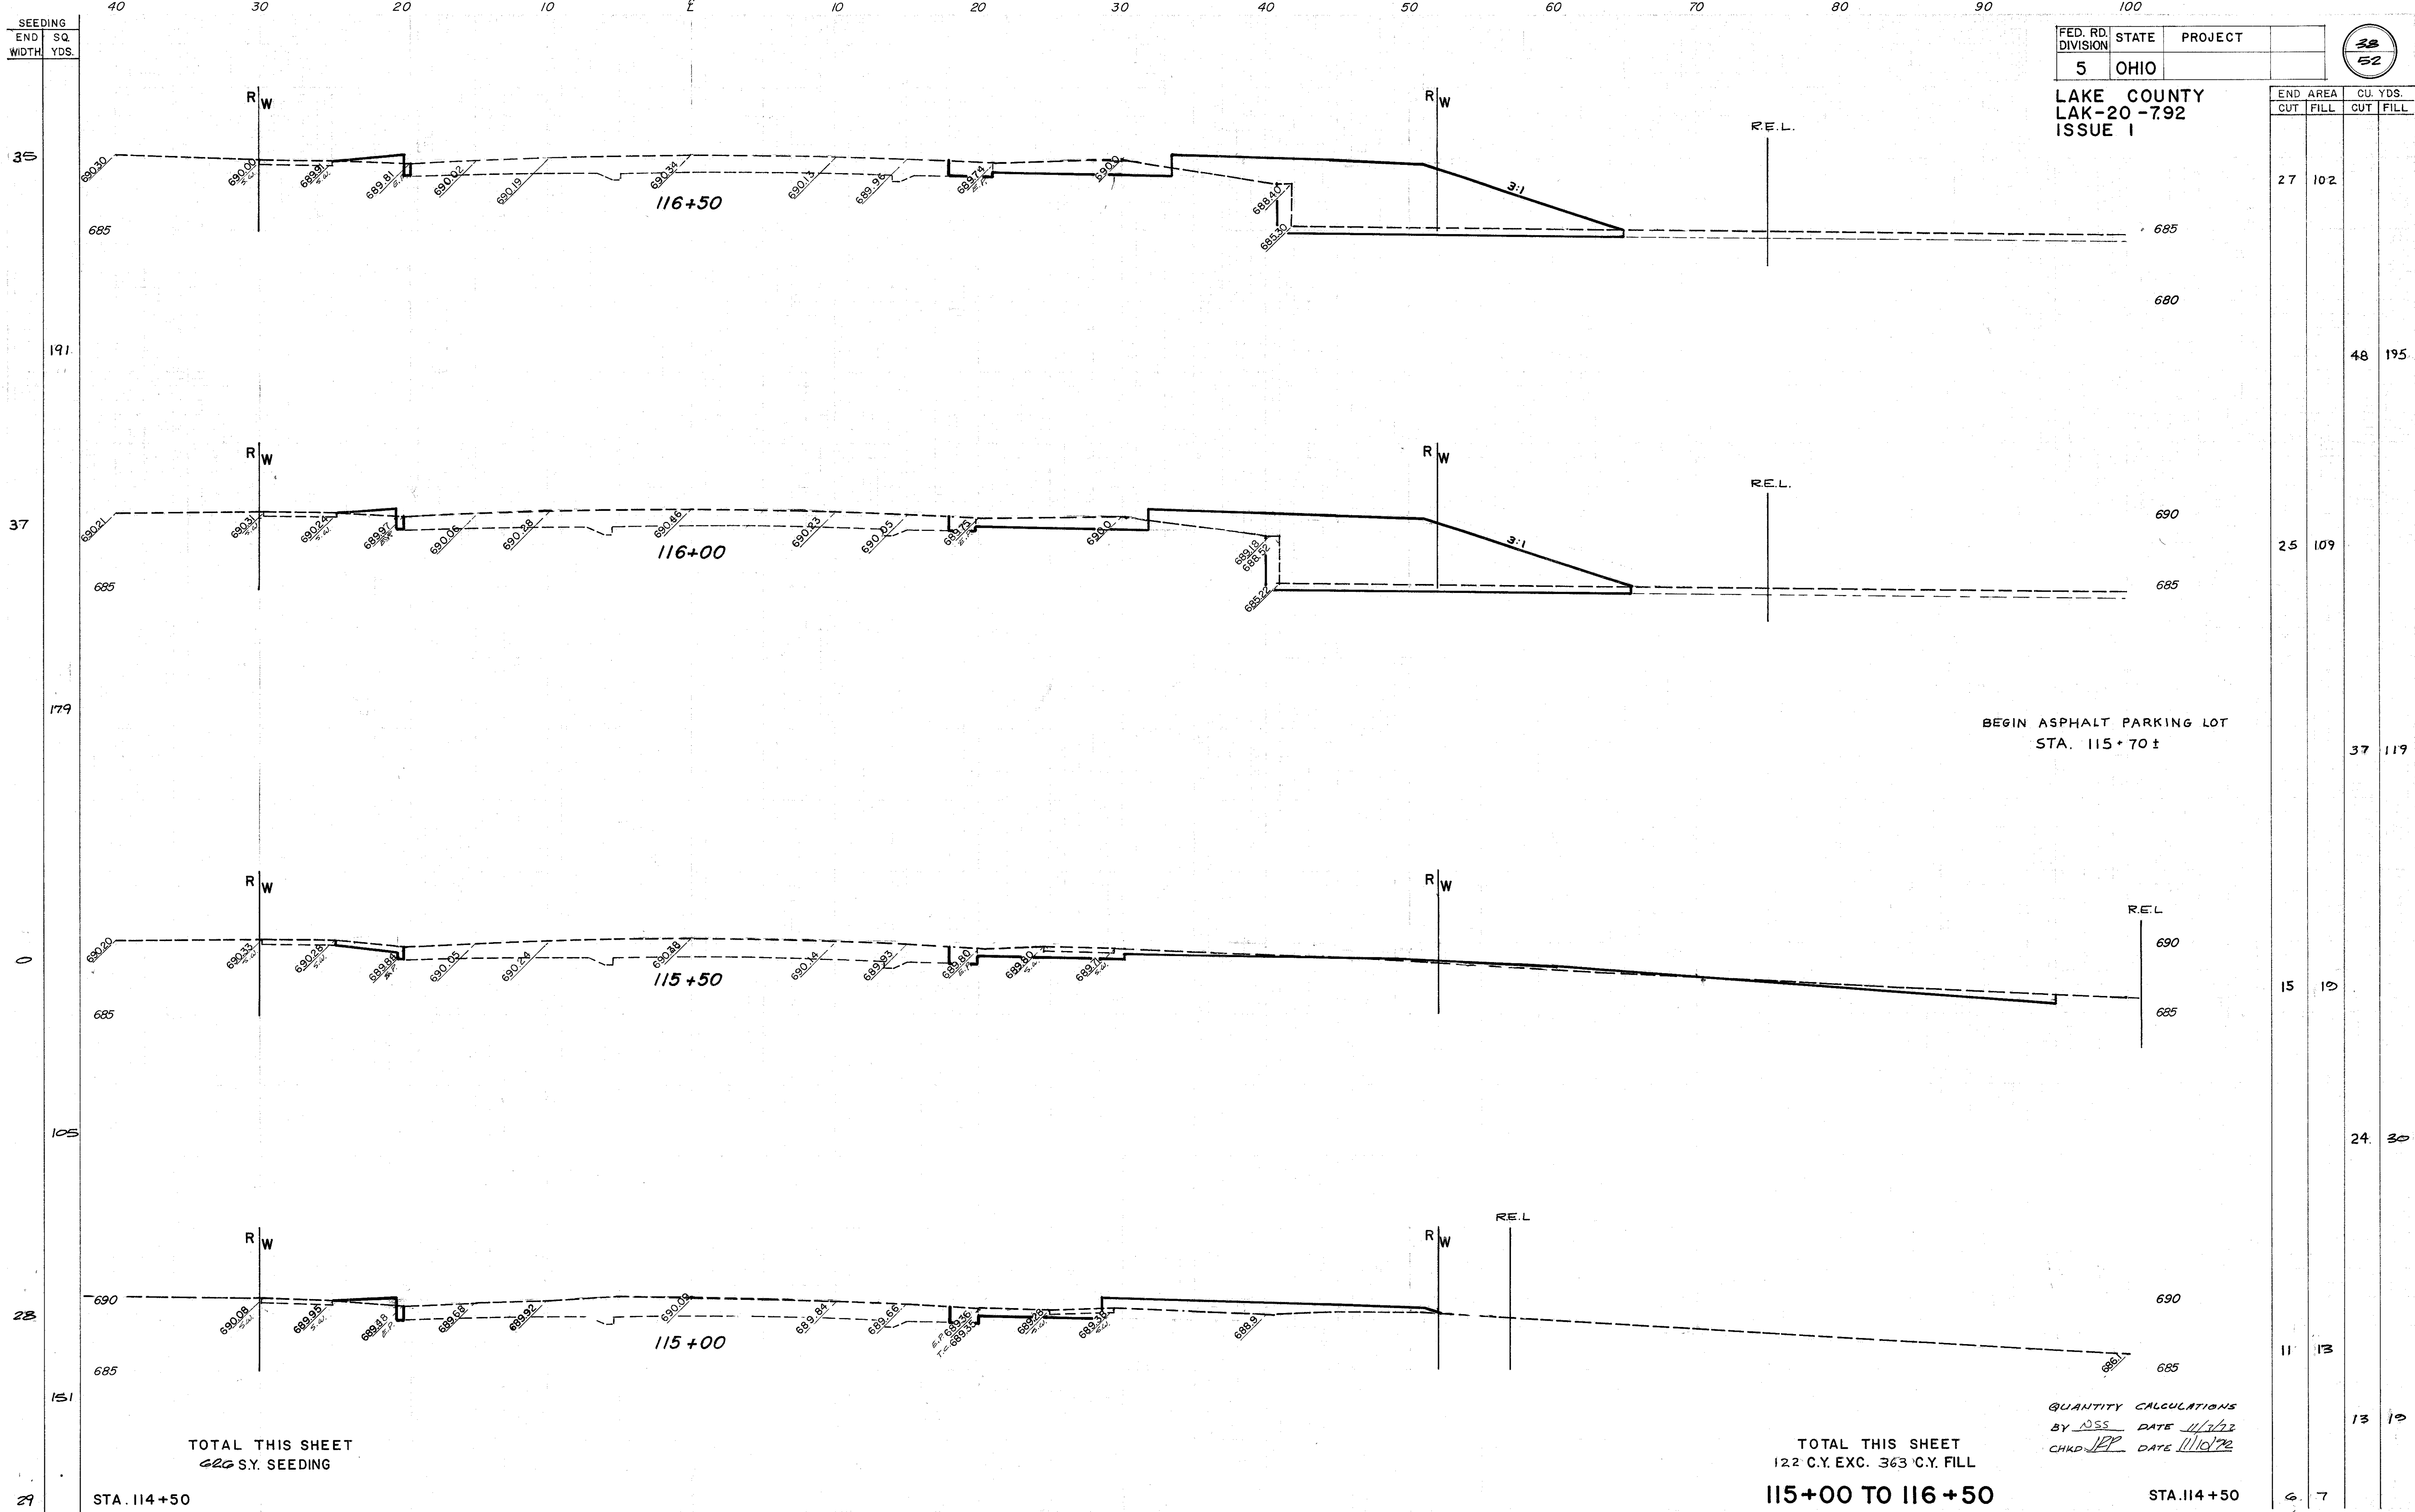

TOTAL THIS SHEET
626 S.Y. SEEDING

TOTAL THIS SHEET
122 C.Y. EXC. 363 C.Y. FILL
115+00 TO 116+50

QUANTITY CALCULATIONS
BY DSS DATE 11/1/72
CHKD JEP DATE 11/10/72

DEBEVEC. SALO & ASSOCIATES, INC.

STA. 114+50

STA. 114+50