


SEEDING
END SQ
WIDTH YDS.

FED. RD. DIVISION	STATE	PROJECT
5	OHIO	



LAKE COUNTY
LAK-20-792
ISSUE 1

END STA	AREA		CU. YDS.	
	CUT	FILL	CUT	FILL
116+50	14	30		
117+00	20	54		
117+50	25	78		
118+00	28	99		
TOTAL	51	186		

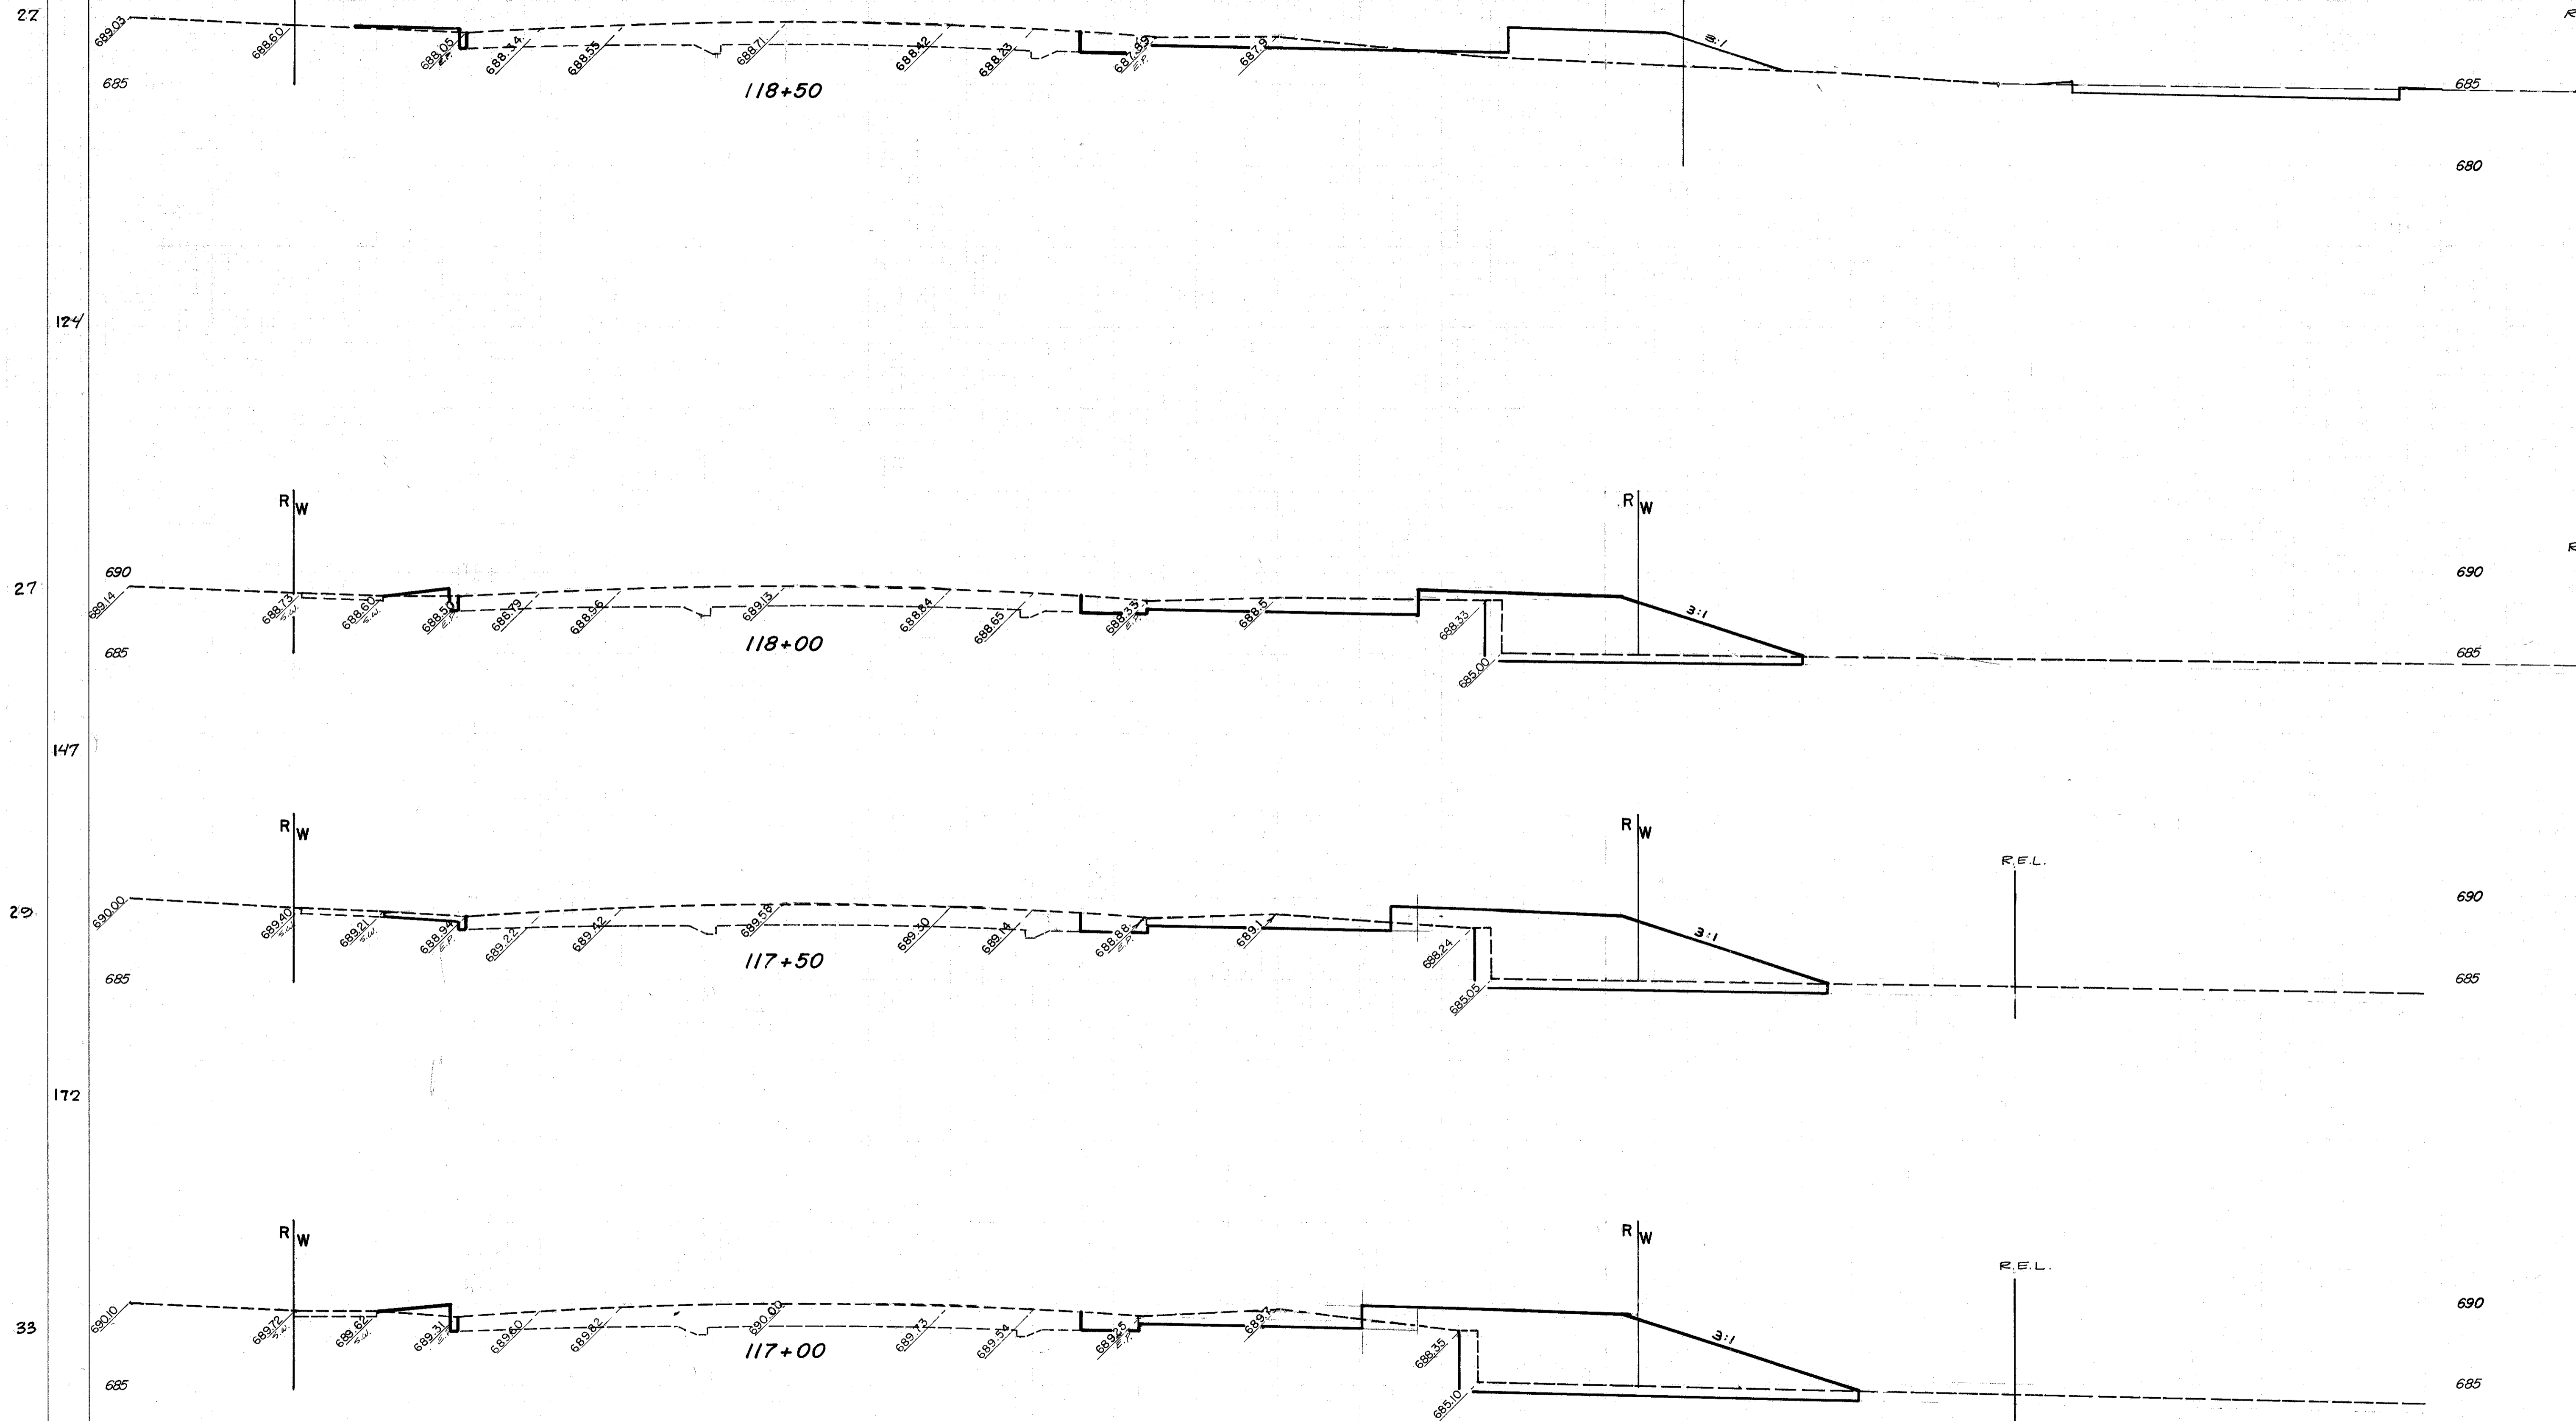

TOTAL THIS SHEET
631 S.Y. SEEDING

TOTAL THIS SHEET
181 C.Y. EXC. 559 C.Y. FILL

QUANTITY CALCULATIONS
BY *DSS* DATE *11/3/72*
CHKD *JPP* DATE *11/21/72*

117+00 TO 118+50

STA. 116+50

DEBEVEC. SALO & ASSOCIATES, INC.