


SEEDING  
END SQ.  
WIDTH YDS.

FED. RD. DIVISION	STATE	PROJECT
5	OHIO	

41  
52

LAKE COUNTY  
LAK-20-792  
ISSUE 1

END STA	AREA		CU. YDS.	
	CUT	FILL	CUT	FILL

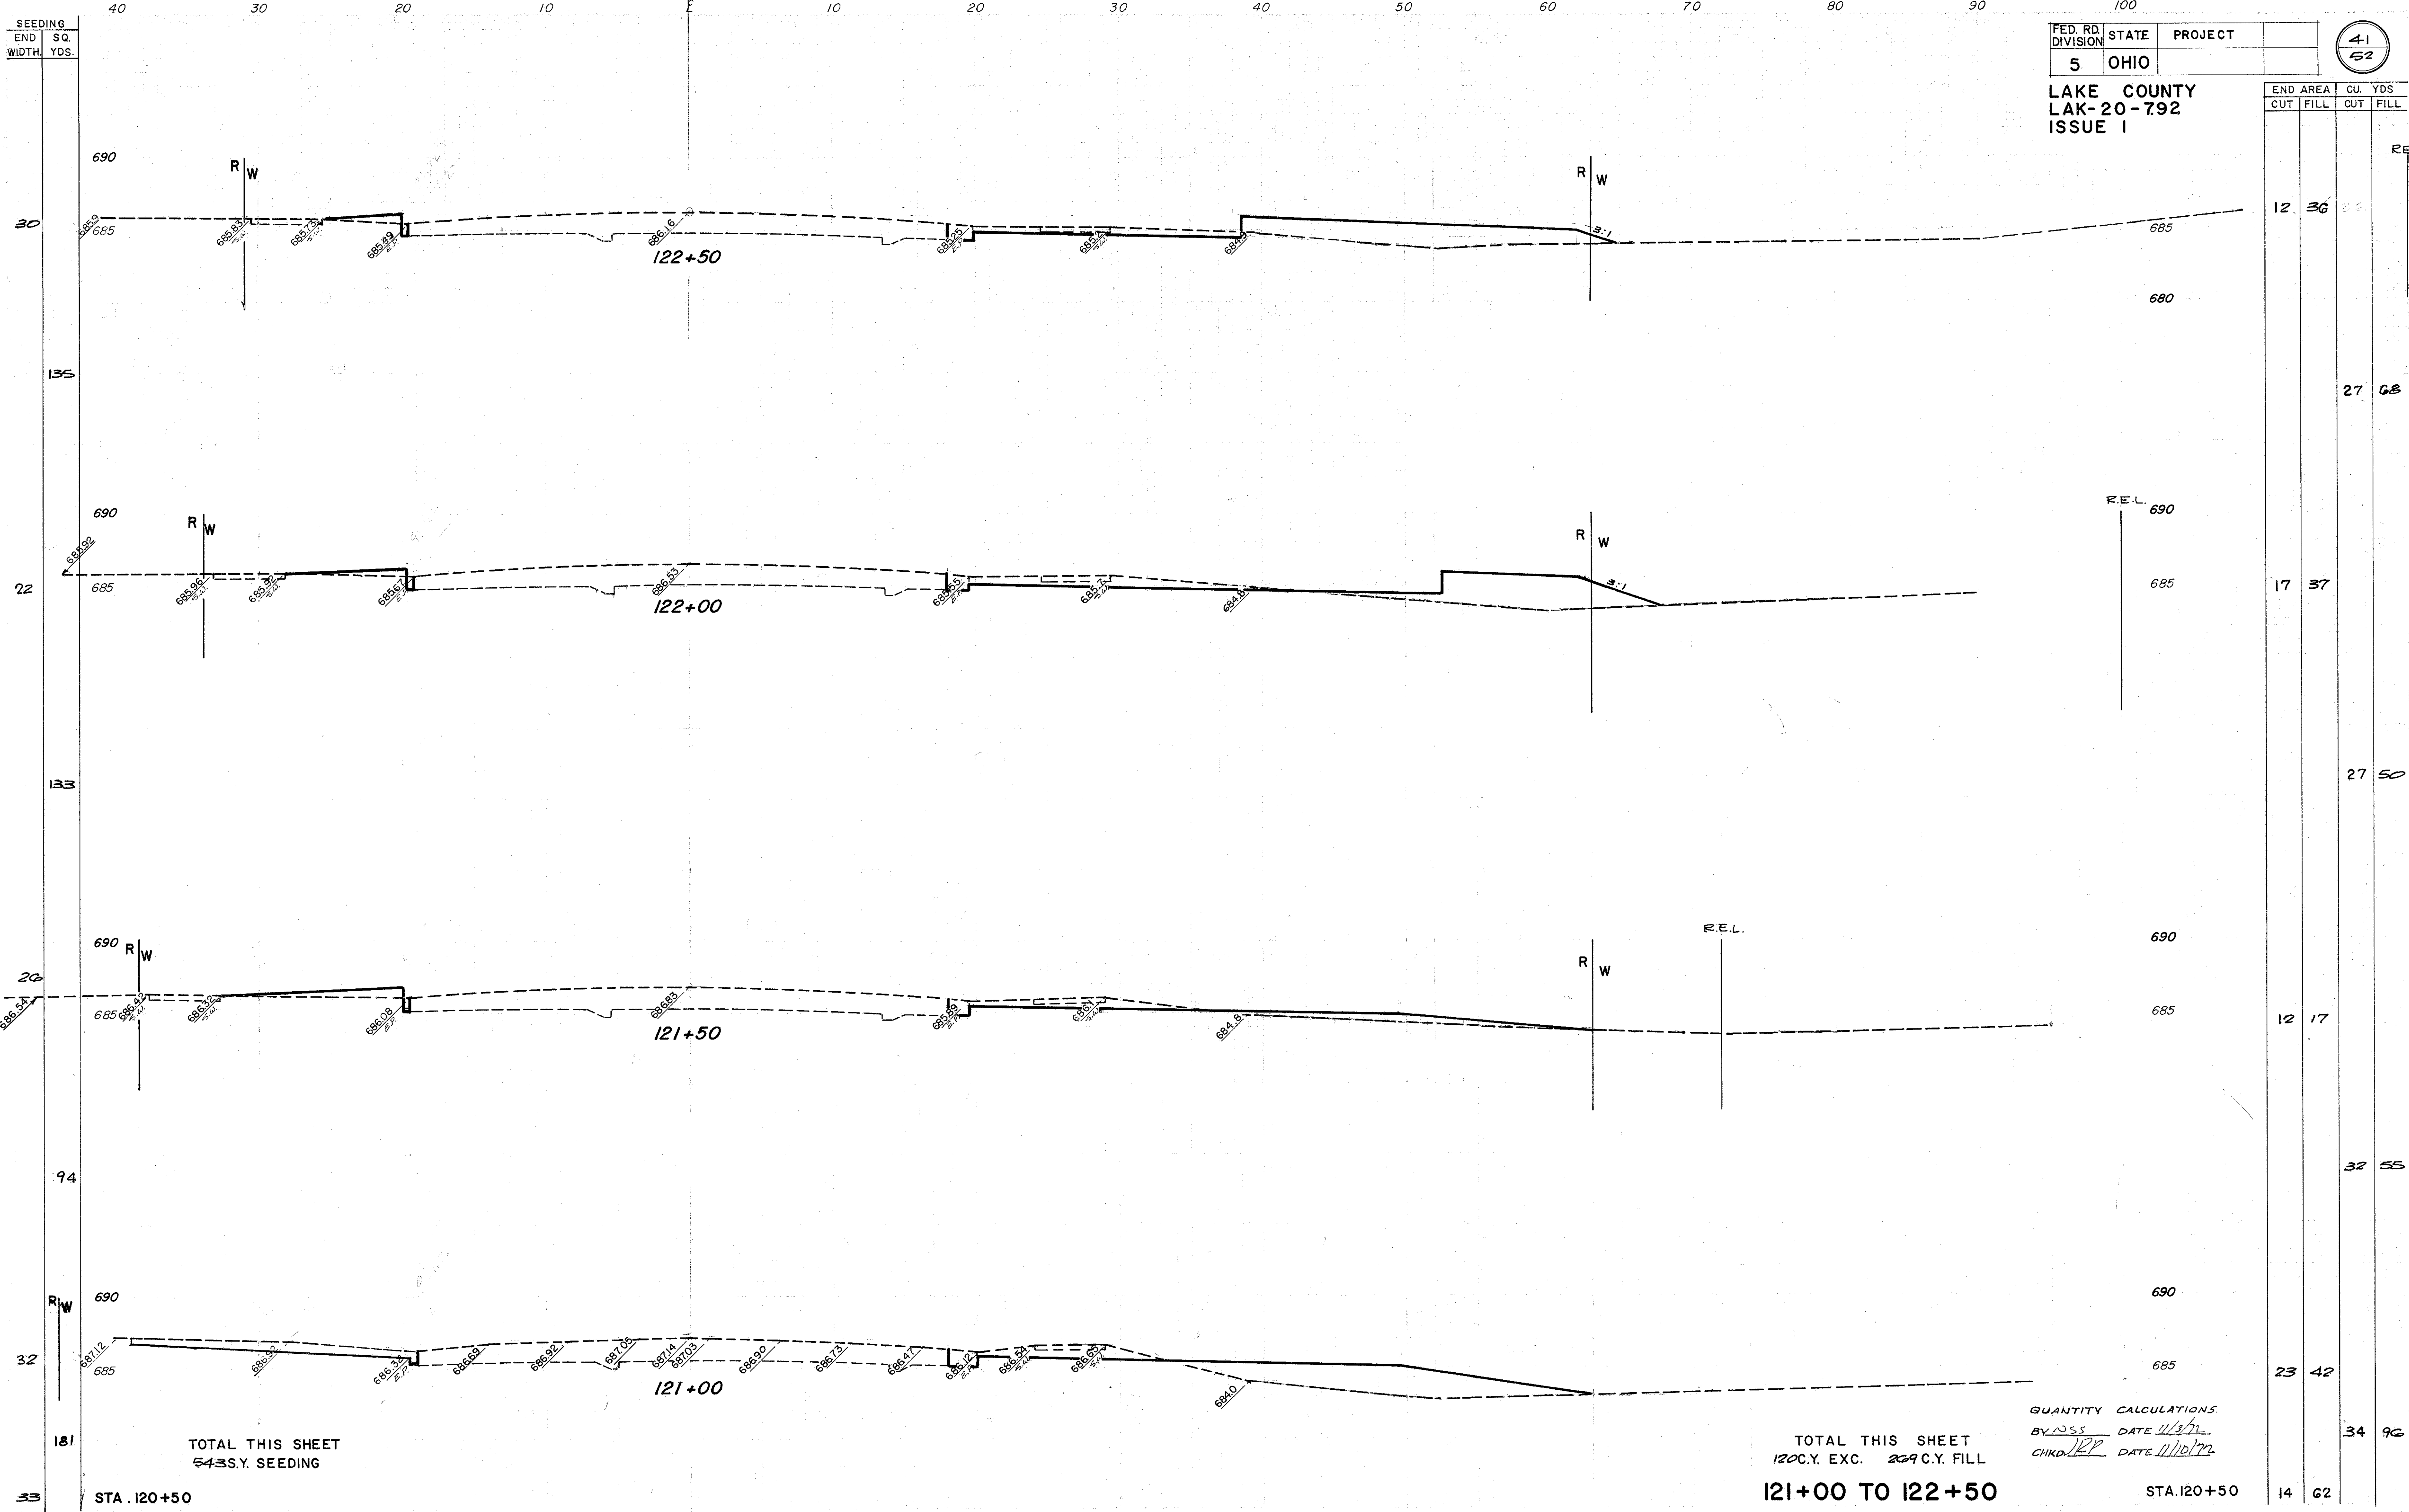

TOTAL THIS SHEET  
5433 S.Y. SEEDING

TOTAL THIS SHEET  
120 C.Y. EXC. 209 C.Y. FILL  
121+00 TO 122+50

QUANTITY CALCULATIONS  
BY: JSS DATE: 11/9/72  
CHKD: JEP DATE: 11/10/72

DEBEVEC. SALO & ASSOCIATES, INC.