


SEEDING
END SQ.
WIDTH YDS.

FED. RD. DIVISION	STATE	PROJECT
5	OHIO	



LAKE COUNTY
LAK-20-7.92
ISSUE 1

END CUT	AREA FILL	CU. YDS. CUT	CU. YDS. FILL	REL.
27	2			REL.
		50	7	
27	6			REL.
		53	7	
30	2			REL.
		56	5	
30	3			REL.
		56	6	
31	4			REL.

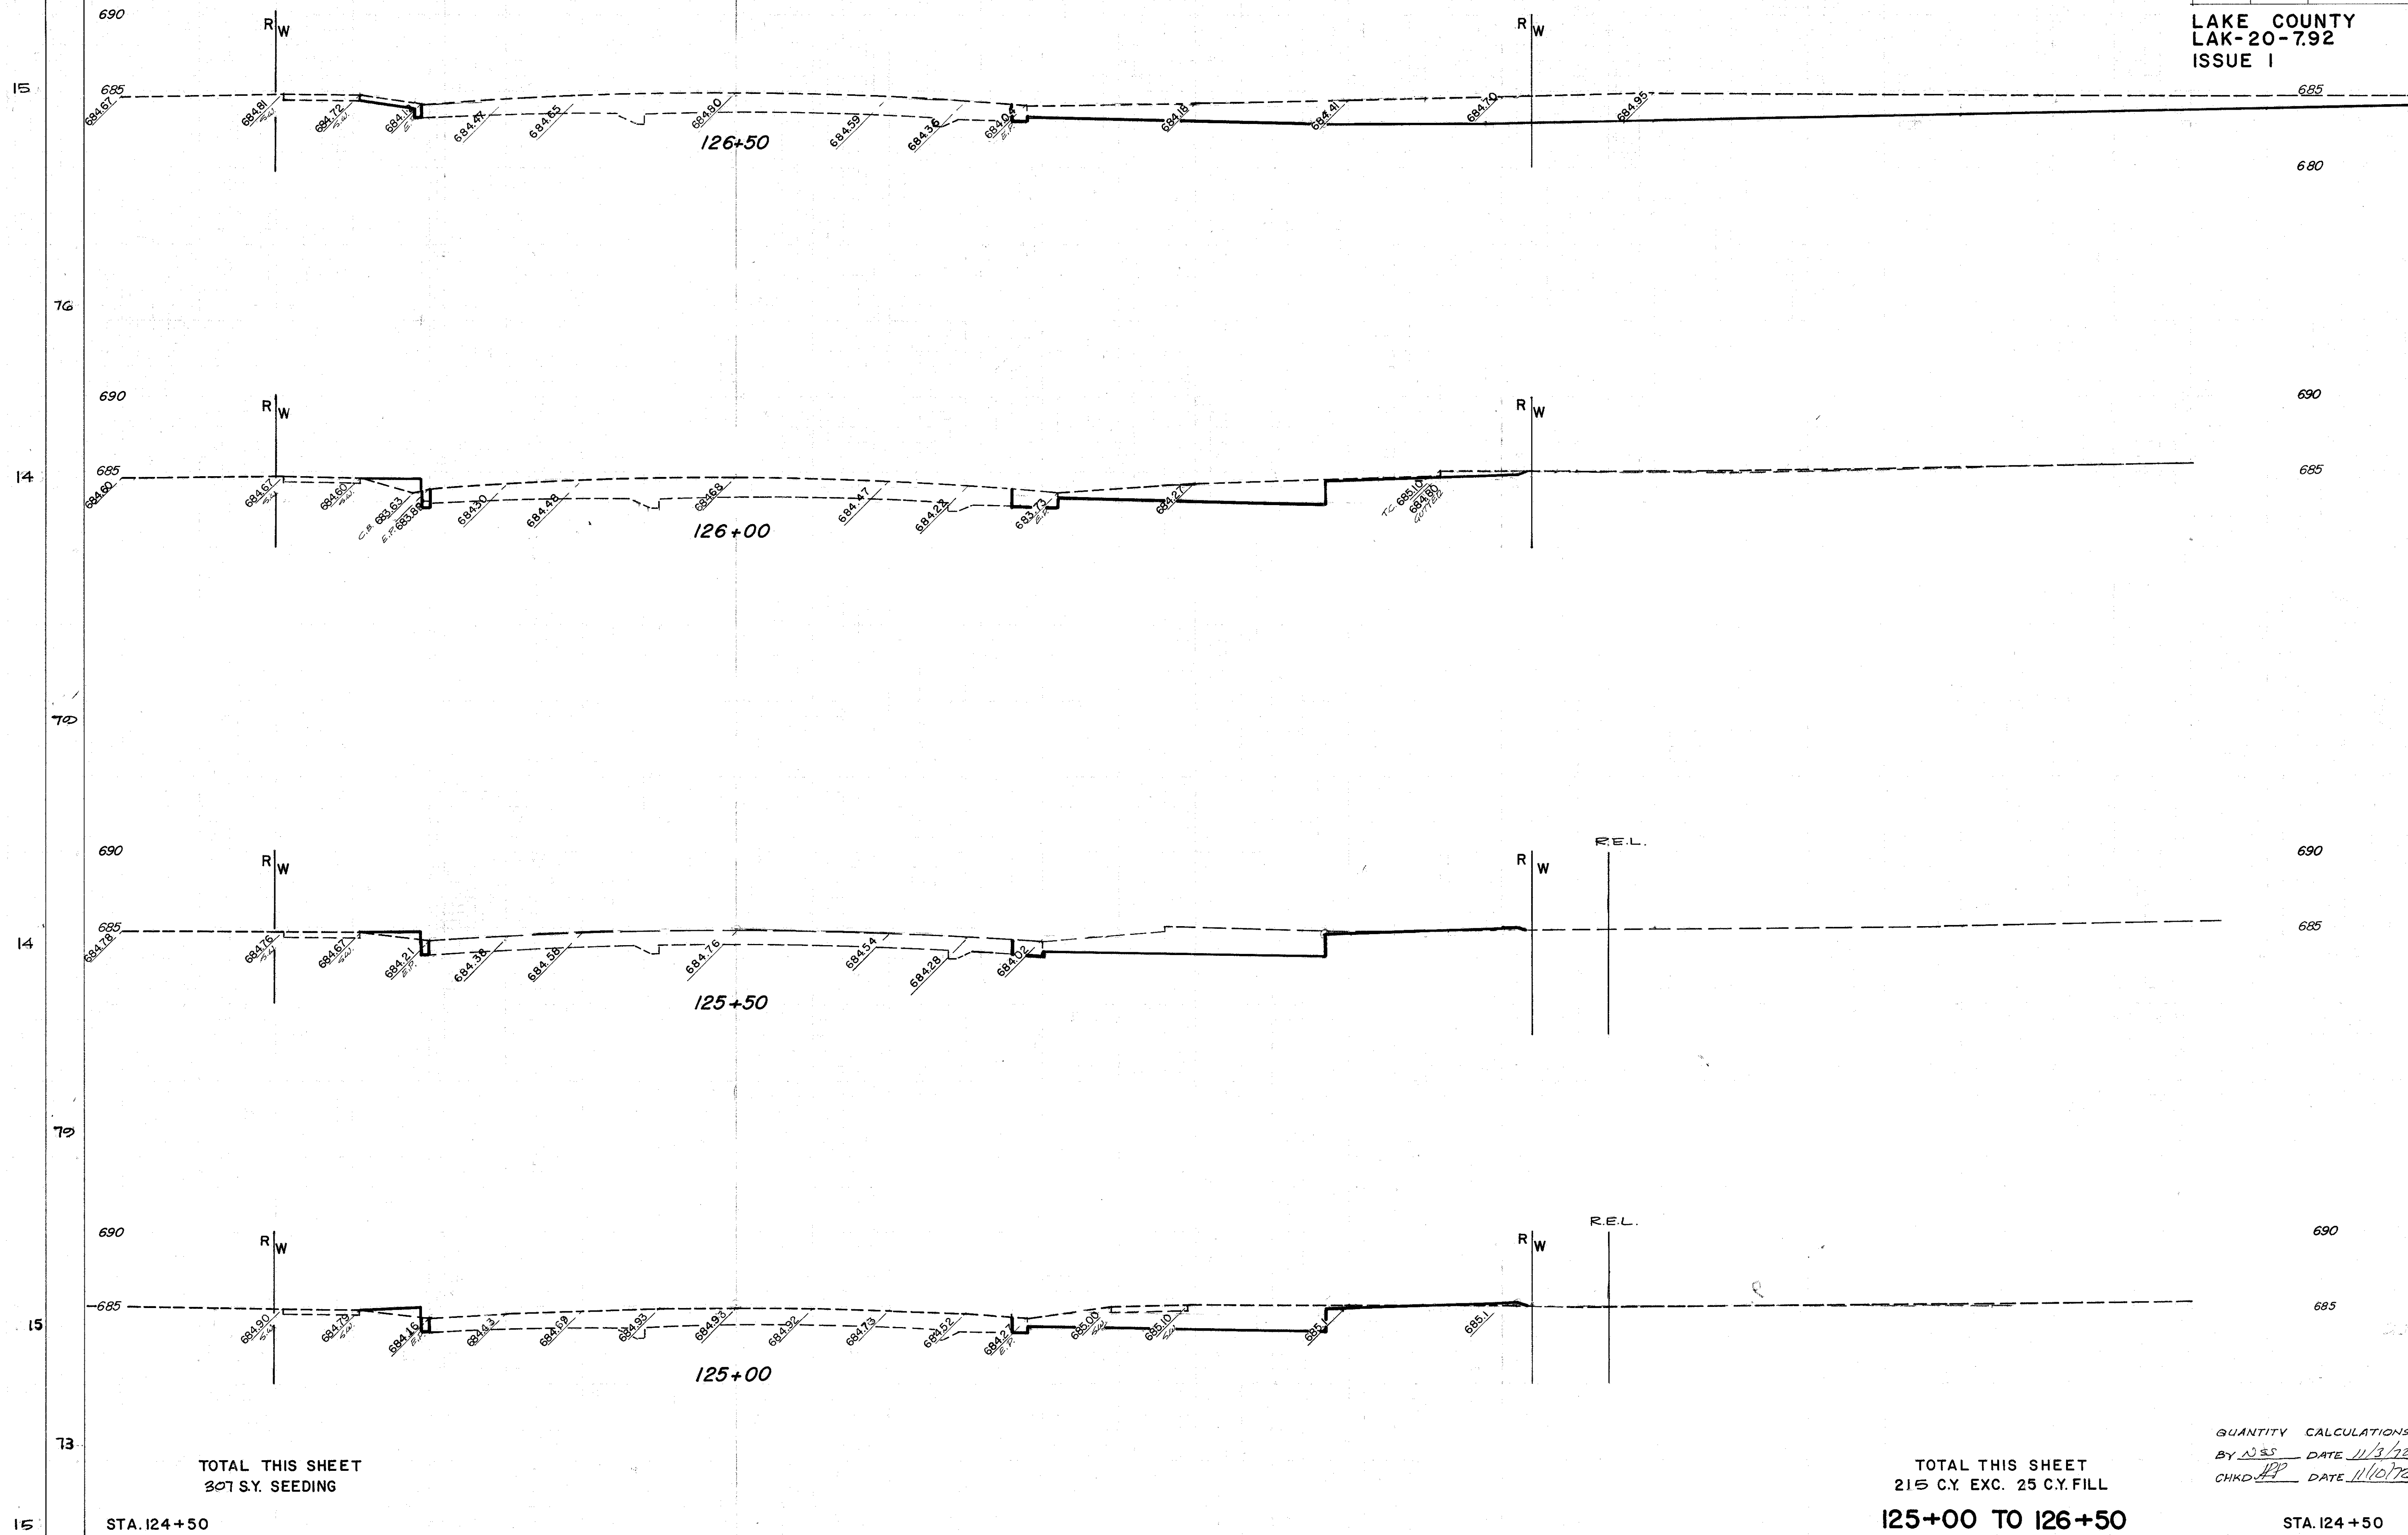

TOTAL THIS SHEET
307 S.Y. SEEDING

STA. 124+50

TOTAL THIS SHEET
215 C.Y. EXC. 25 C.Y. FILL
125+00 TO 126+50

QUANTITY CALCULATIONS
BY DS DATE 11/3/72
CHKD APP DATE 11/10/72

STA. 124+50

DEBEVEC. SALO & ASSOCIATES, INC.