


SEEDING
END SQ.
WIDTH YDS.

24
135
26
134
23
92
14
75
15

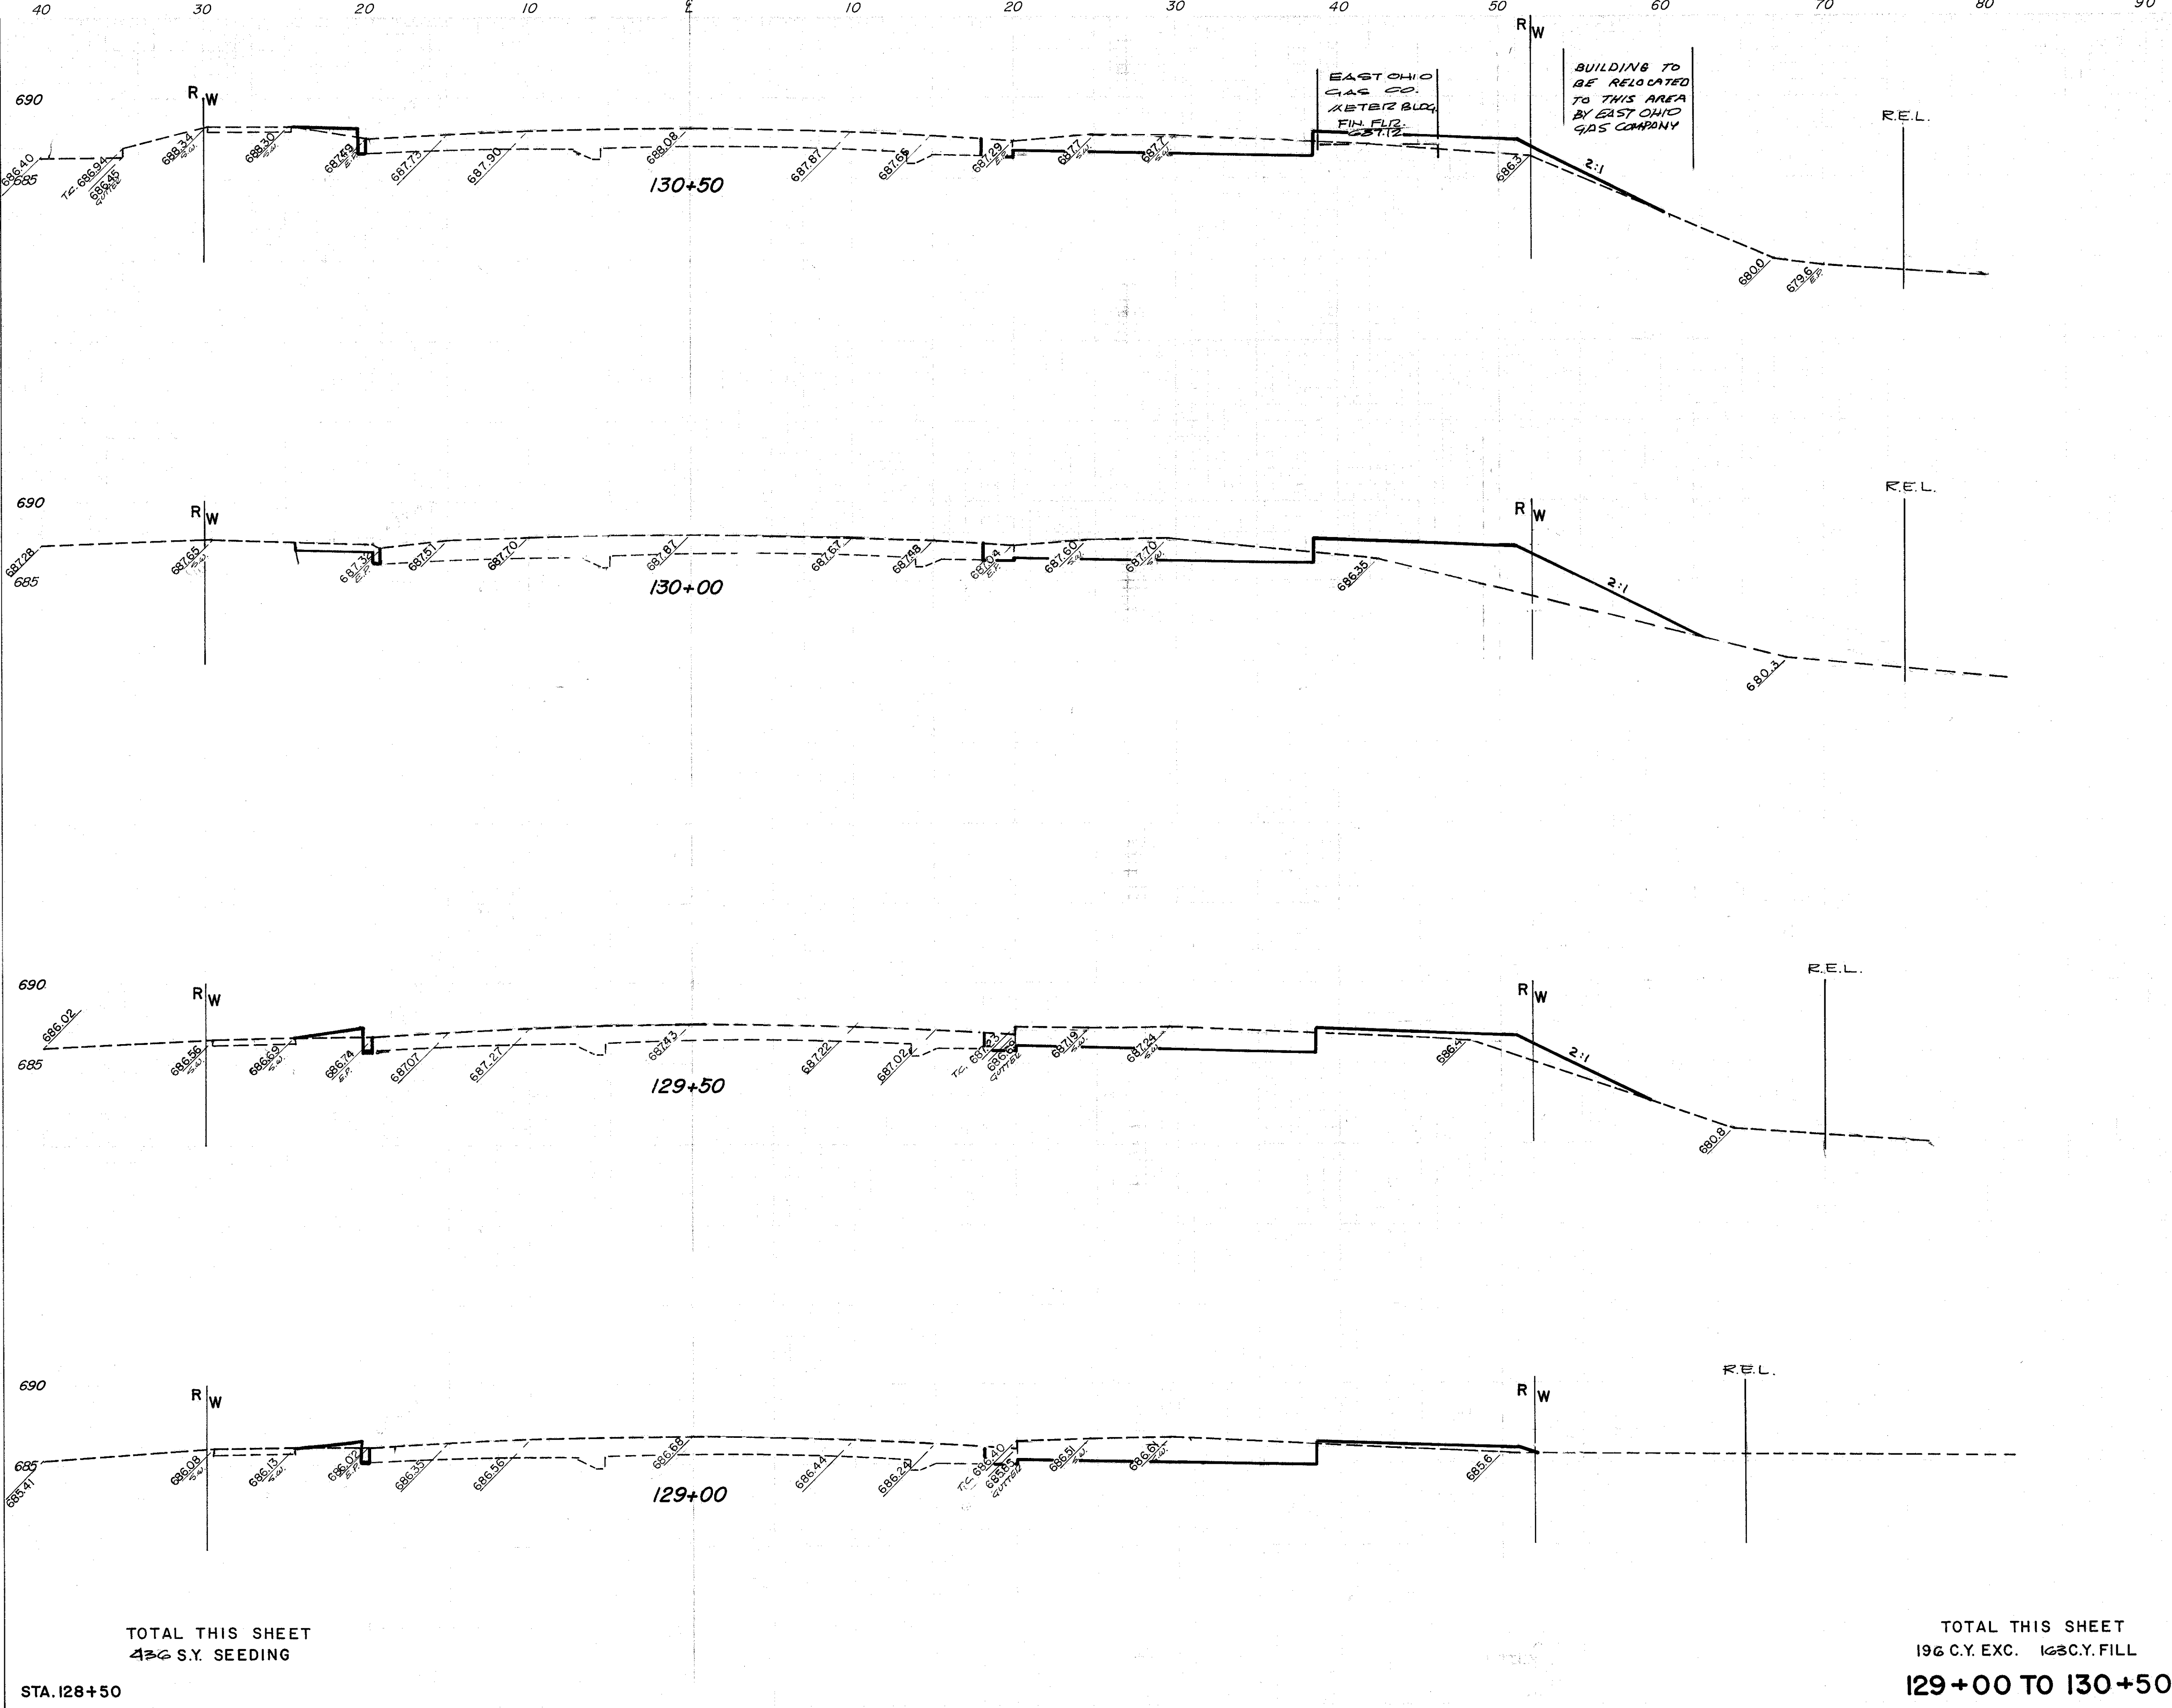

EAST OHIO
GAS CO.
KETERZ BLDG.
FIN. FLR.
52712

BUILDING TO
BE RELOCATED
TO THIS AREA
BY EAST OHIO
GAS COMPANY

FED. RD. DIVISION	STATE	PROJECT	
5	OHIO		

LAKE COUNTY
LAK-20-7.92
ISSUE 1

END CUT	AREA FILL	CU. YDS.	
		CUT	FILL
21	17		
		43	69
25	58		
		49	67
28	14		
		52	18
28	0		
		52	0
28	0		

TOTAL THIS SHEET
436 S.Y. SEEDING

STA. 128+50

TOTAL THIS SHEET
196 C.Y. EXC. 163 C.Y. FILL
129+00 TO 130+50

QUANTITY CALCULATIONS
BY NSS DATE 11/1/72
CHKD. JP DATE 11/10/72

STA. 128+50

DEBEVEC. SALO & ASSOCIATES, INC.