


SEEDING  
END SQ.  
WIDTH YDS.

16  
90  
78  
16  
87  
15  
108  
24

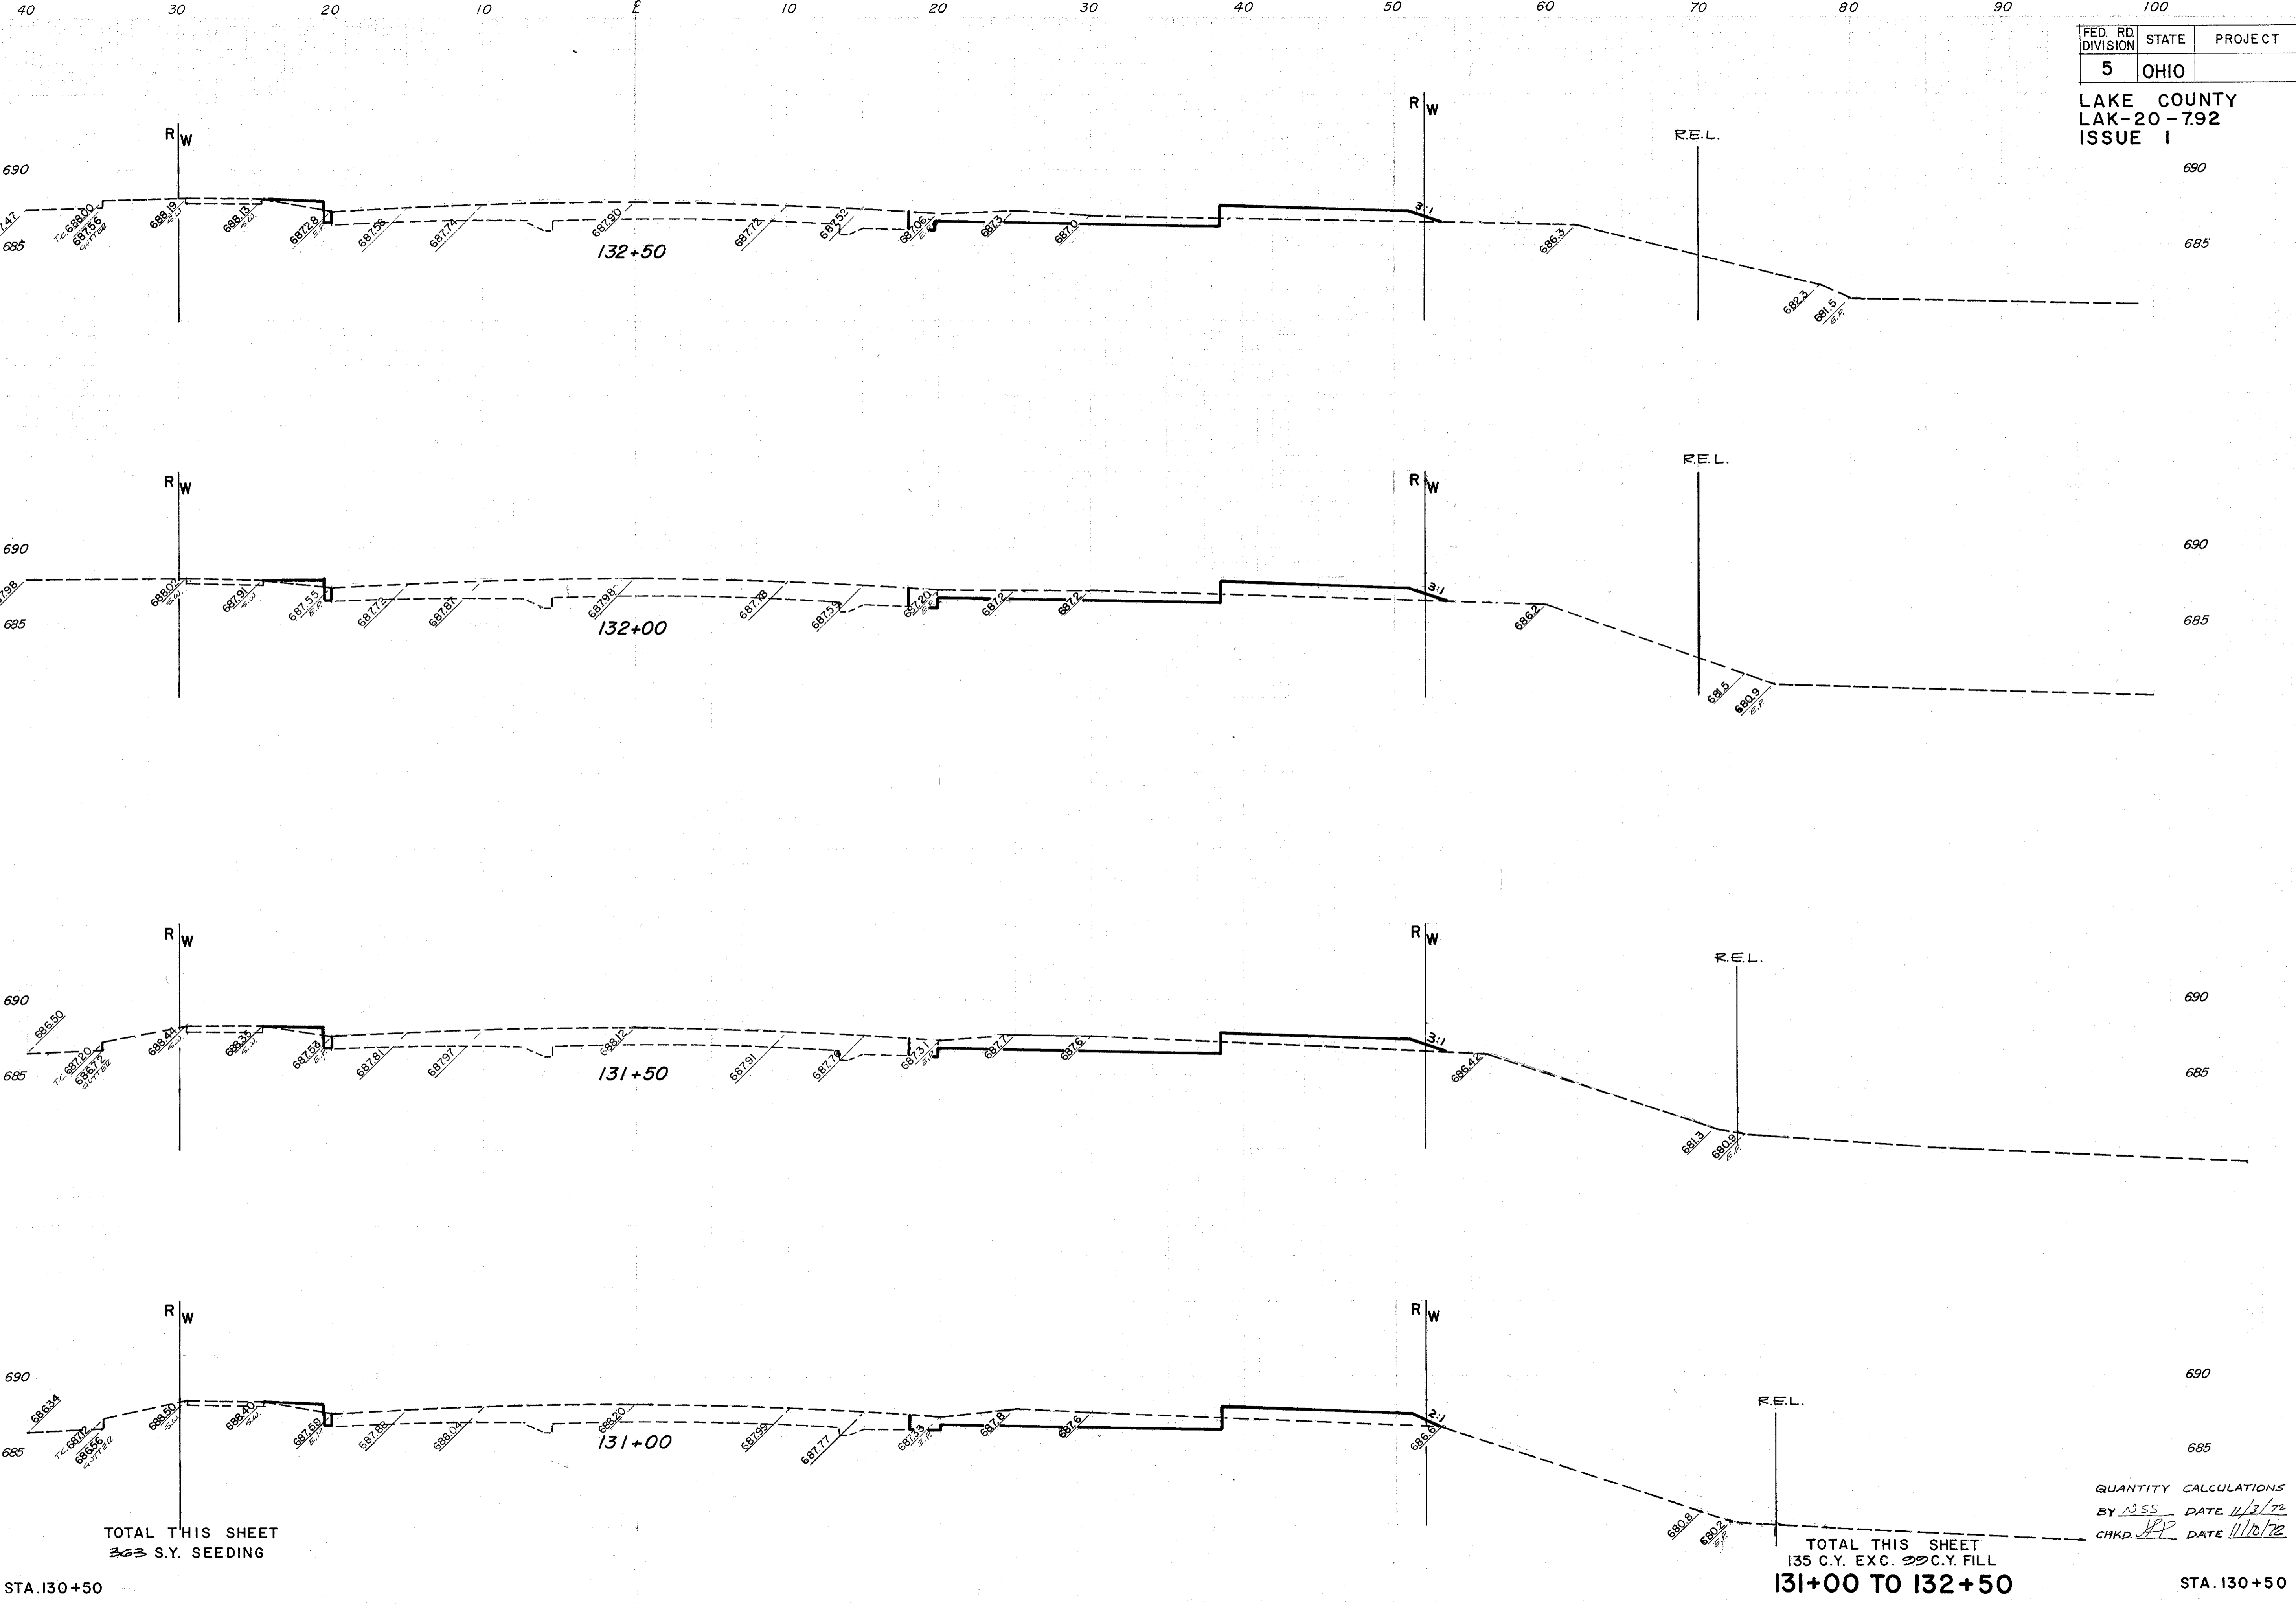

FED. RD. DIVISION	STATE	PROJECT
5	OHIO	

LAKE COUNTY  
LAK-20-792  
ISSUE 1

END AREA	CU. YDS.	
	CUT	FILL
690		
685	15	14
		28 26
690		
685	15	14
		32 23
690		
685	20	11
		37 22
690		
685	20	13
		38 28
690		
685	21	17

TOTAL THIS SHEET  
363 S.Y. SEEDING

TOTAL THIS SHEET  
135 C.Y. EXC. 99 C.Y. FILL  
131+00 TO 132+50

QUANTITY CALCULATIONS  
BY NSS DATE 11/2/72  
CHKD JFP DATE 11/10/72

STA. 130+50

DEBEVER, SALO & ASSOCIATES, INC.