

SEEDING
END SQ.
WIDTH YDS.


FED. RD. DIVISION	STATE	PROJECT
5	OHIO	

47
52

LAKE COUNTY
LAK-20-792
ISSUE 1

END AREA	CU YDS.	
	CUT	FILL
16	20	
16	23	
18	14	
13	15	
26	27	
15	14	
30	40	
31	24	

DEBEVEC, SALO & ASSOCIATES, INC.

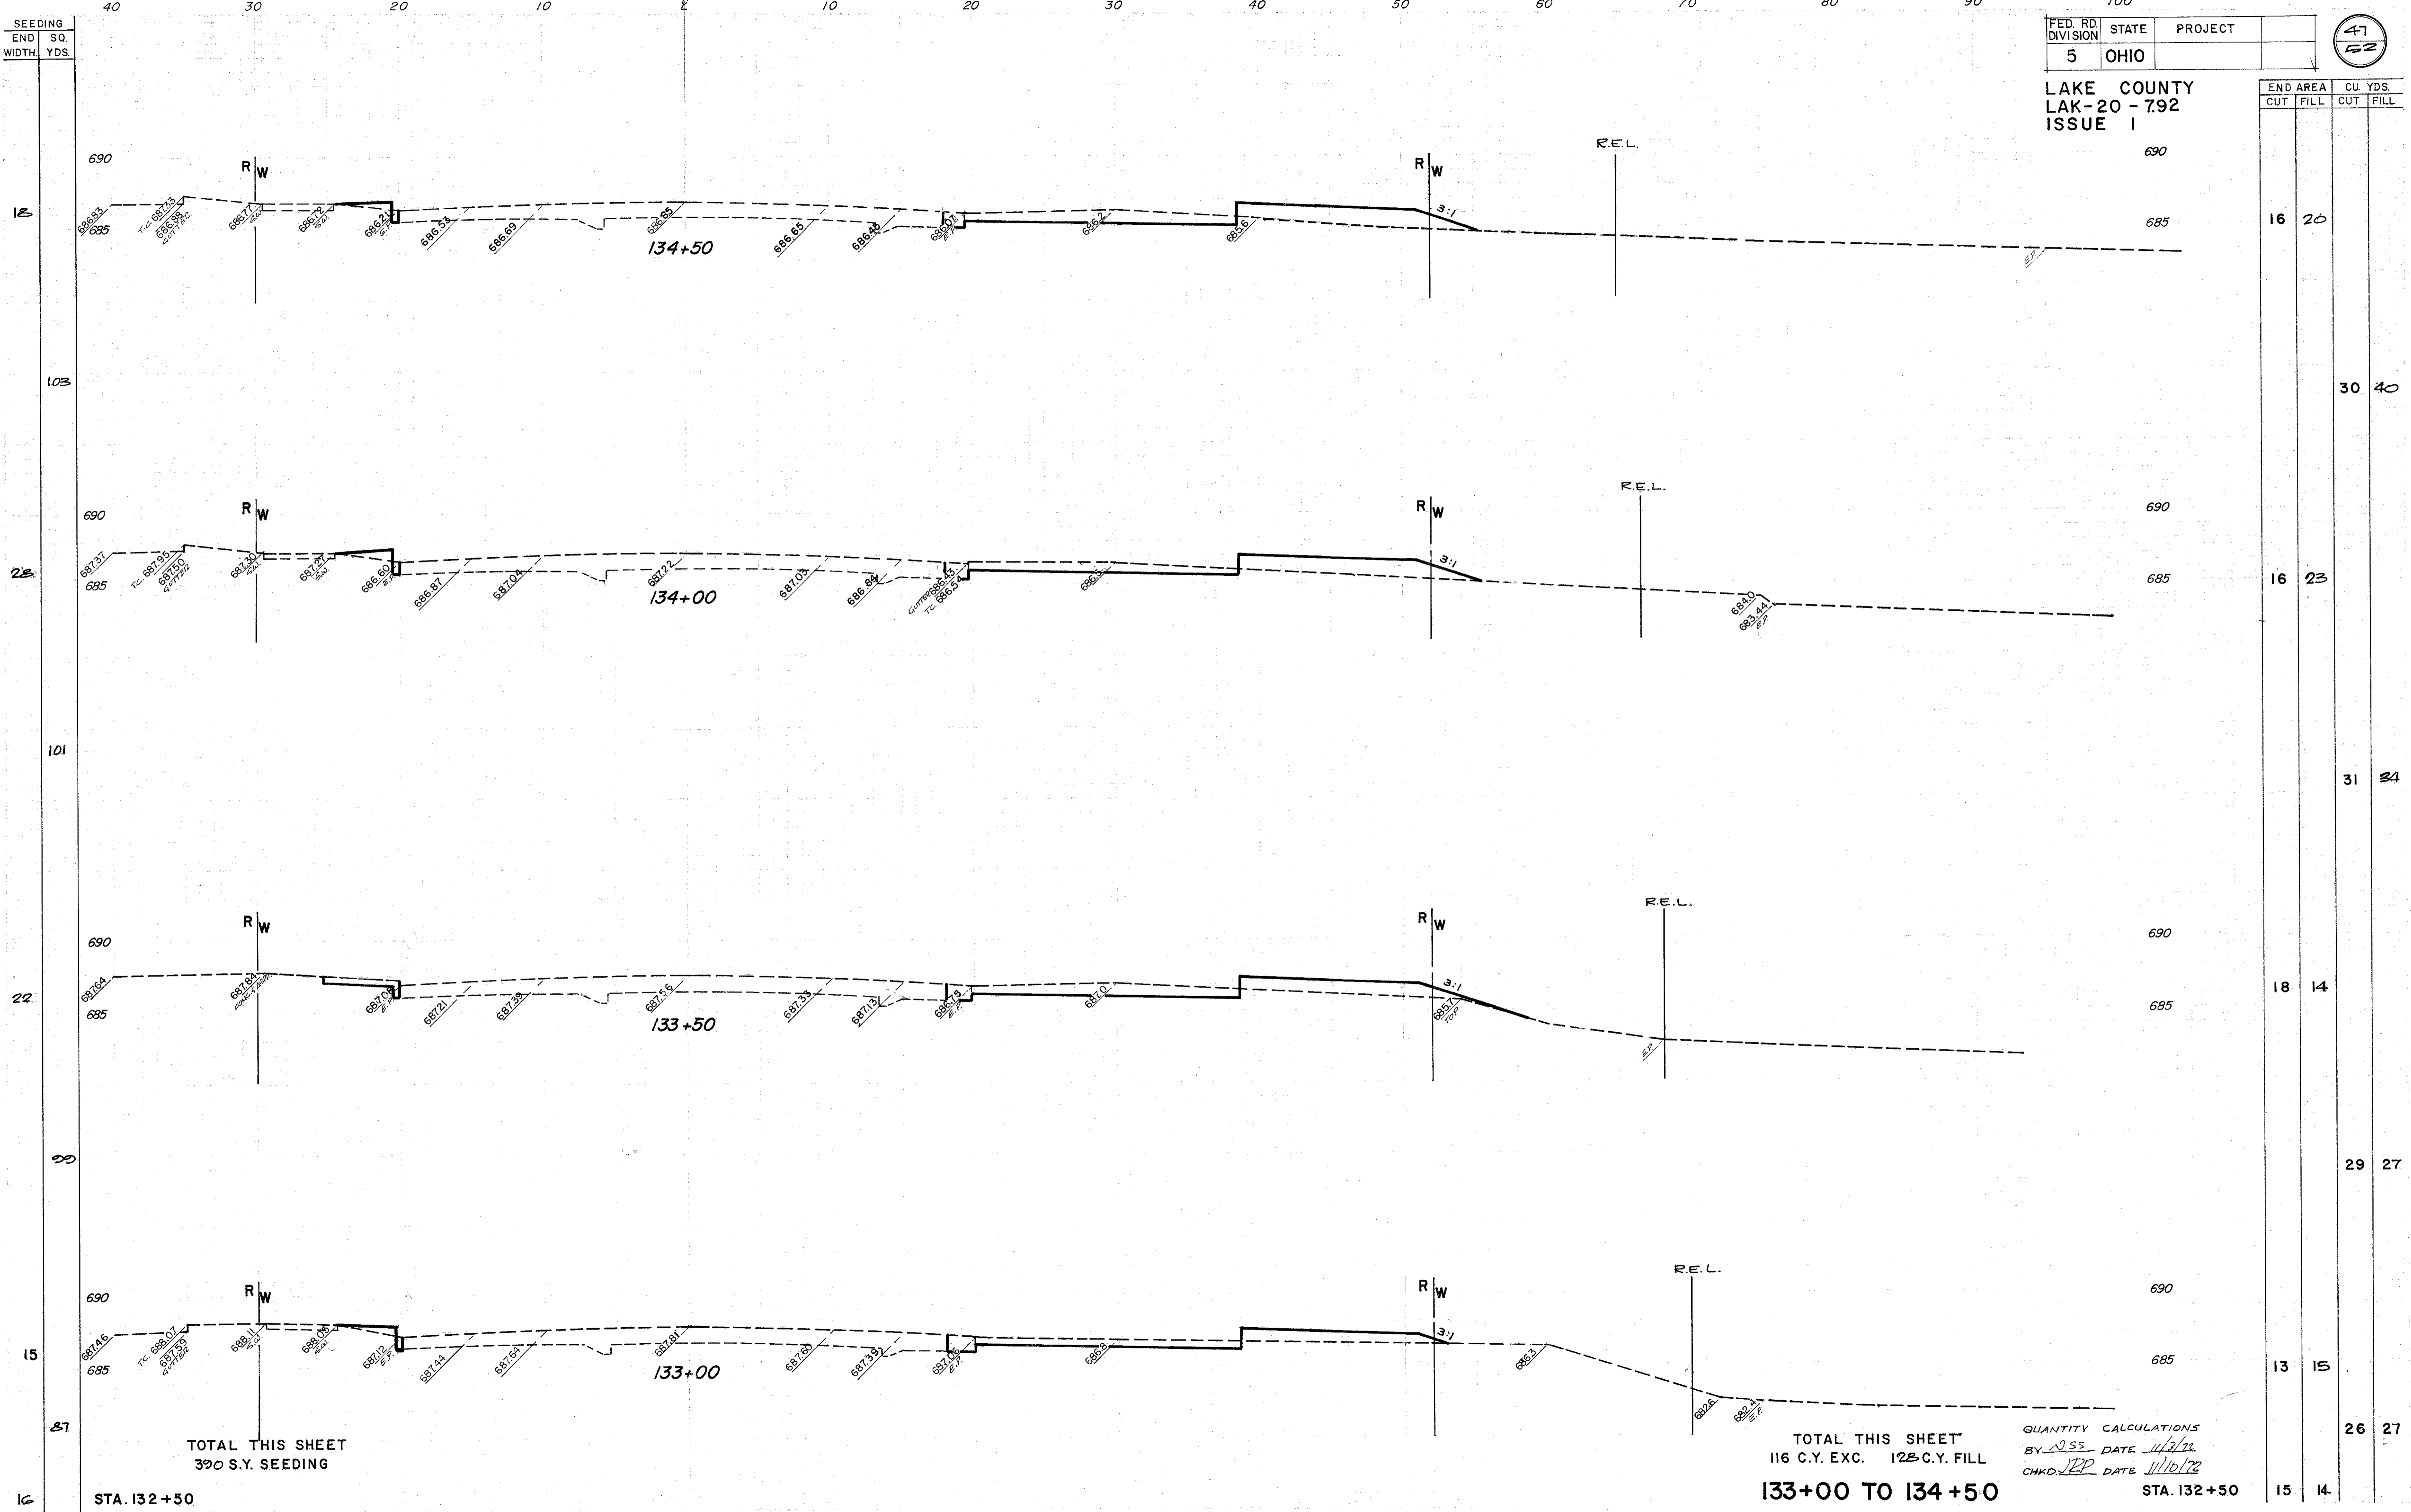

TOTAL THIS SHEET
390 S.Y. SEEDING

TOTAL THIS SHEET
116 C.Y. EXC. 128 C.Y. FILL
133+00 TO 134+50

QUANTITY CALCULATIONS
BY SS DATE 11/7/72
CHKD RP DATE 11/10/72

STA. 132+50

STA. 132+50