


SEEDING
END SQ.
WIDTH YDS.

FED. RD. DIVISION	STATE	PROJECT
5	OHIO	

48
52

LAKE COUNTY
LAK-20-7.92
ISSUE 1

END	AREA		CU. YDS.	
	CUT	FILL	CUT	FILL
685	24	13		
680			48	24
690	28	13		
685			44	27
690	20	16		
685			41	26
690	24	12		
685			38	30
690	16	20		

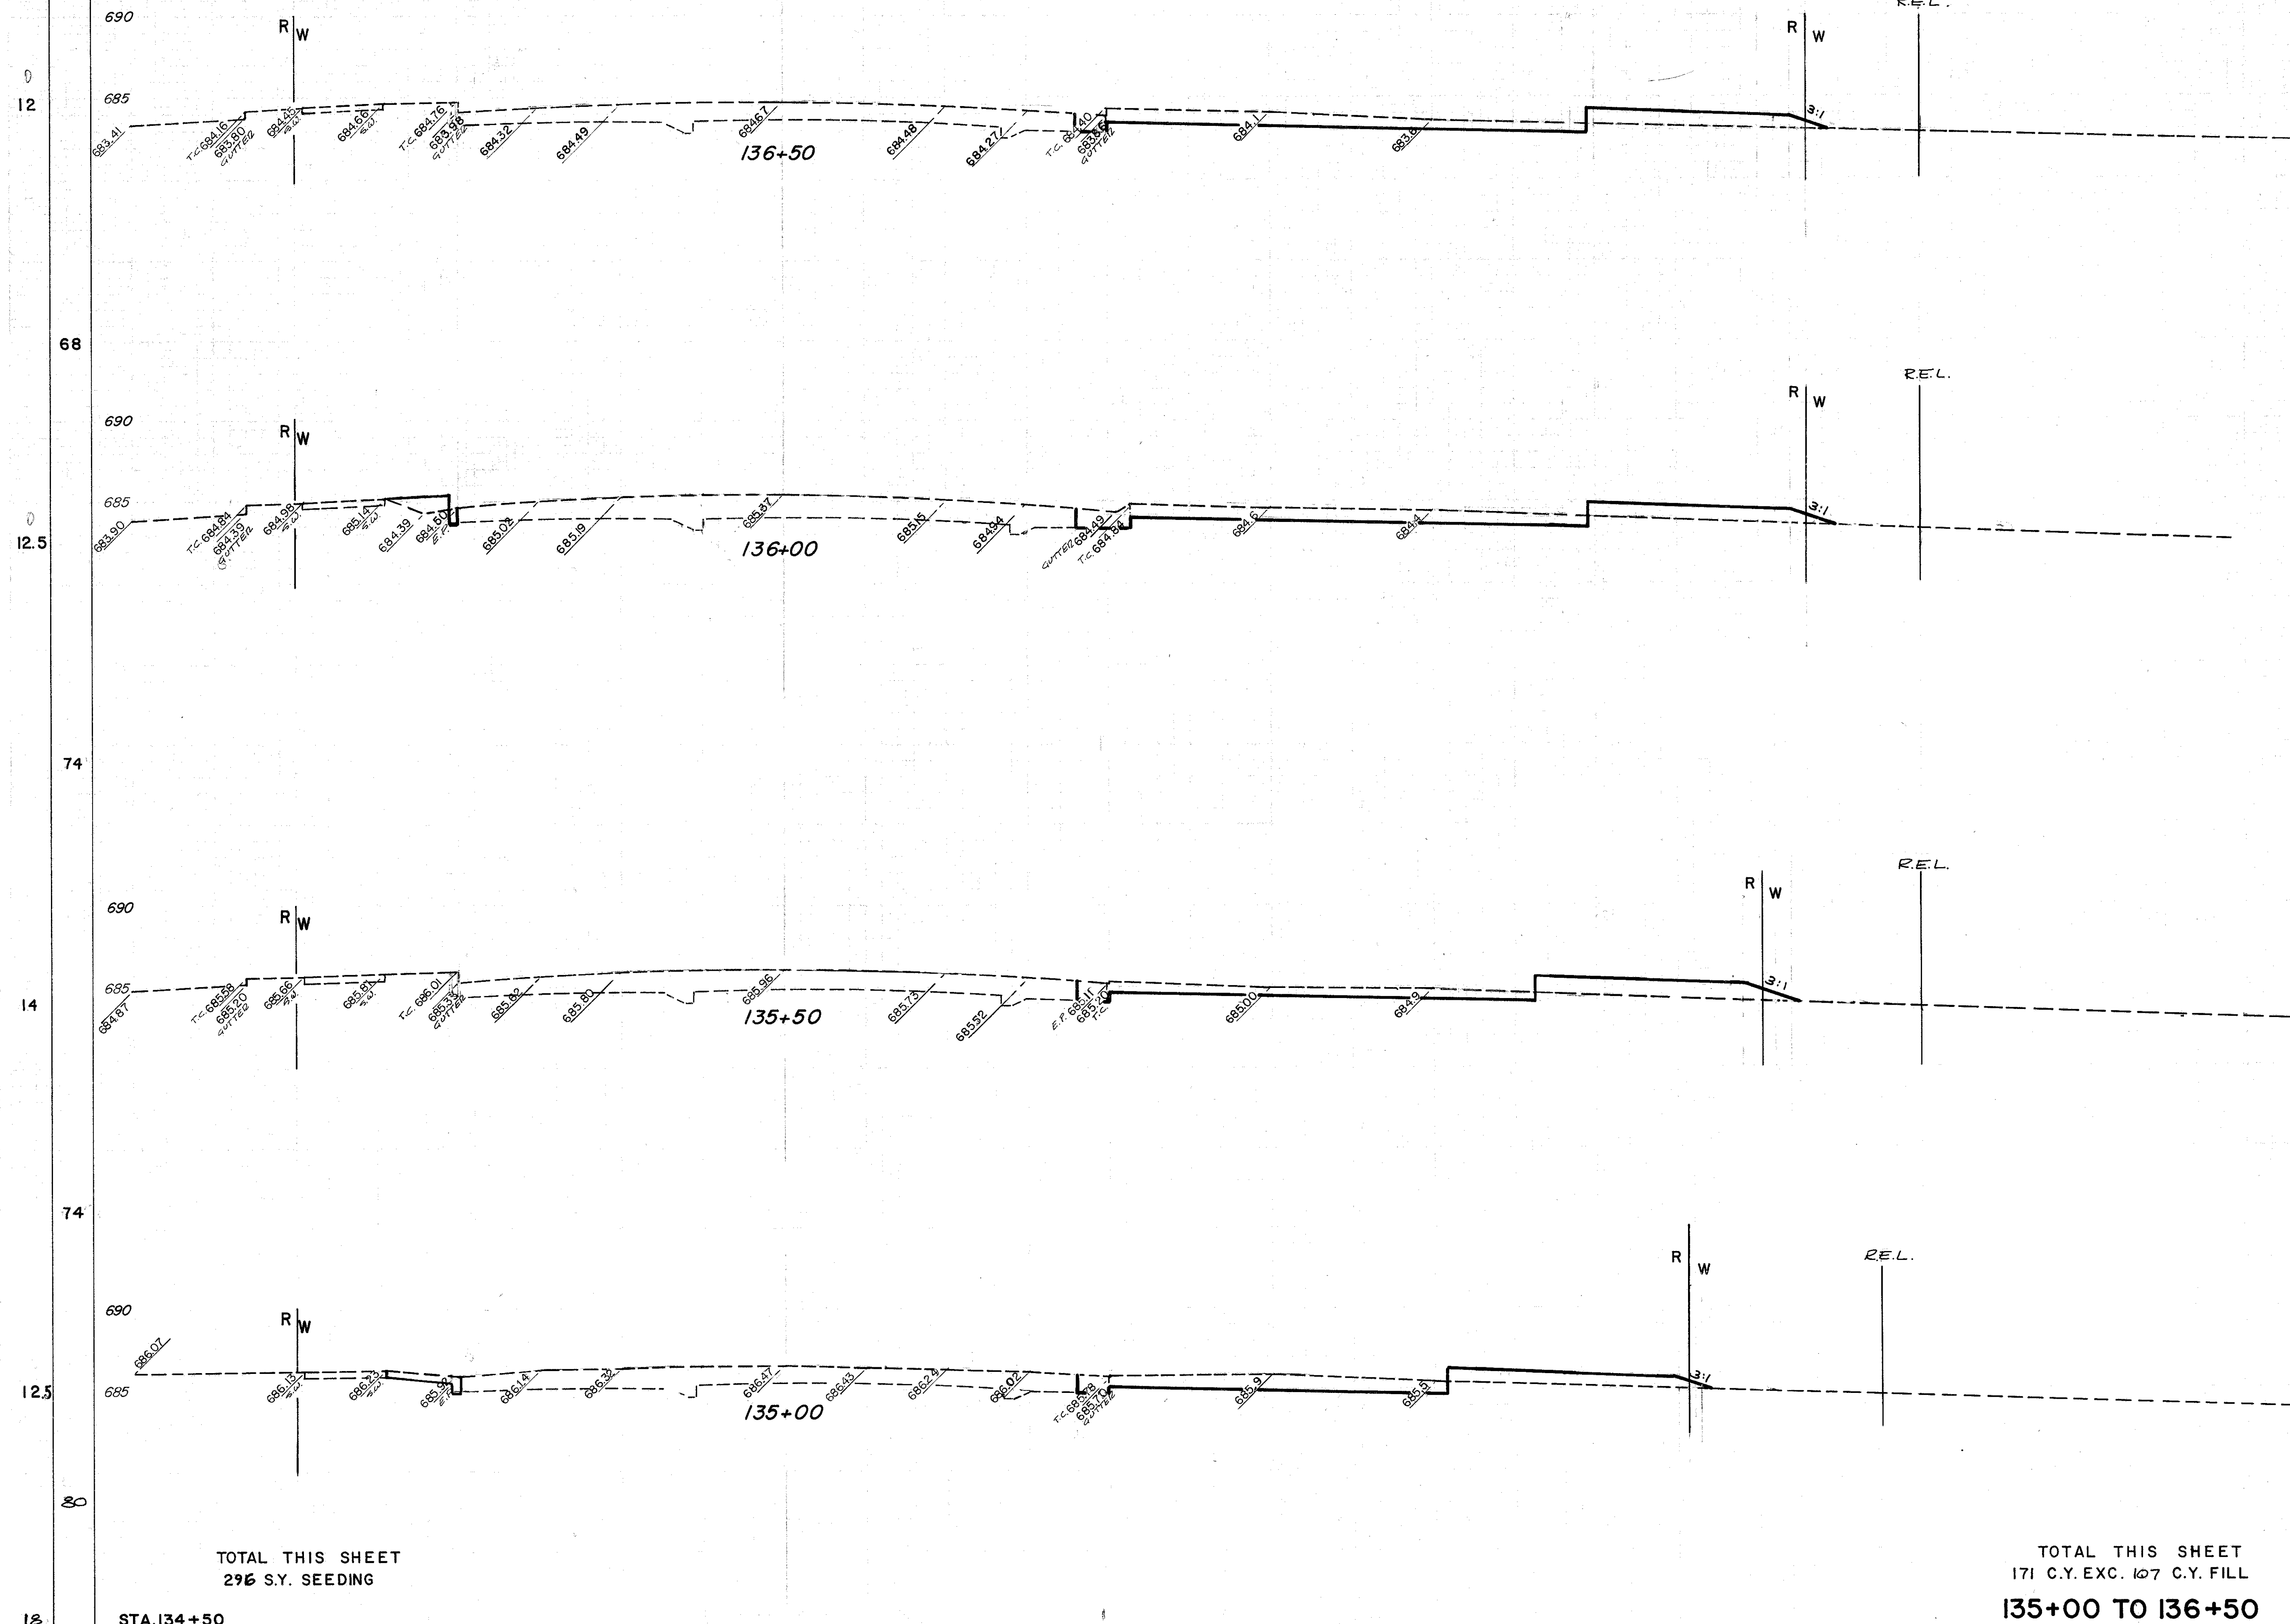

TOTAL THIS SHEET
296 S.Y. SEEDING

TOTAL THIS SHEET
171 C.Y. EXC. 107 C.Y. FILL
135+00 TO 136+50

QUANTITY CALCULATIONS
BY DSS DATE 11/1/72
CHKD. RP DATE 11/10/72

STA. 134+50

DEBEVEC. SALO & ASSOCIATES, INC.