

SEEDING
END SQ.
WIDTH YDS.


50 40 30 20 10 0 10 20 30 40 50 60 70 80 90

| | | |
|-------------------|-------|---------|
| FED. RD. DIVISION | STATE | PROJECT |
| 5 | OHIO | |

40
52

LAKE COUNTY
LAK-20-7.92
ISSUE 1

| END CUT | AREA | | CU. YDS. | |
|---------|------|------|----------|------|
| | CUT | FILL | CUT | FILL |
| 36 | 0 | | | |
| 675 | | | 57 | 2 |
| 685 | 26 | 2 | 44 | 6 |
| 680 | | | 47 | 3 |
| 685 | 22 | 0 | 49 | 17 |
| 680 | | | | |
| 685 | 29 | 5 | | |
| 680 | | | | |
| 685 | 24 | 13 | | |

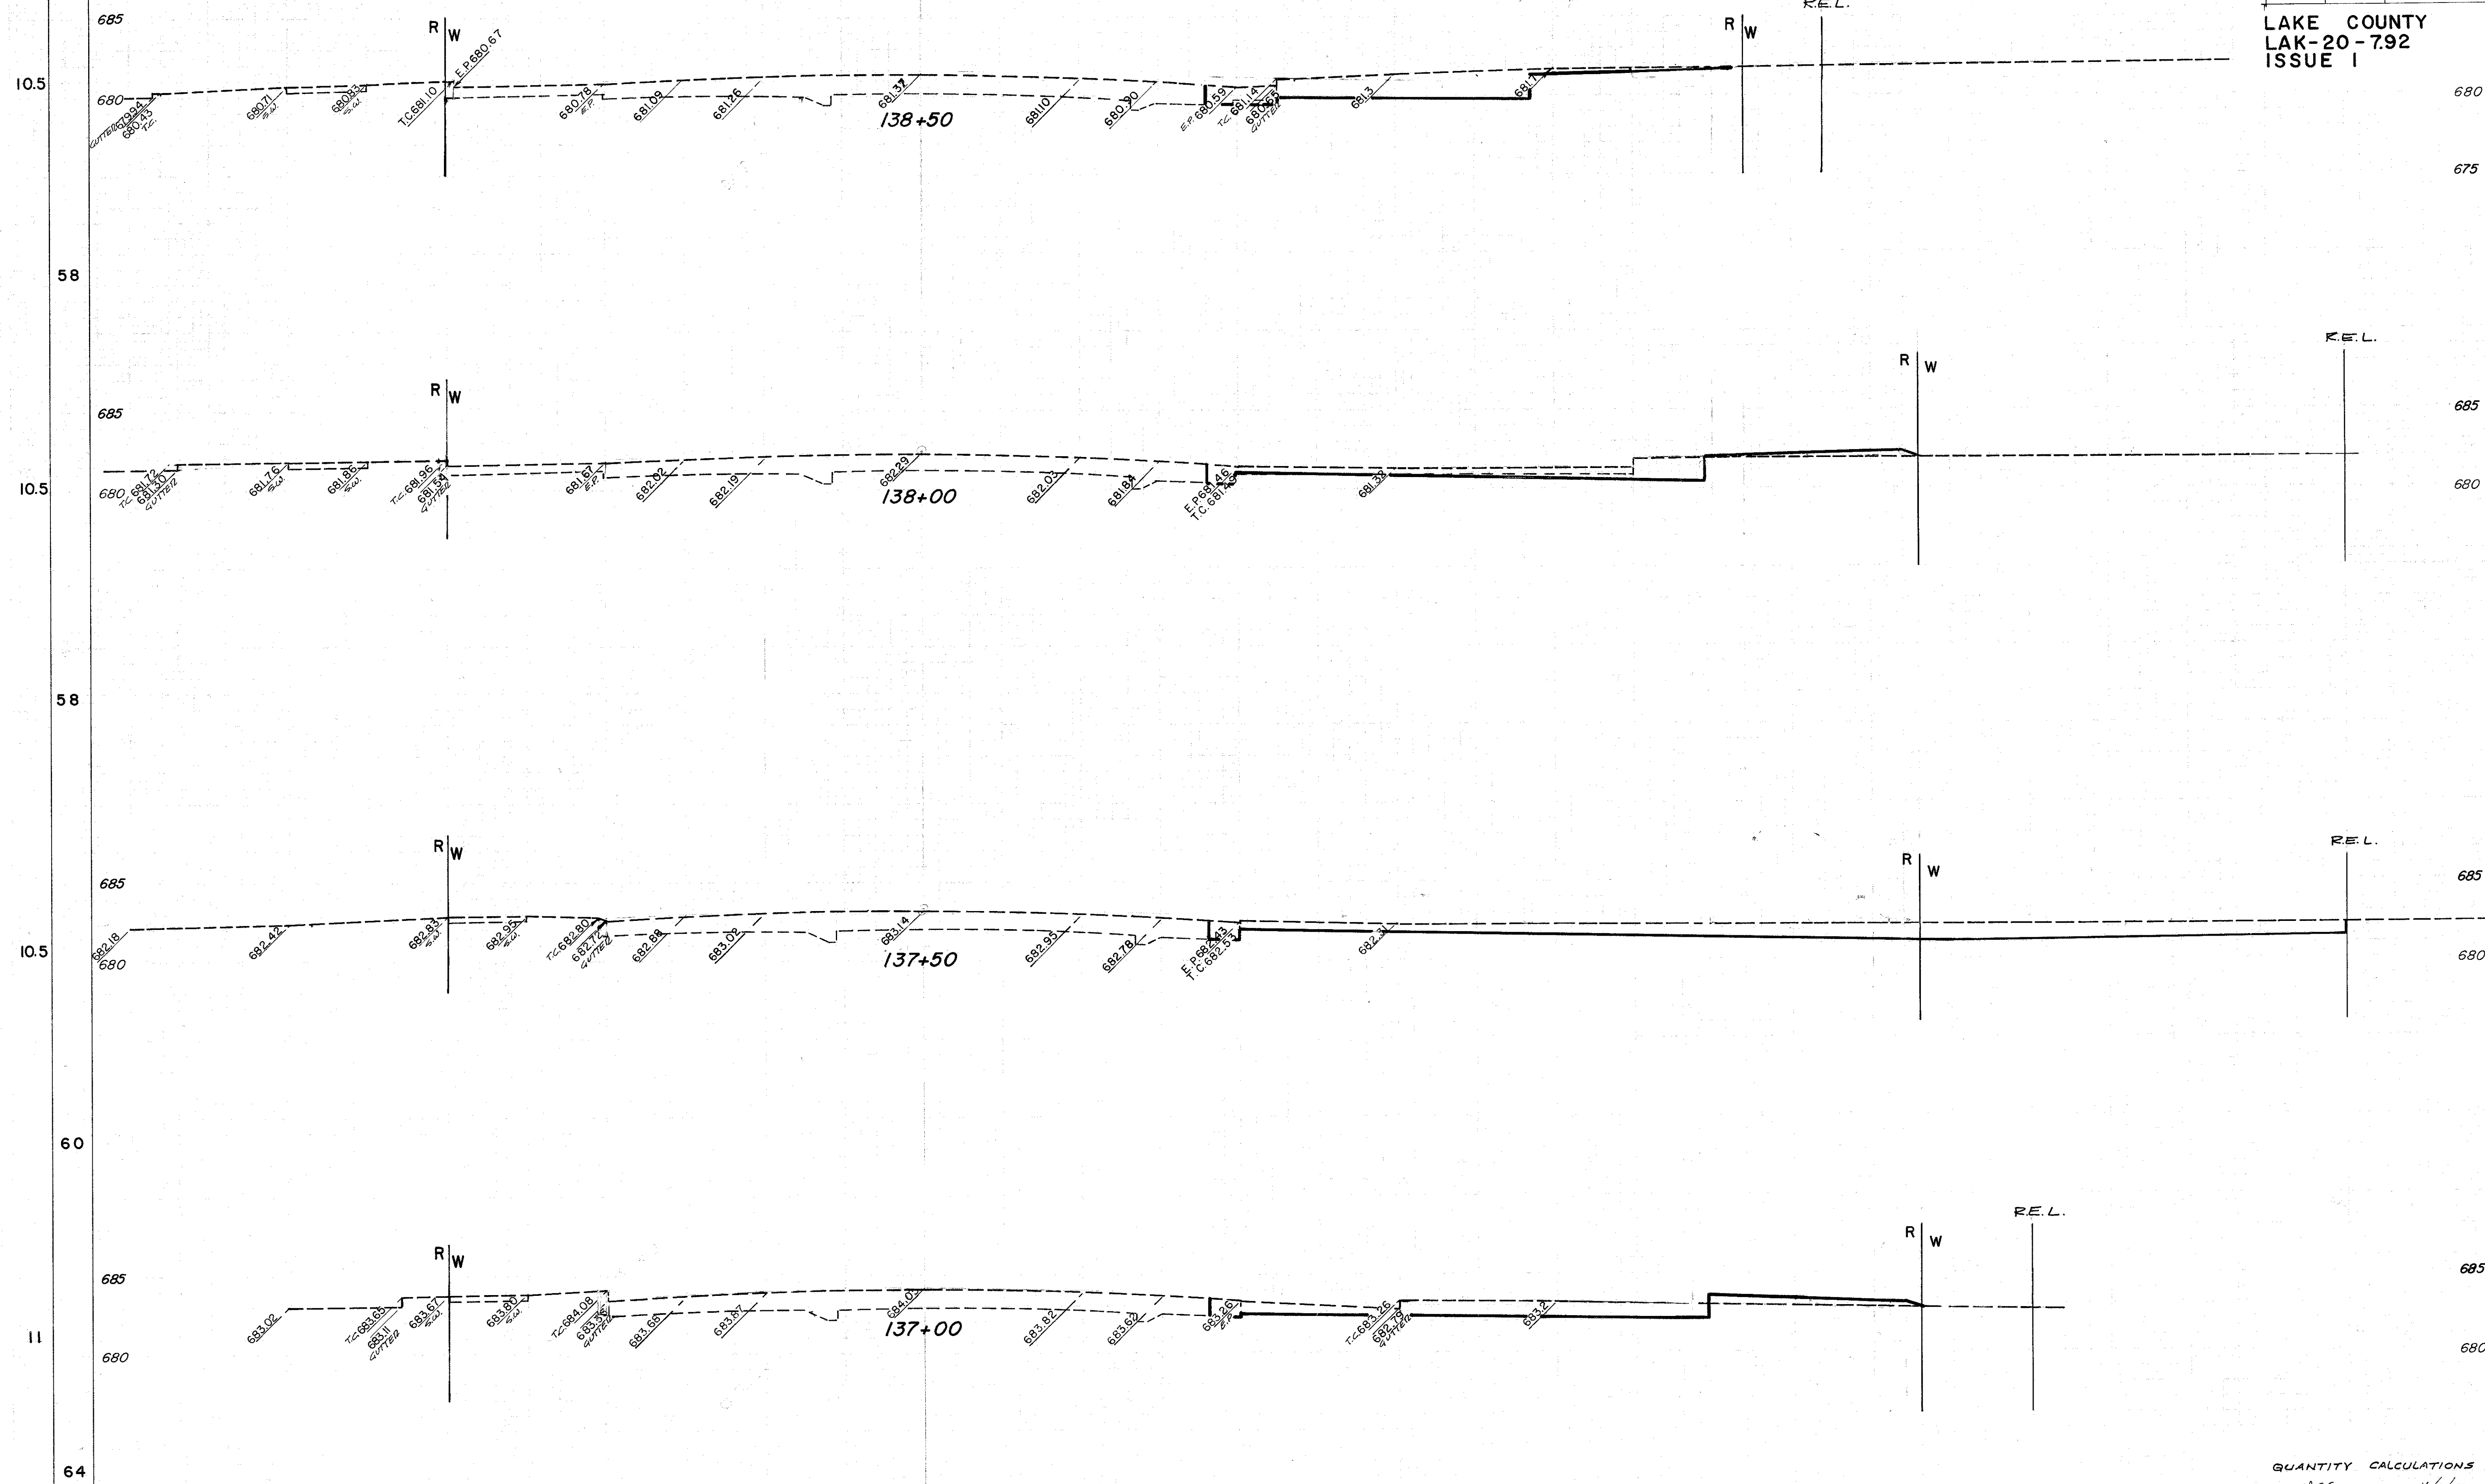

TOTAL THIS SHEET
240 S.Y. SEEDING

TOTAL THIS SHEET
197 C.Y. EXC. 33 C.Y. FILL
137+00 TO 138+50

QUANTITY CALCULATIONS
BY WSS DATE 11/1/72
CHKD JRP DATE 11/10/72

12 STA. 136+50

STA. 136+50

DEBEVEC, SALO & ASSOCIATES, INC.