


SEEDING  
END SQ.  
WIDTH YDS.


50 40 30 20 10 0 10 20 30 40 50 60 70 80 90

FED. RD. DIVISION	STATE	PROJECT
5	OHIO	

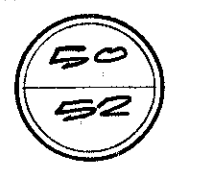

LAKE COUNTY  
LAK-20-7.92  
ISSUE 1

END STA.	AREA		CU. YDS.	
	CUT	FILL	CUT	FILL
138+00	23	83	59	80
139+00	41	28	52	4
140+00	28	0	44	0
141+00	20	7	52	6
TOTAL	36	0		

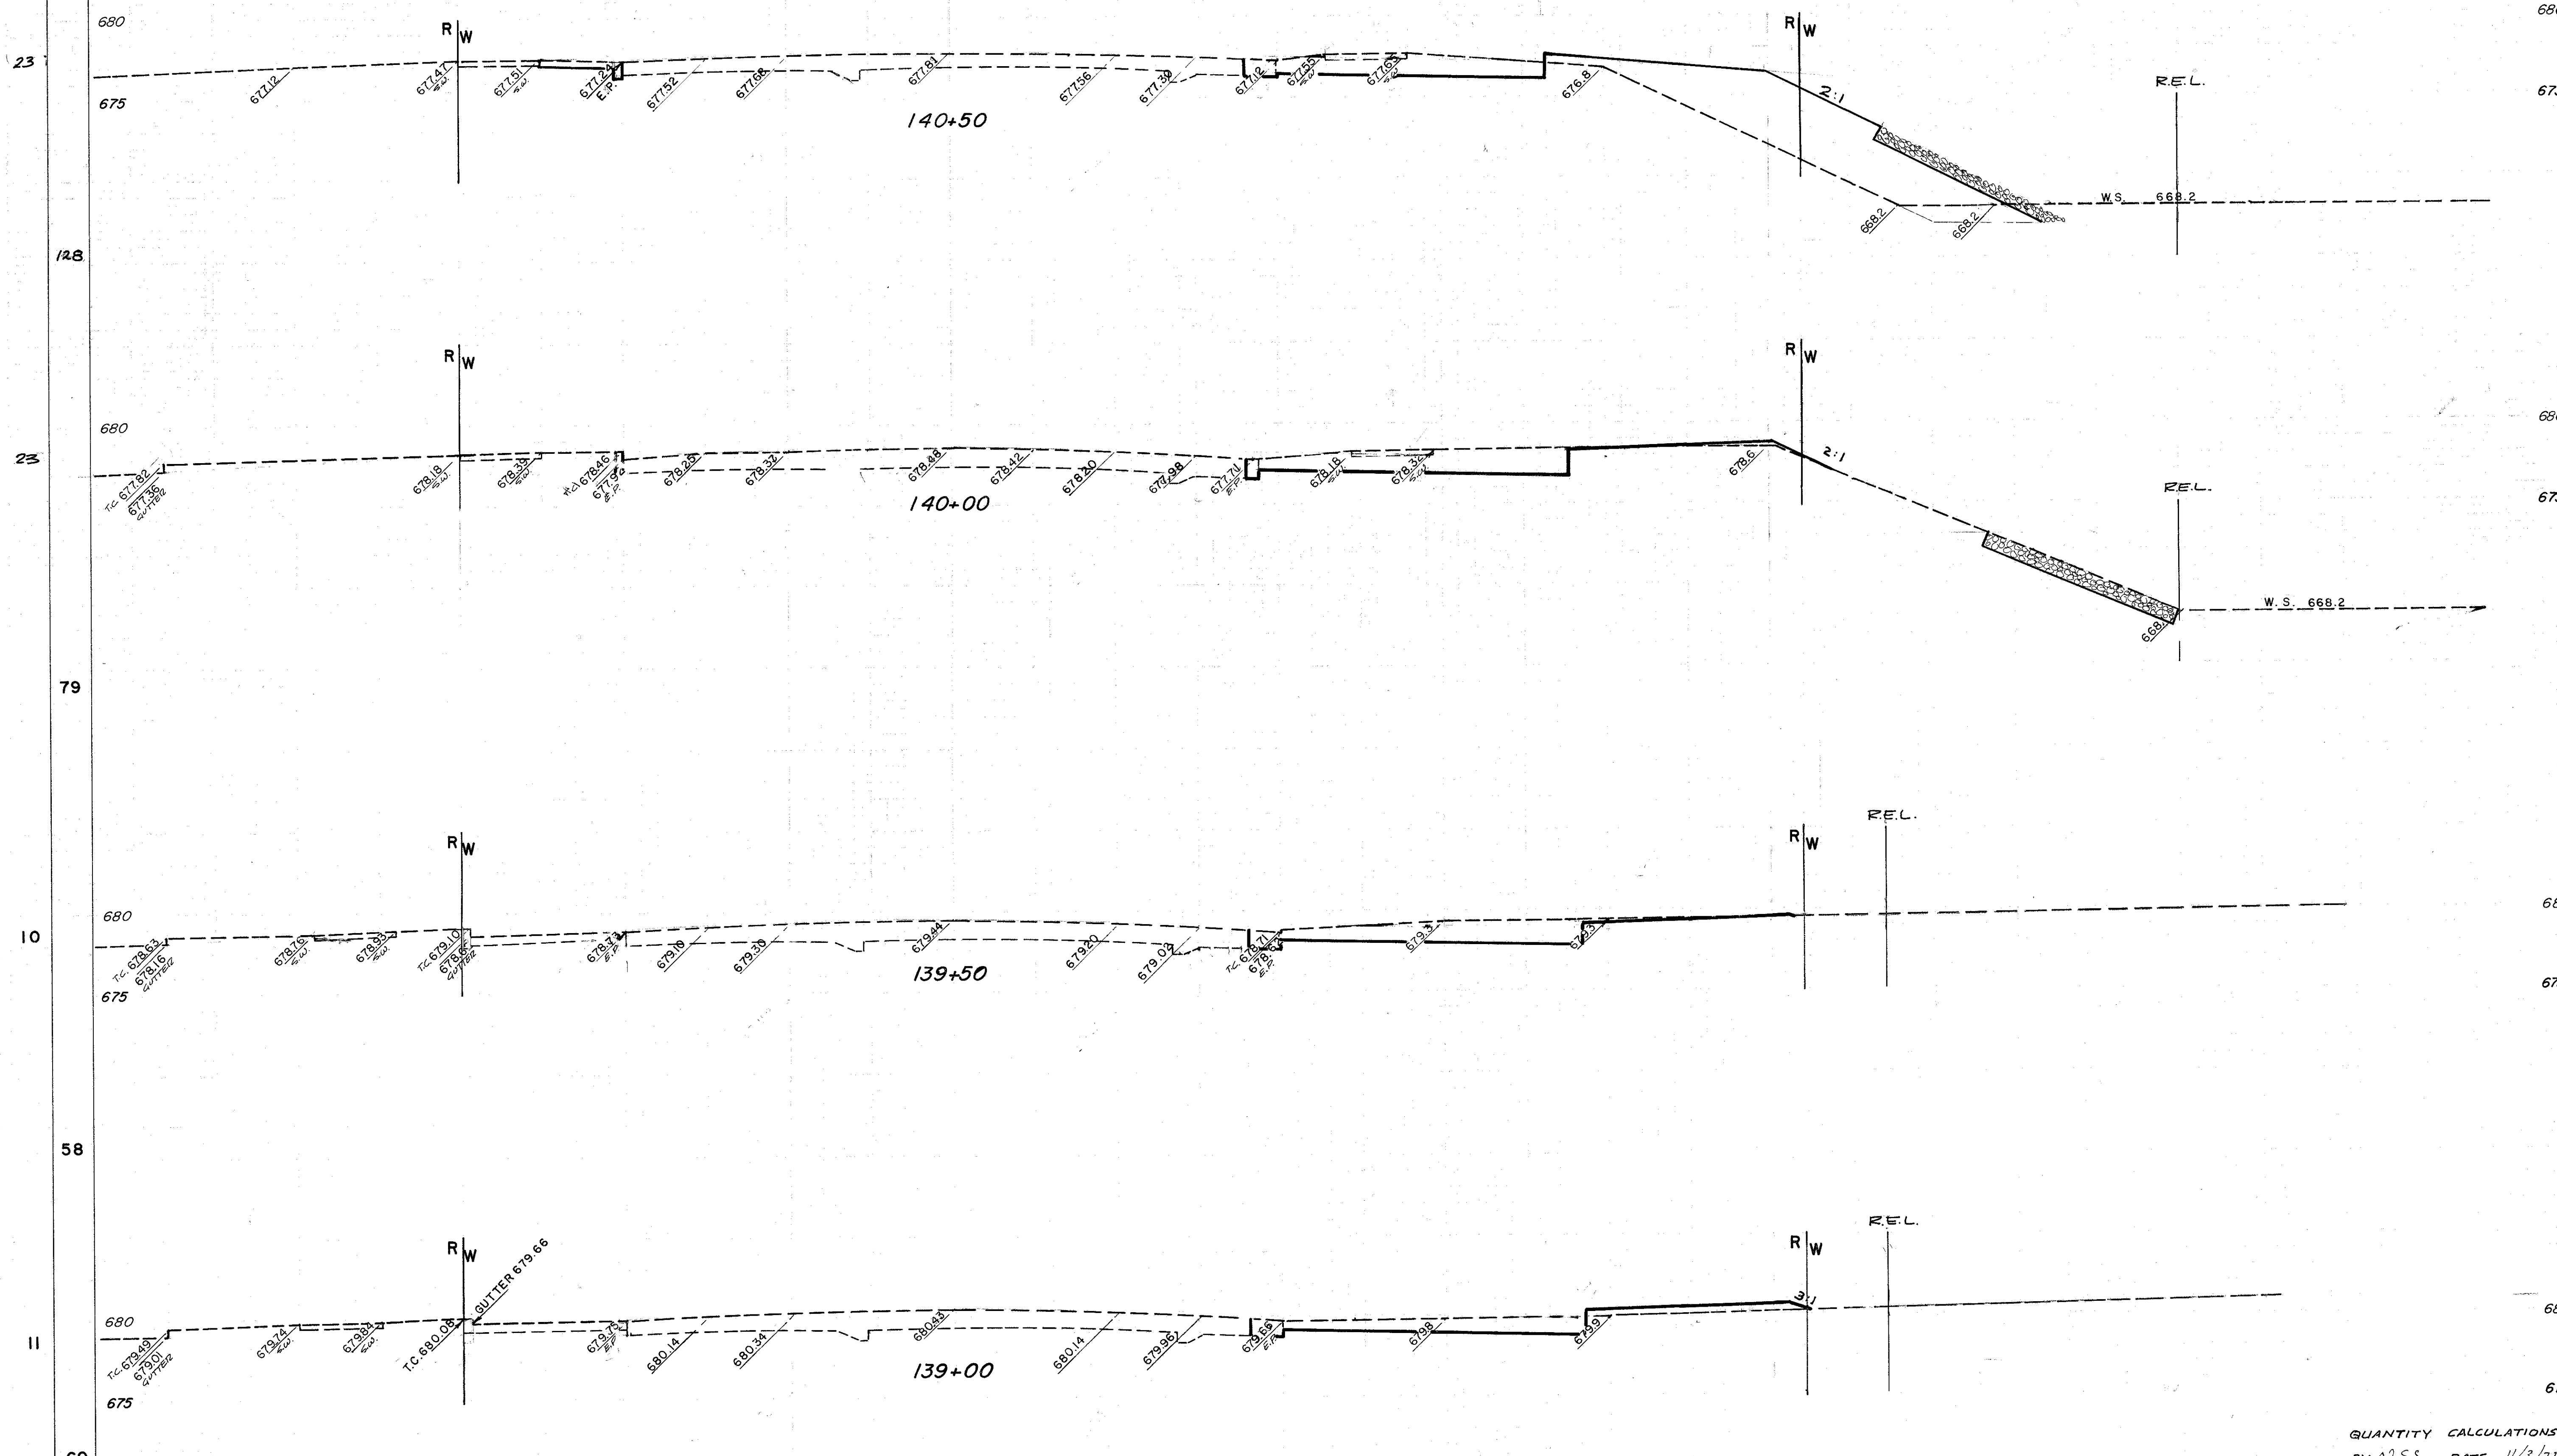

TOTAL THIS SHEET  
327 S.Y. SEEDING

TOTAL THIS SHEET  
207 C.Y. EXC. 96 C.Y. FILL

QUANTITY CALCULATIONS  
BY NSS DATE 11/2/72  
CHKD: JEP DATE 11/10/72

STA. 138+50

139+00 TO 140+50

STA. 138+50

DEBEVEC, SALO & ASSOCIATES, INC.