


SEEDING
END SQ.
WIDTH YDS.

40
30
27
33
16
100
20
139
30

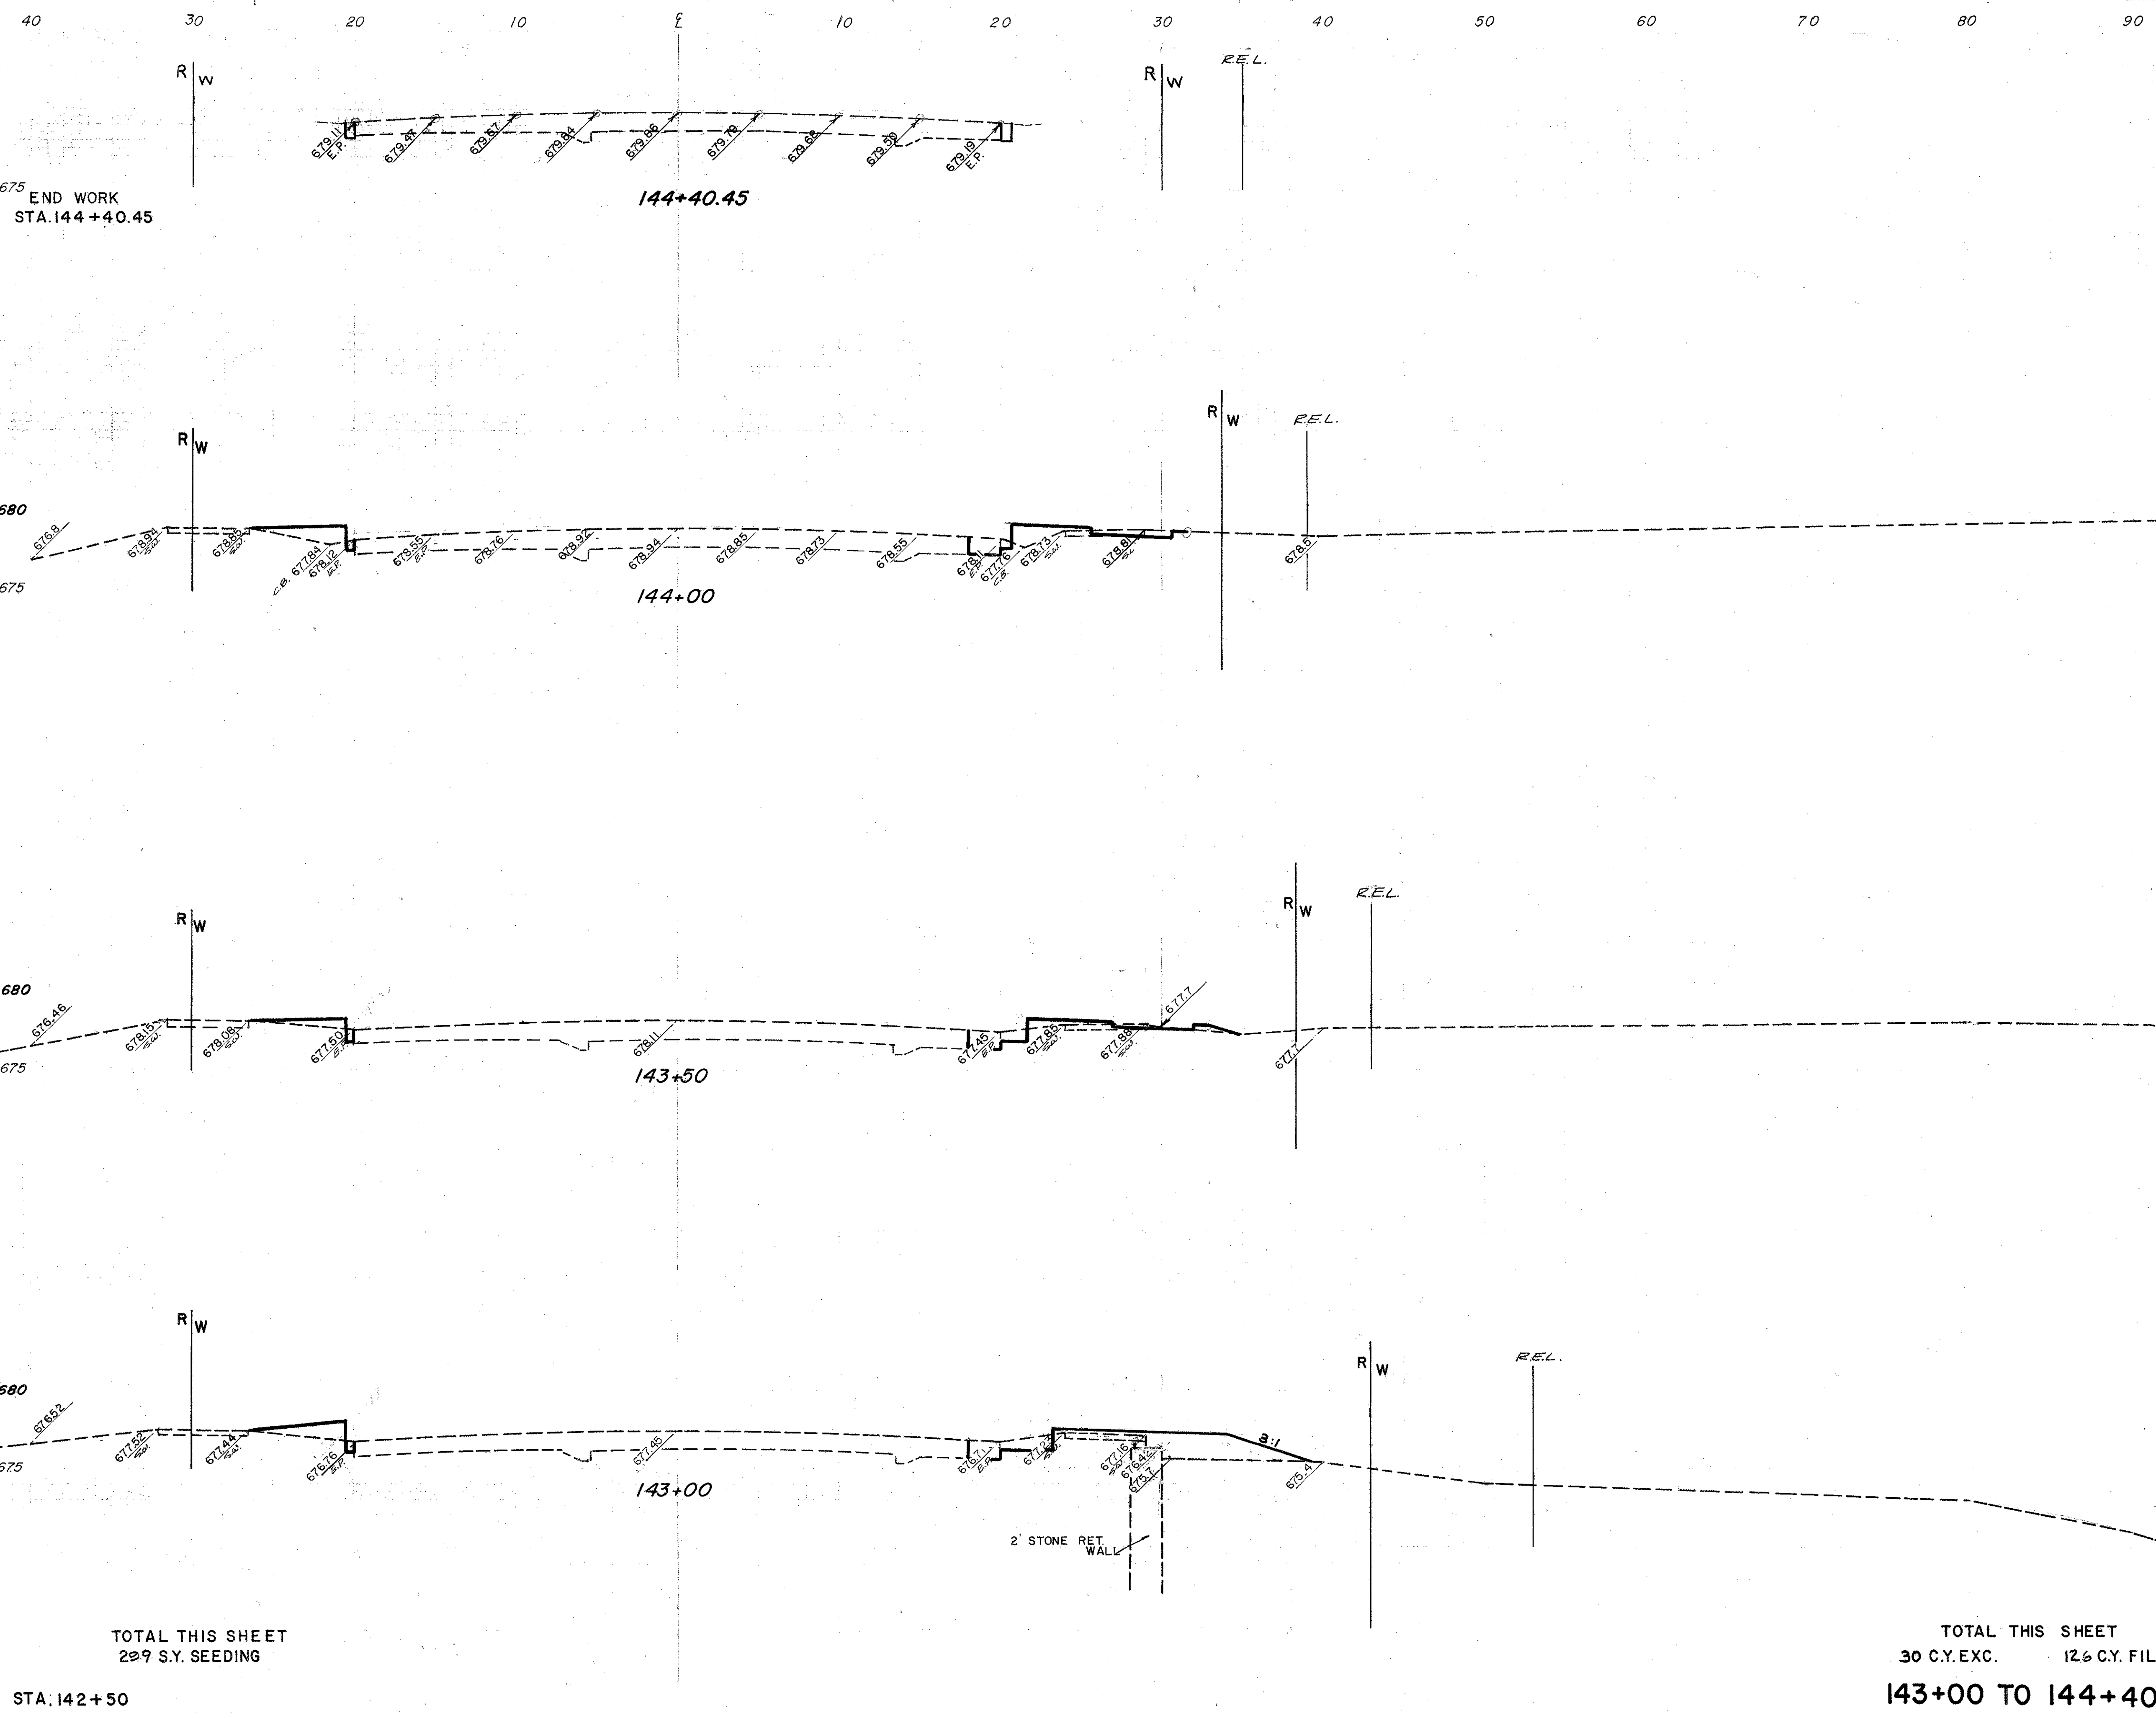

FED. RD. DIVISION	STATE	PROJECT	52 52
5	OHIO		

LAKE COUNTY
LAK-20-792
ISSUE 1

END STA.	AREA		CU. YDS.	
	CUT	FILL	CUT	FILL
144+40.45	2	0		
144+00	3	5		
143+50	4	7		
143+00	6	20		
142+50	7	65	12	78

DEBEVEC. SALO & ASSOCIATES, INC.

TOTAL THIS SHEET
209 S.Y. SEEDING

TOTAL THIS SHEET
30 C.Y. EXC. 126 C.Y. FILL
143+00 TO 144+40.45

QUANTITY CALCULATIONS
BY NES DATE 11/3/72
CHKD. PP DATE 11/10/72

STA. 142+50