


FED. RD. DIVISION	STATE	PROJECT
2	OHIO	I-1103 (18) I-1102 (6)

4
158

CUYAHOGA & LAKE COUNTIES
 CUY-1-15.91
 LAK-1-0.00

MICROFILMED
 SEP 6 1985

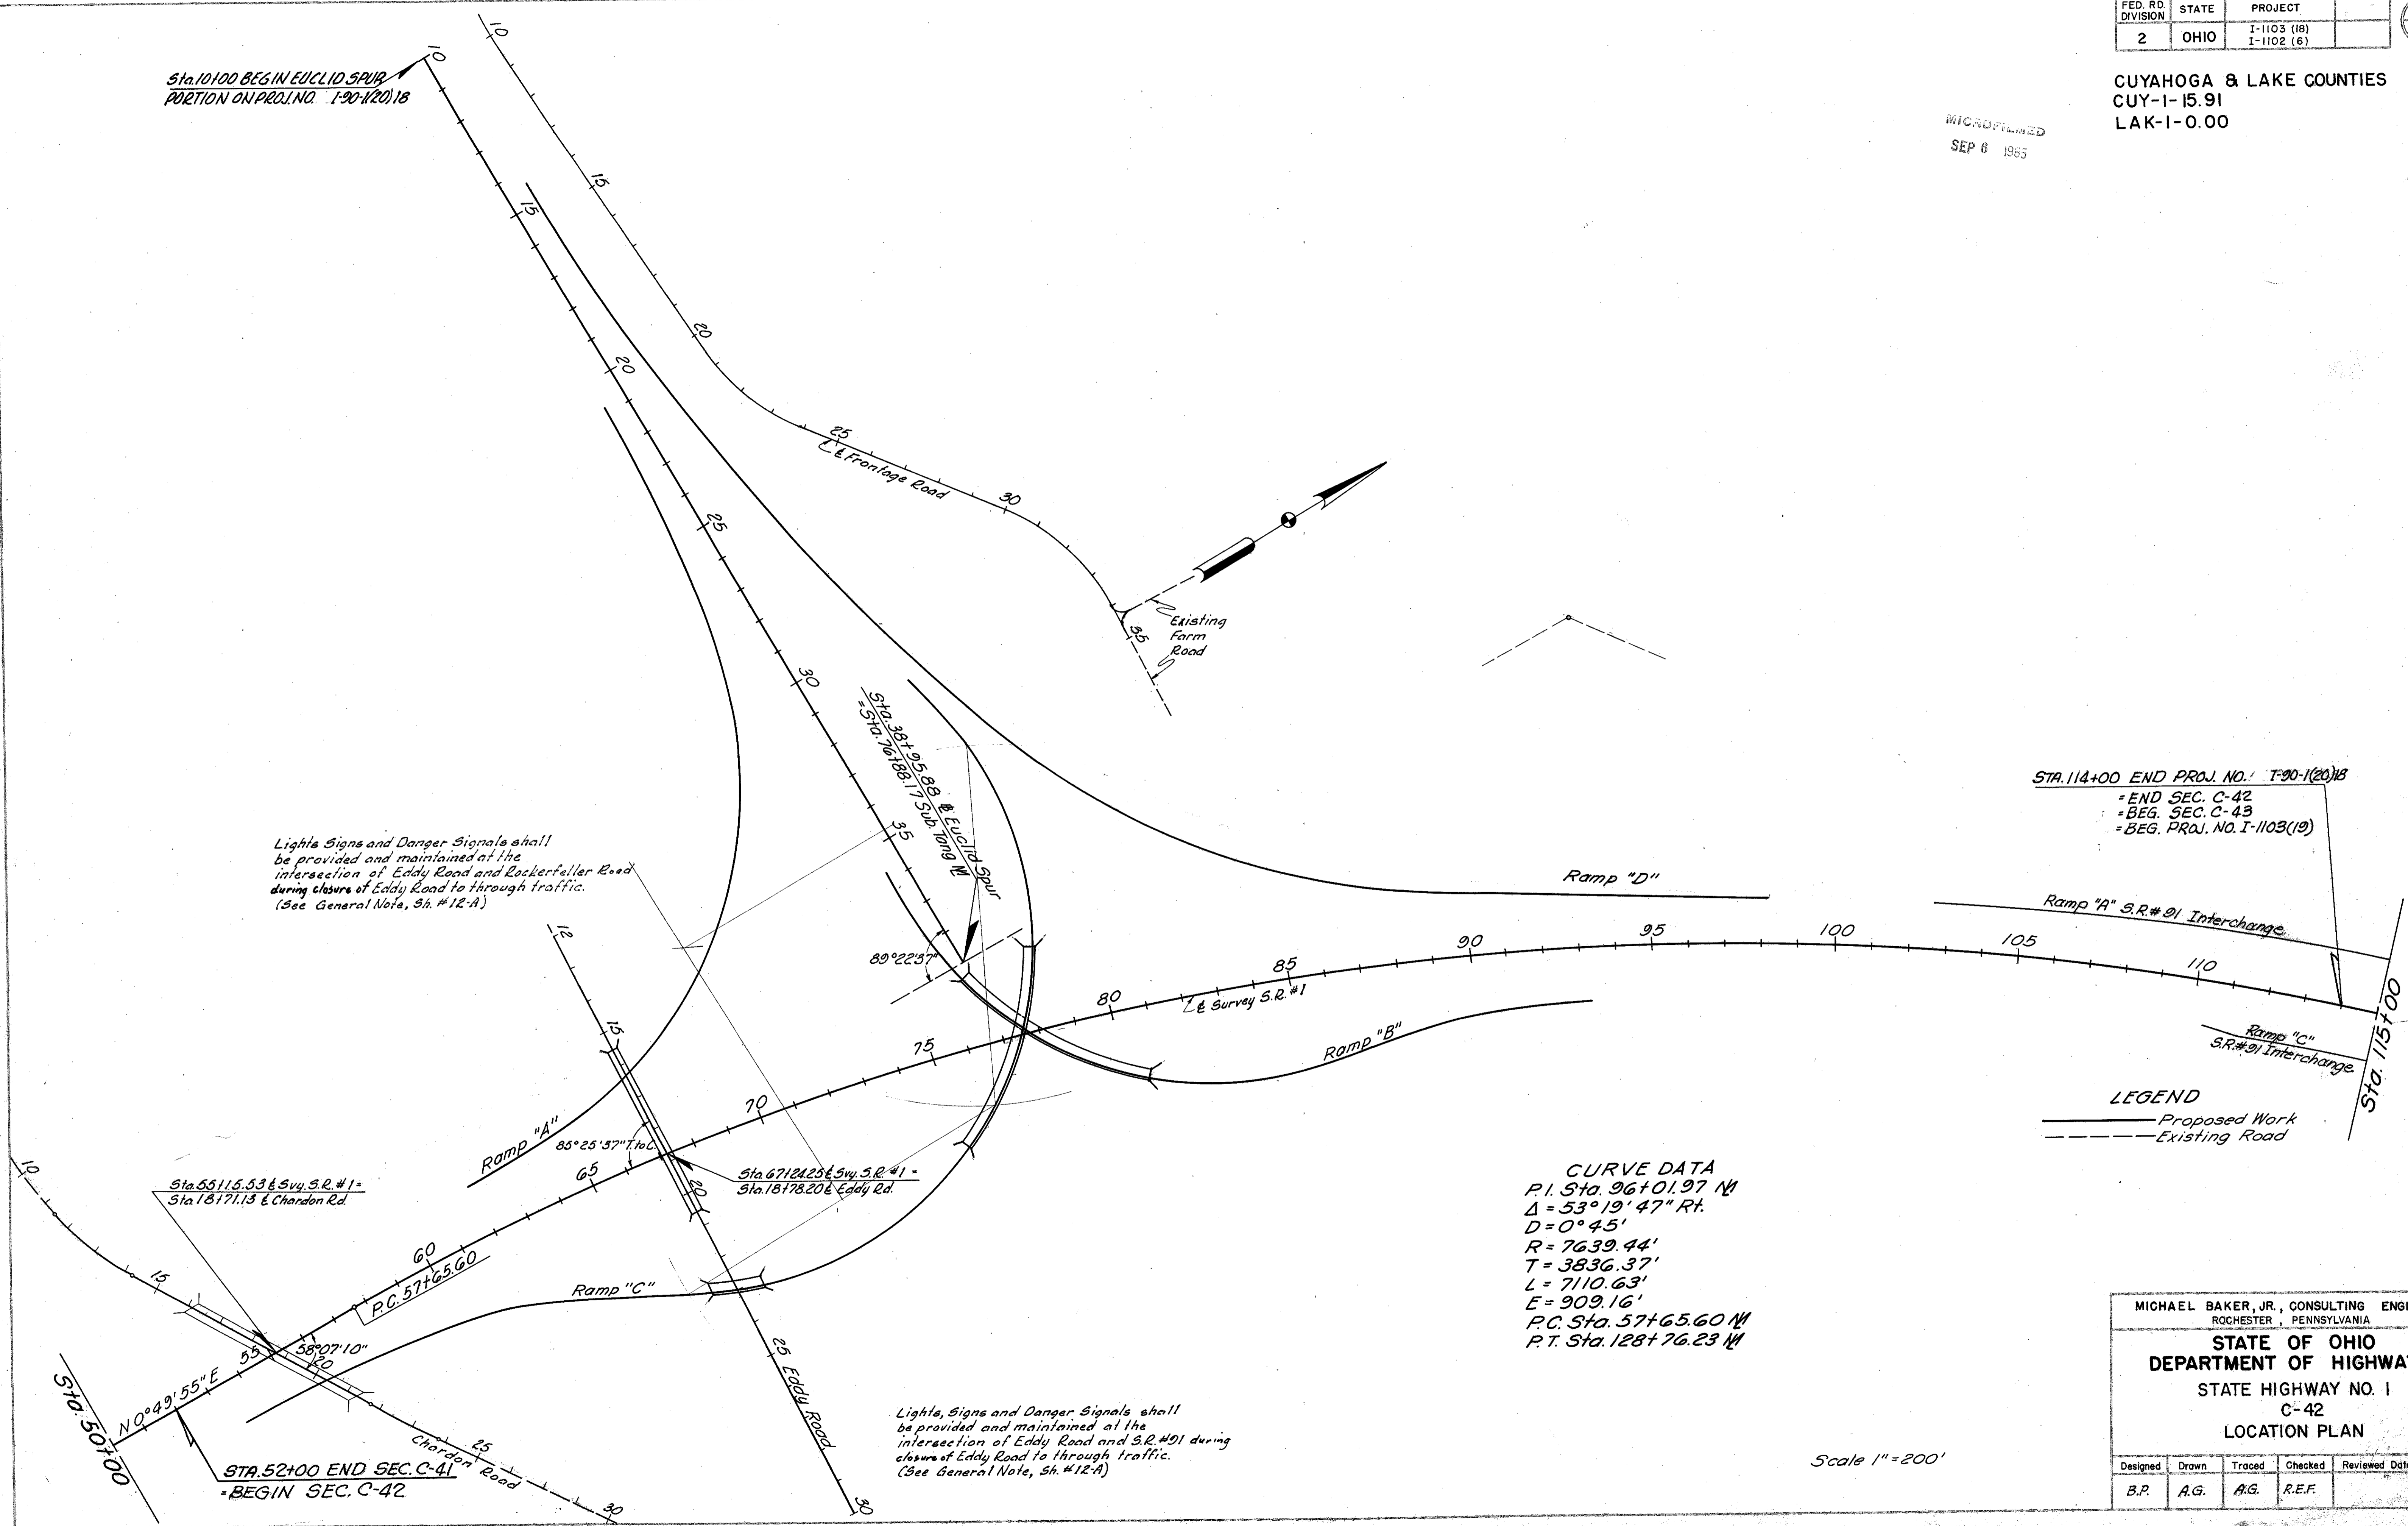

Sta. 10+00 BEGIN EUCLID SPUR
 PORTION ON PROJ. NO. I-90-1(20)18

Lights Signs and Danger Signals shall be provided and maintained at the intersection of Eddy Road and Rockefeller Road during closure of Eddy Road to through traffic. (See General Note, Sh. #12-A)

STA. 114+00 END PROJ. NO. I-90-1(20)18
 = END SEC. C-42
 = BEG. SEC. C-43
 = BEG. PROJ. NO. I-1103(19)

Sta. 55+115.53 & Svy. S.R.#1 =
 Sta. 18171.13 & Chardon Rd.

Sta. 67+121.25 & Svy. S.R.#1 =
 Sta. 18178.20 & Eddy Rd.

CURVE DATA
 P.I. Sta. 96+01.97 M
 $\Delta = 53^{\circ}19'47''$ Rt.
 $D = 0^{\circ}45'$
 $R = 7639.44'$
 $T = 3836.37'$
 $L = 7110.63'$
 $E = 909.16'$
 P.C. Sta. 57+65.60 M
 P.T. Sta. 128+76.23 M

Lights, Signs and Danger Signals shall be provided and maintained at the intersection of Eddy Road and S.R.#91 during closure of Eddy Road to through traffic. (See General Note, Sh. #12-A)

LEGEND
 — Proposed Work
 - - - Existing Road

Scale 1" = 200'

MICHAEL BAKER, JR., CONSULTING ENGINEERS
 ROCHESTER, PENNSYLVANIA

STATE OF OHIO
 DEPARTMENT OF HIGHWAYS
 STATE HIGHWAY NO. 1
 C-42
 LOCATION PLAN

Designed	Drawn	Traced	Checked	Reviewed Date	Revised
B.P.	A.G.	A.G.	R.E.F.		