


FED. RD. DIVISION	STATE	PROJECT
2	OHIO	I-1103 (18)

51
458

CUYAHOGA & LAKE COUNTIES
 CUY-I-15.91
 LAK-I-0.00

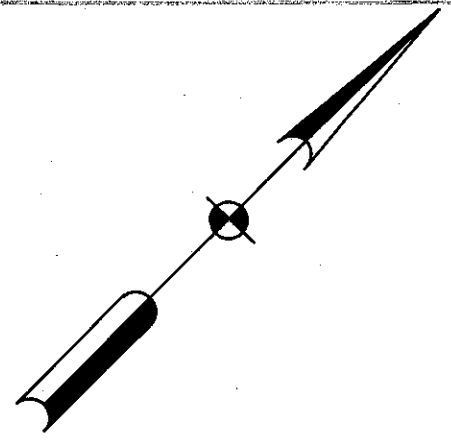

END C-42
 BEGIN C-43

BEGIN SHEET STA. 114+00


115 116 117 118 119 120 121 122 123 124

DATE	BY	REVISION

DATE	BY	REVISION

P.I. Sta. 96+01.97
 Δ = 53° 19' 47" 21.
 D = 0° 45' 00"
 R = 7639.44'
 T = 3836.37'
 L = 7110.63'
 E = 909.17'
 P.C. Sta. 57+65.60
 P.T. Sta. 128+76.23

Note: ~
 Proposed Typical Section of Adminina Pavement
 is identical with Typical Section B on Sheet C.

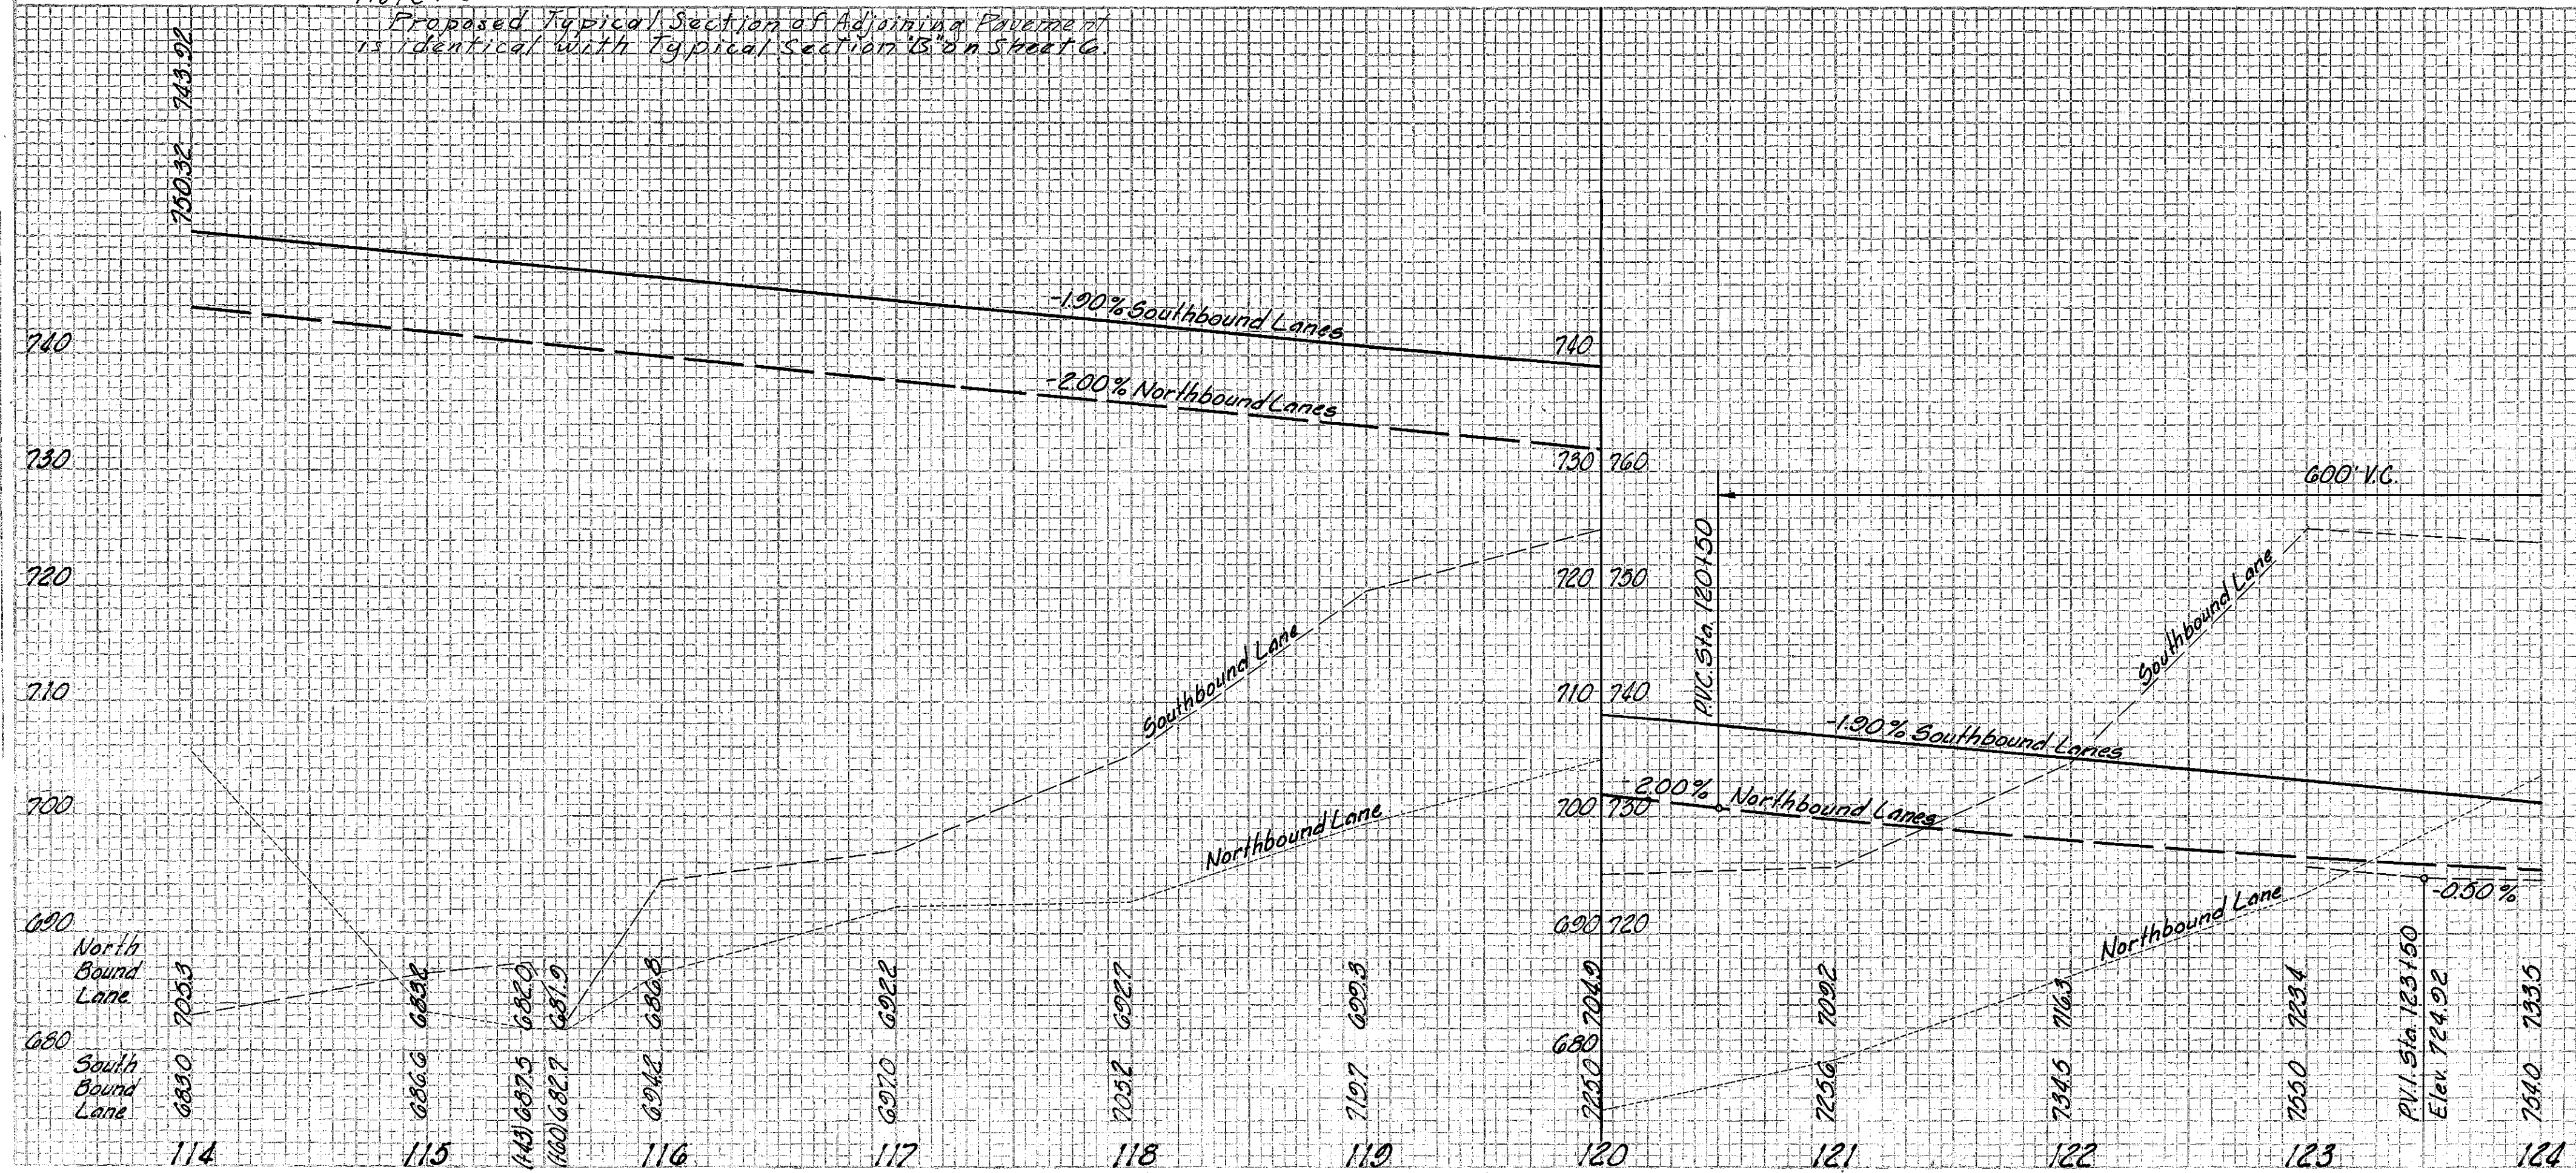

MICHAEL BAKER, JR., CONSULTING ENGINEERS ROCHESTER, PENNSYLVANIA						
STATE OF OHIO DEPARTMENT OF HIGHWAYS STATE HIGHWAY NO. 1 C-42 PLAN & PROFILE STA. 114+00 TO STA. 124+00						
Designed	Drawn	Traced	Checked	Reviewed	Date	Revised
B.P.	B.P.	K.G.	L.I.			