

ST-5

S-14


CUY-271-14.09  
LAK-271-0.00

2	OHIO	I-1102 (6)
---	------	------------

53  
458

CUYAHOGA & LAKE COUNTIES  
CUY-1-15.91  
LAK-1-0.00

Seeding  
End  
Width 37.0

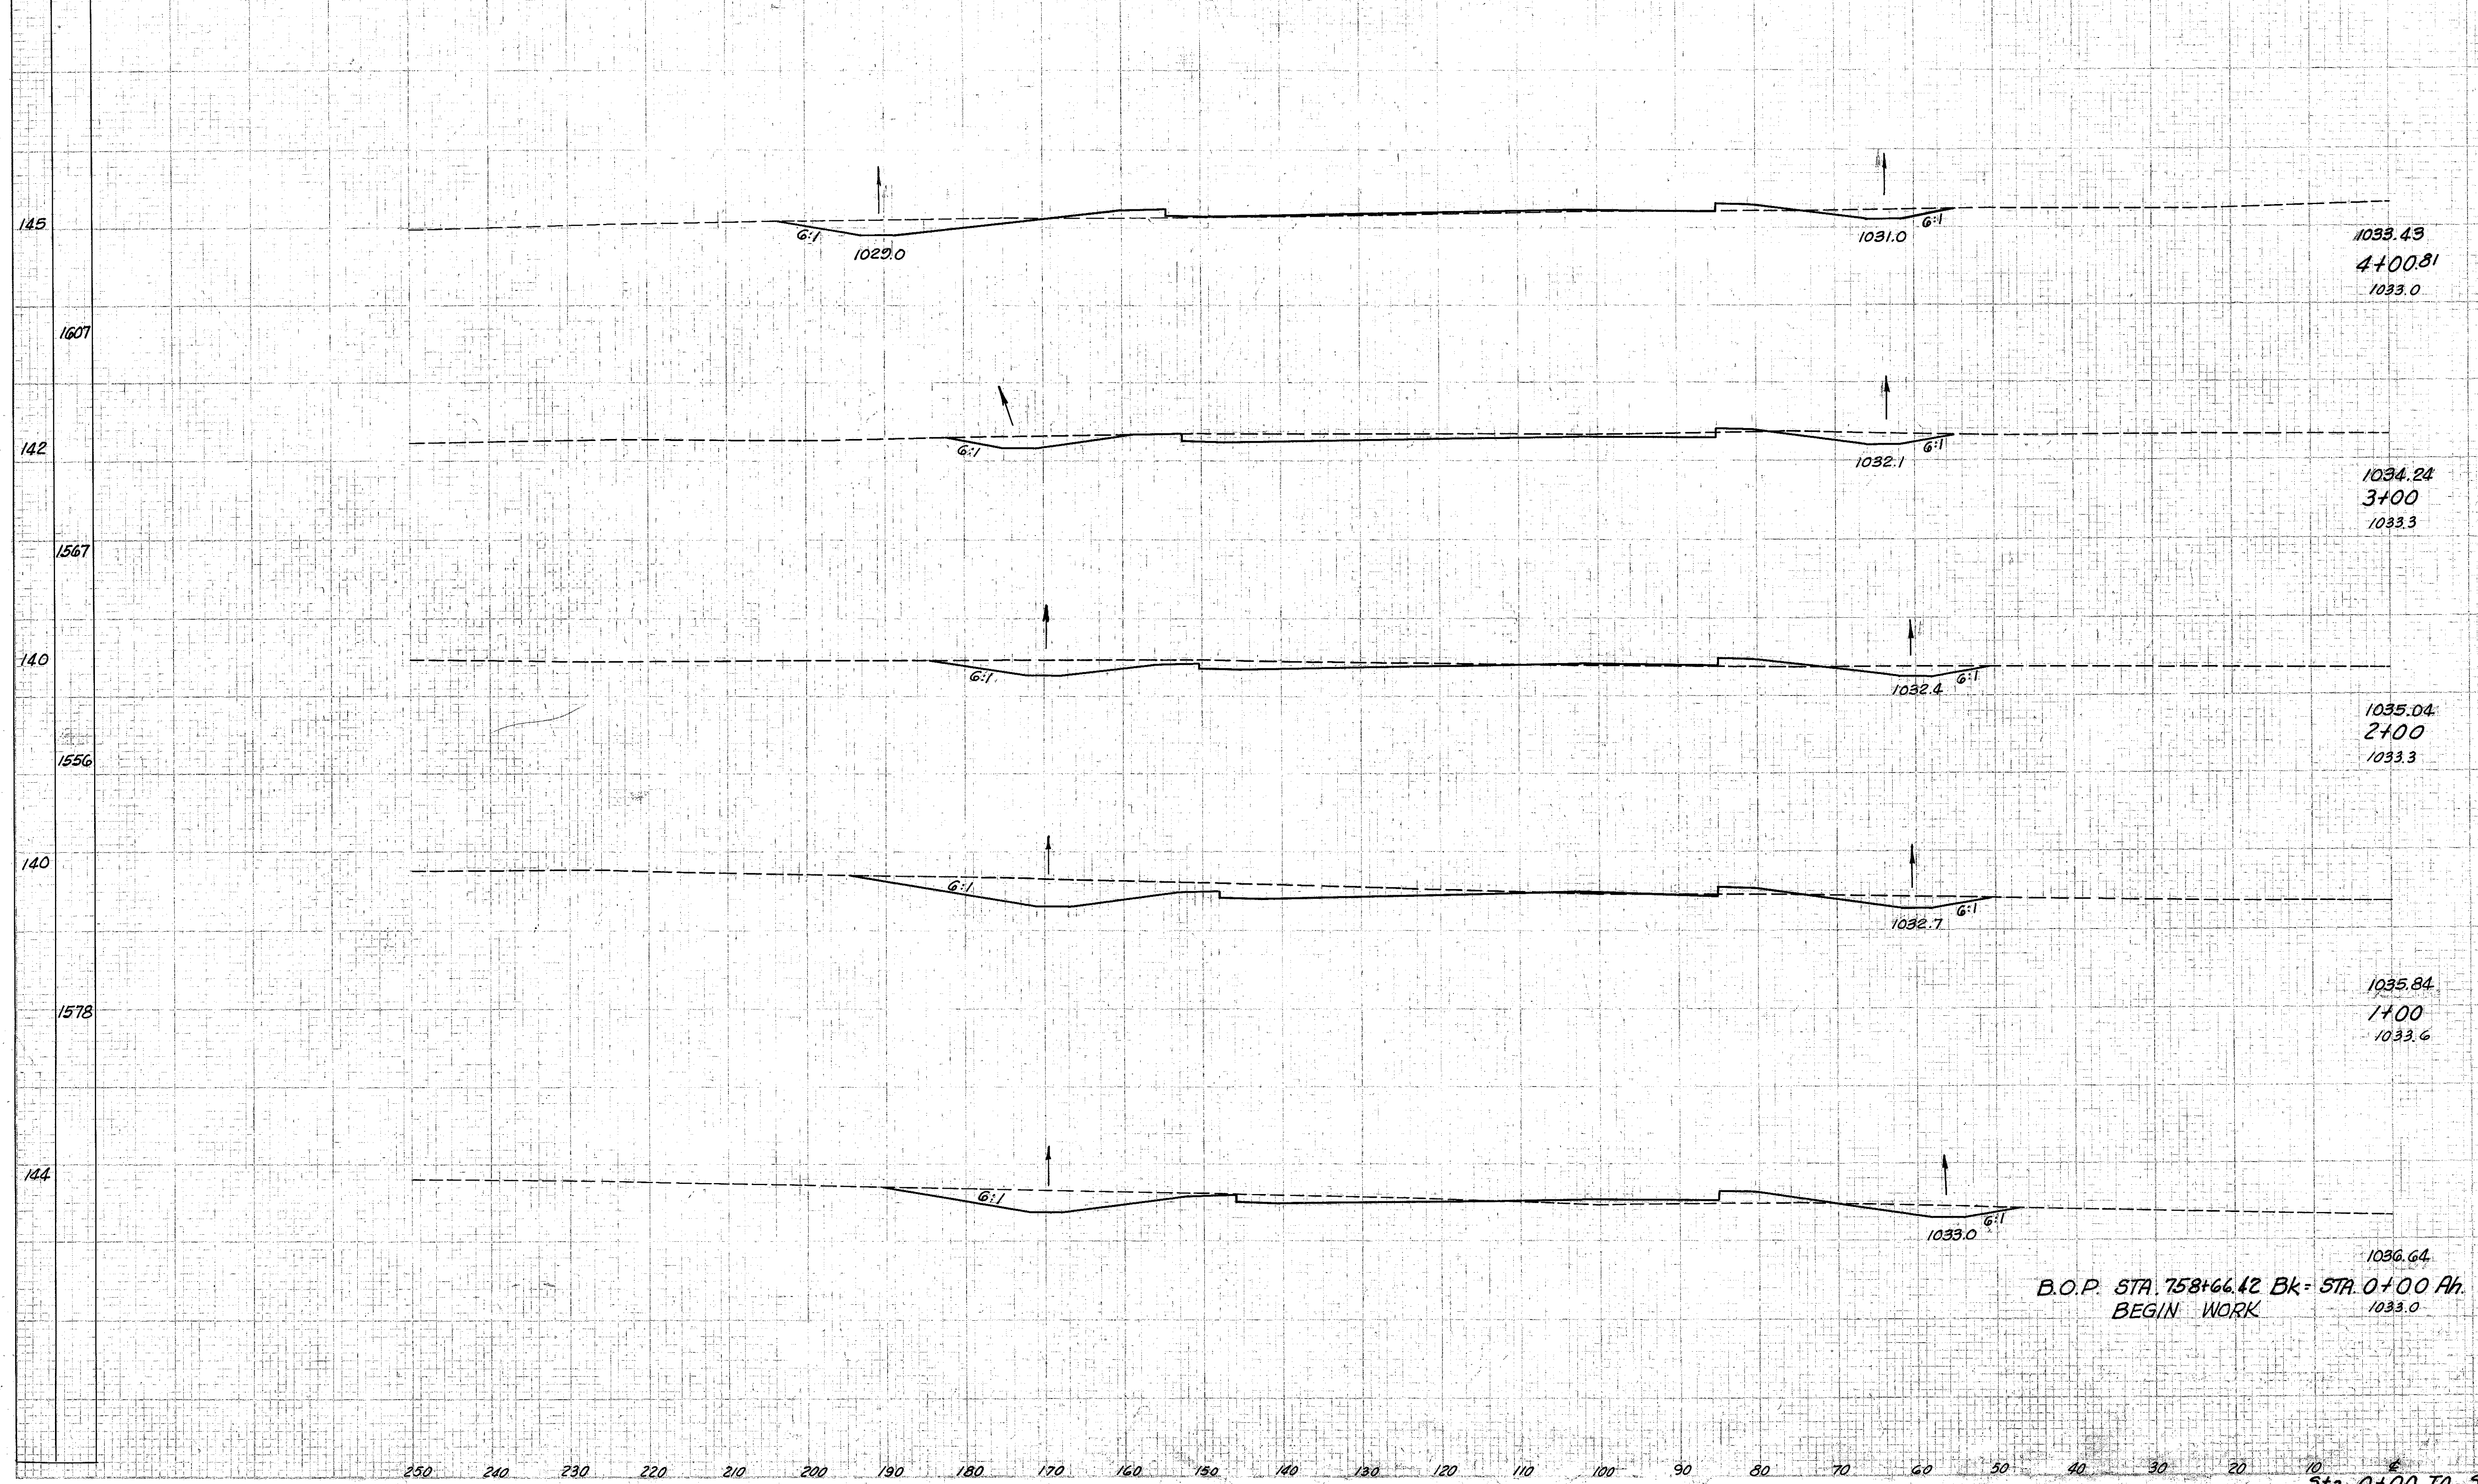

End Area		Volume	
Cut	Fill	Cut	Fill
56	26		
97	2	286	52
65	10	300	22
166	6	428	30
108	28	507	63

B.O.P. STA. 758+66.42 Bk= STA. 0+00 Ah.  
BEGIN WORK

Sta. 0+00 TO Sta. 4+00.81 Lt. 4