


Seeding
End Width Sp. Yd.

FED. DIST. DIVISION	STATE	PROJECT
2	OHIO	I-102 (6)

54
458

CUYAHOGA & LAKE COUNTIES
CUY-1-15.91
LAK-1-0.00

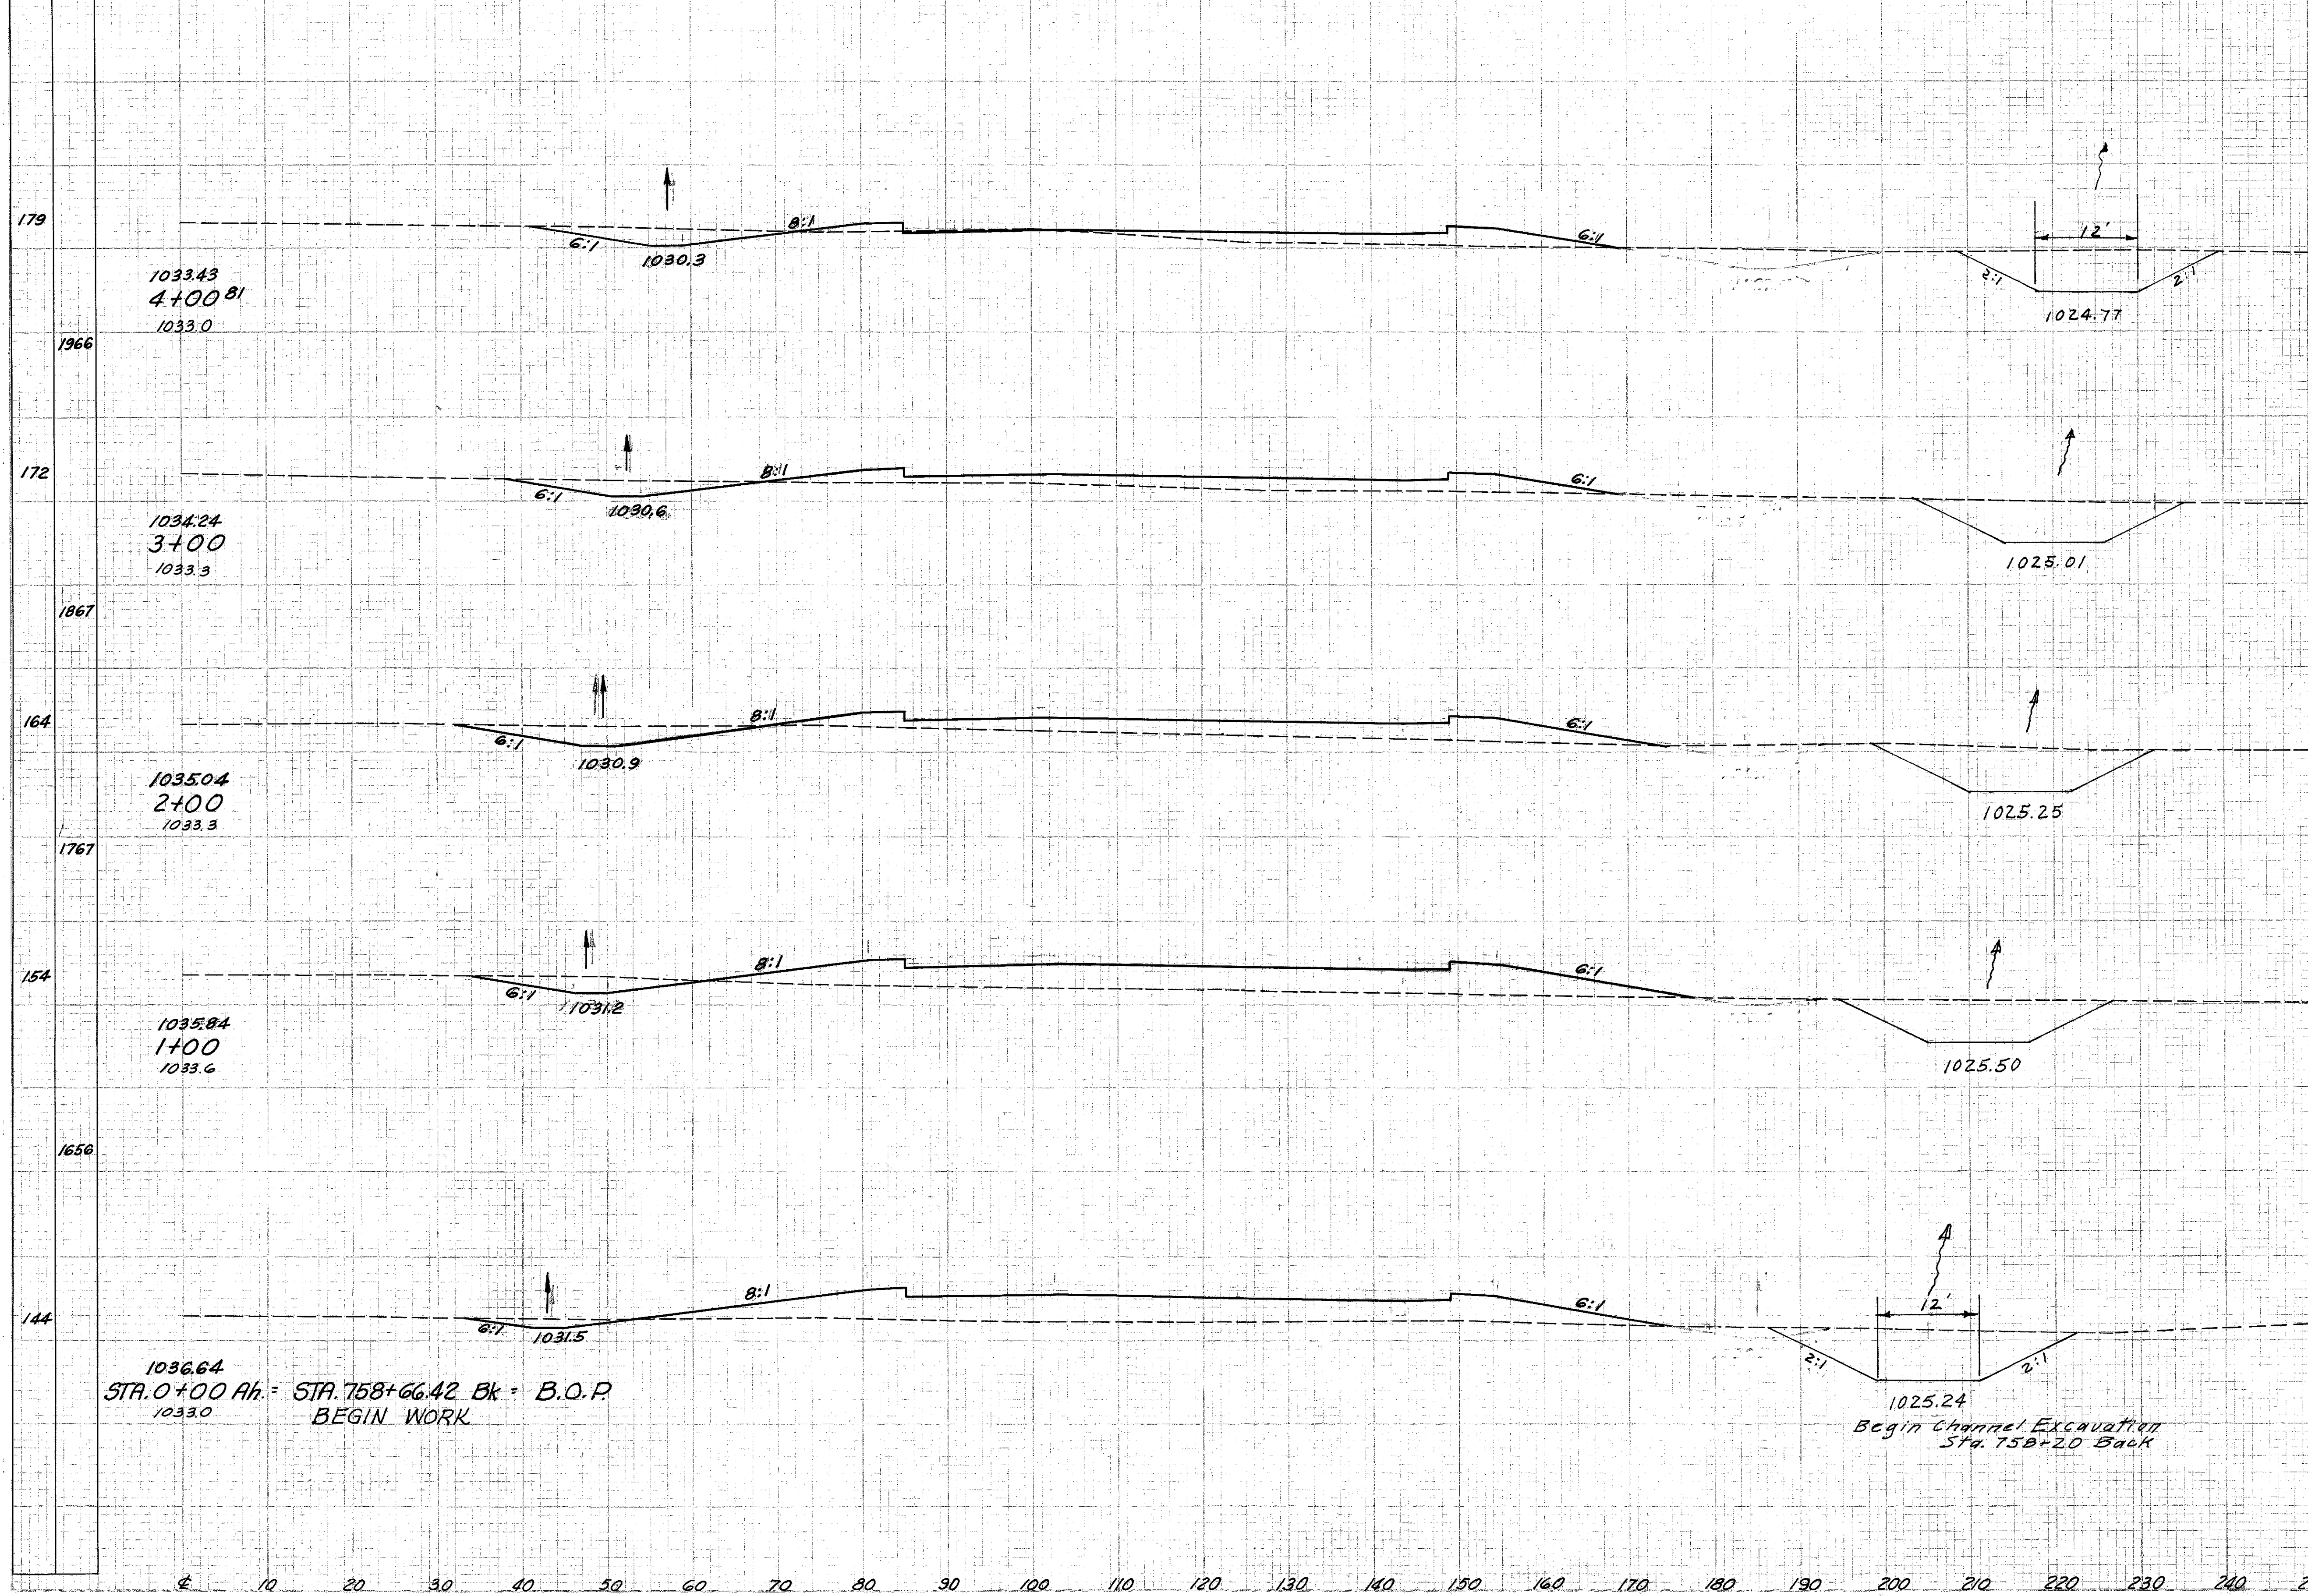

E-3		
CHANNEL EXCAVATION		
STATION	END AREA	VOLUME CU Yds.
758+20	150	250
0+0	150	538
1+0	140	485
2+0	122	430
3+0	110	426
4+0	110	377
5+0	93	330
6+0	84	395
7+0	130	175
7+42.60	92	72
7+58	162	242
8+0	152	322
8+59	142	193
9+0	112	
8+0	Channel Into Pond	120
TOTAL	Carried to Sta. 30	4363

End Area	Volume	
	Cut	Fill
80	82	
243	396	
50	130	
209	559	
63	172	
193	835	
41	279	
124	1052	
26	289	

Sta. 0+00 TO Sta. 4+00.81 Rt. E