


CUYAHOGA & LAKE COUNTIES
 CUY-1-15.91
 LAK-1-0.00

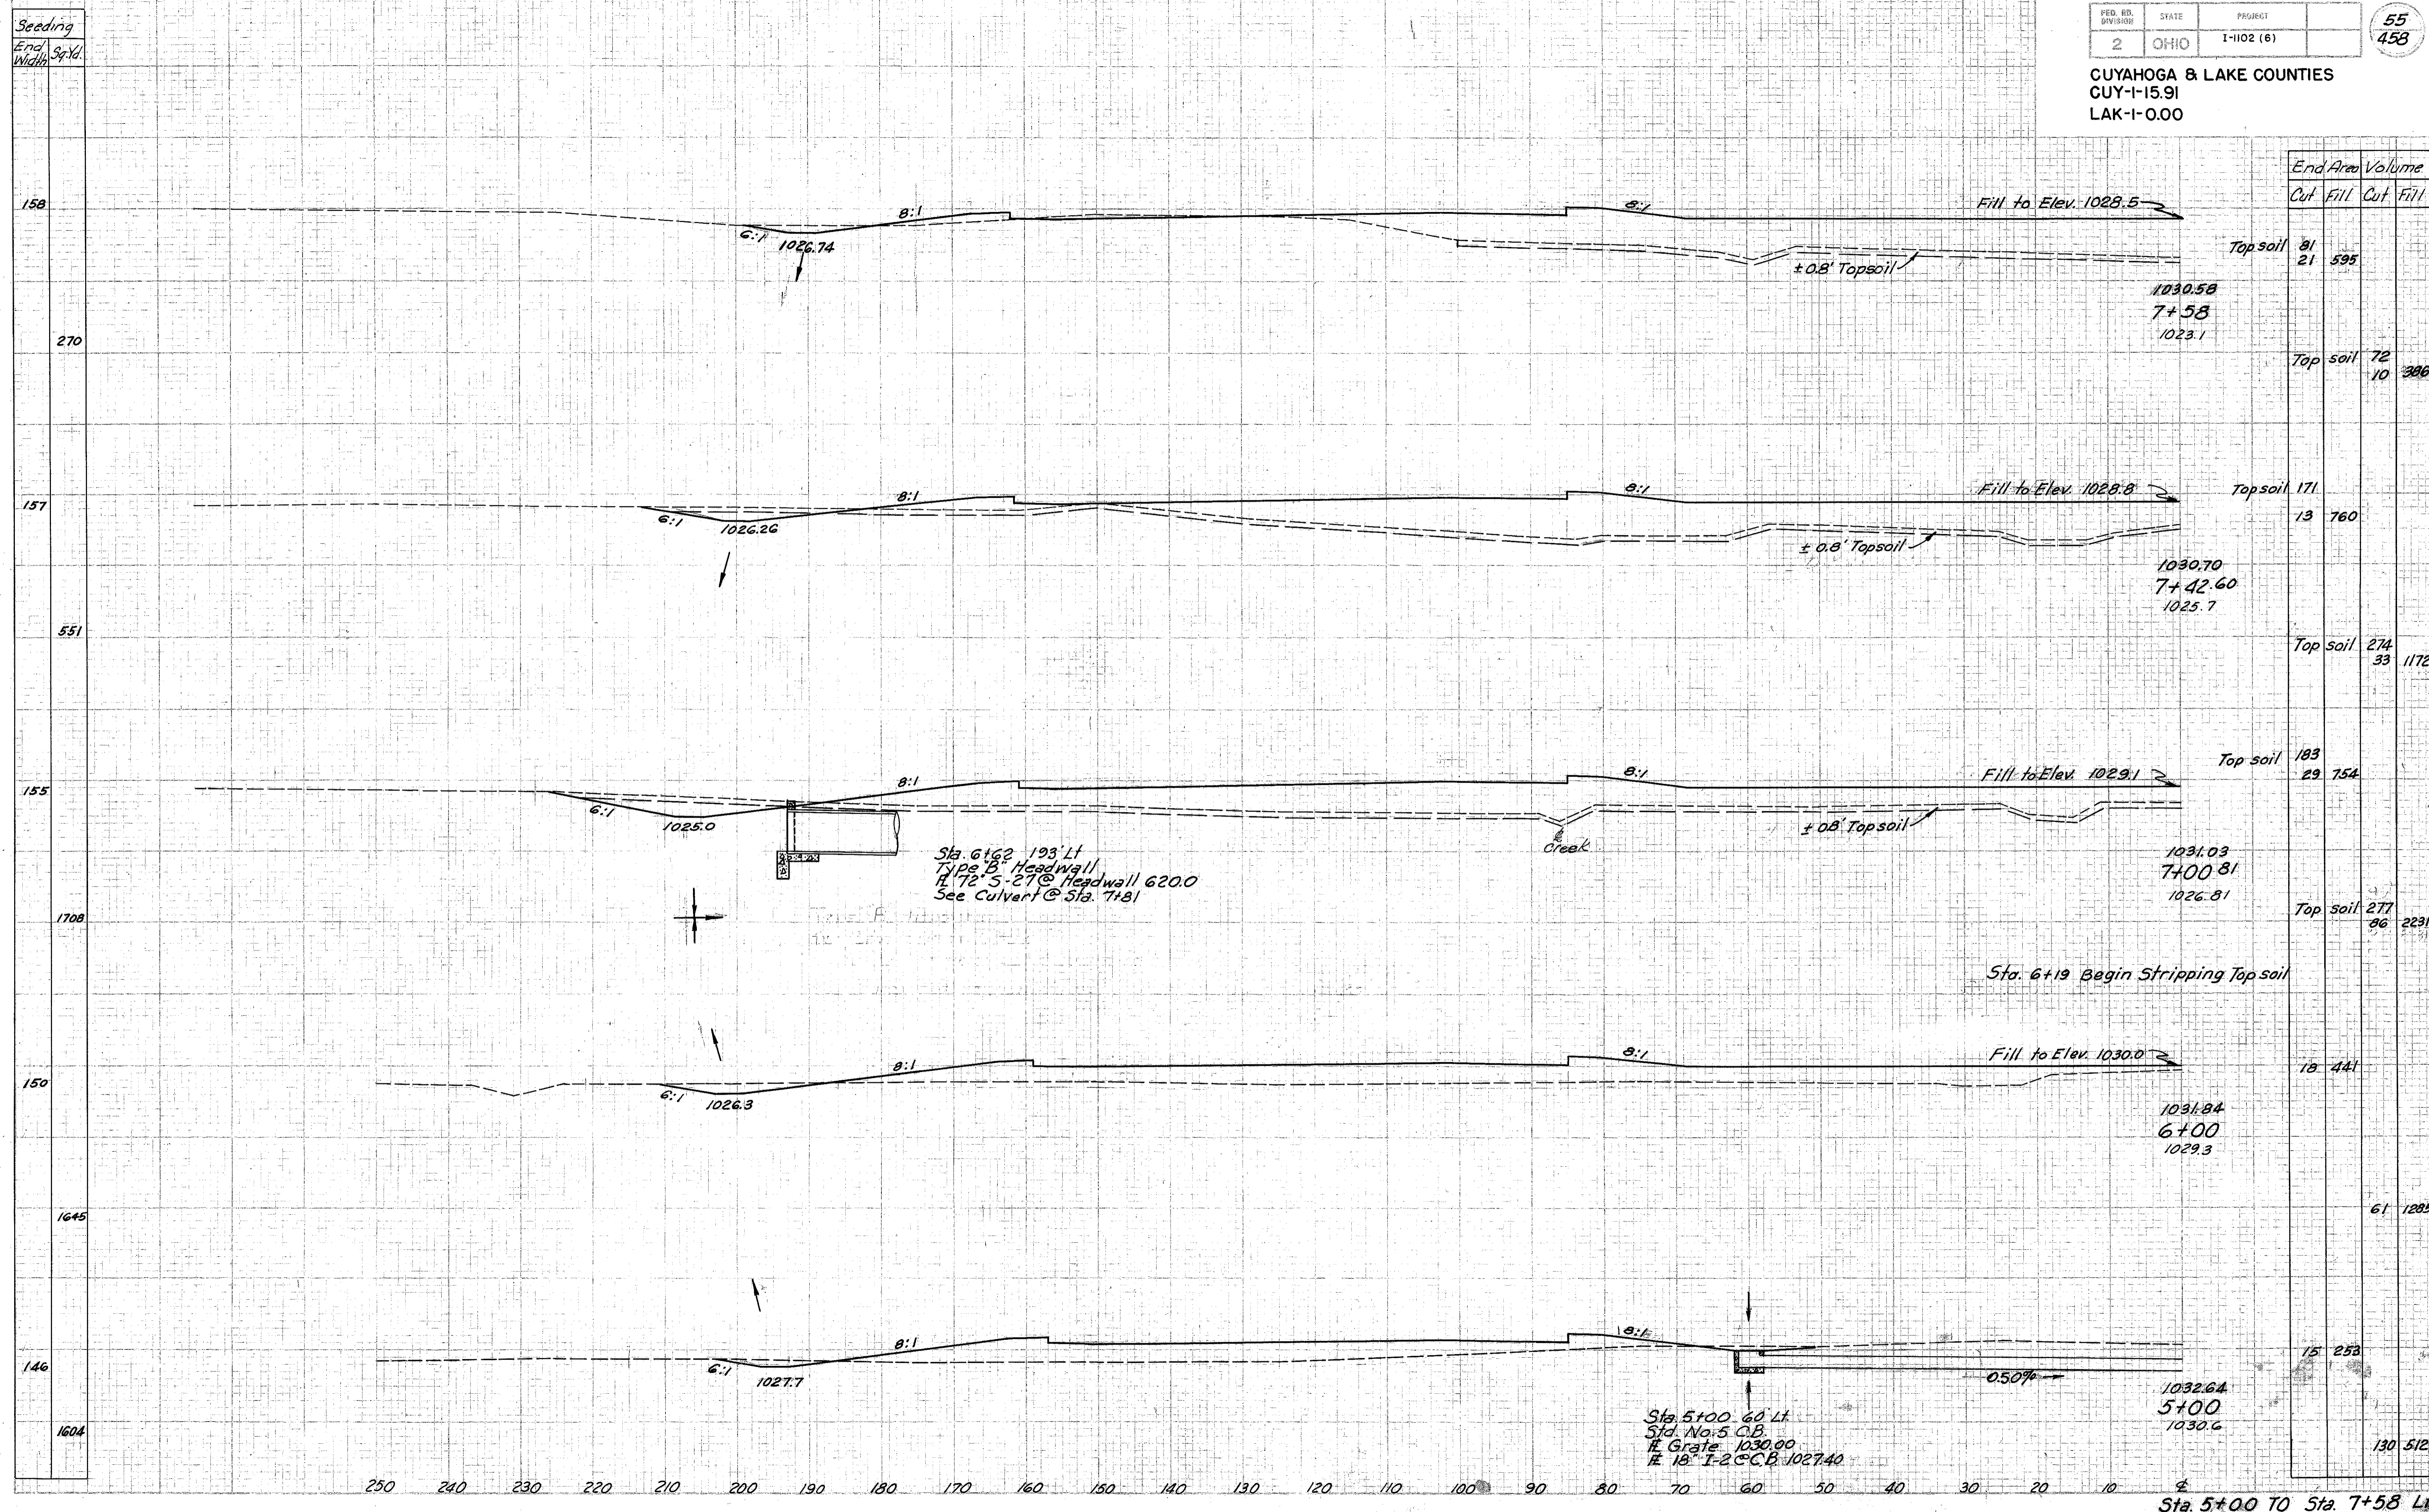

End Area	Volume	
	Cut	Fill
81 21	595	
72 10	386	
171 13	760	
274 33	1172	
183 29	754	
277 86	2231	
18 441		
61 1285		
15 253		
130 512		

Sta. 5+00 TO Sta. 7+58 LT