


Seeding
End Width Sp. Yd.

FED. DIV. DISTRICT	STATE	PROJECT
2	OHIO	I-1102, (6)

57
458

CUYAHOGA & LAKE COUNTIES
CUY-1-15.91
LAK-1-0.00

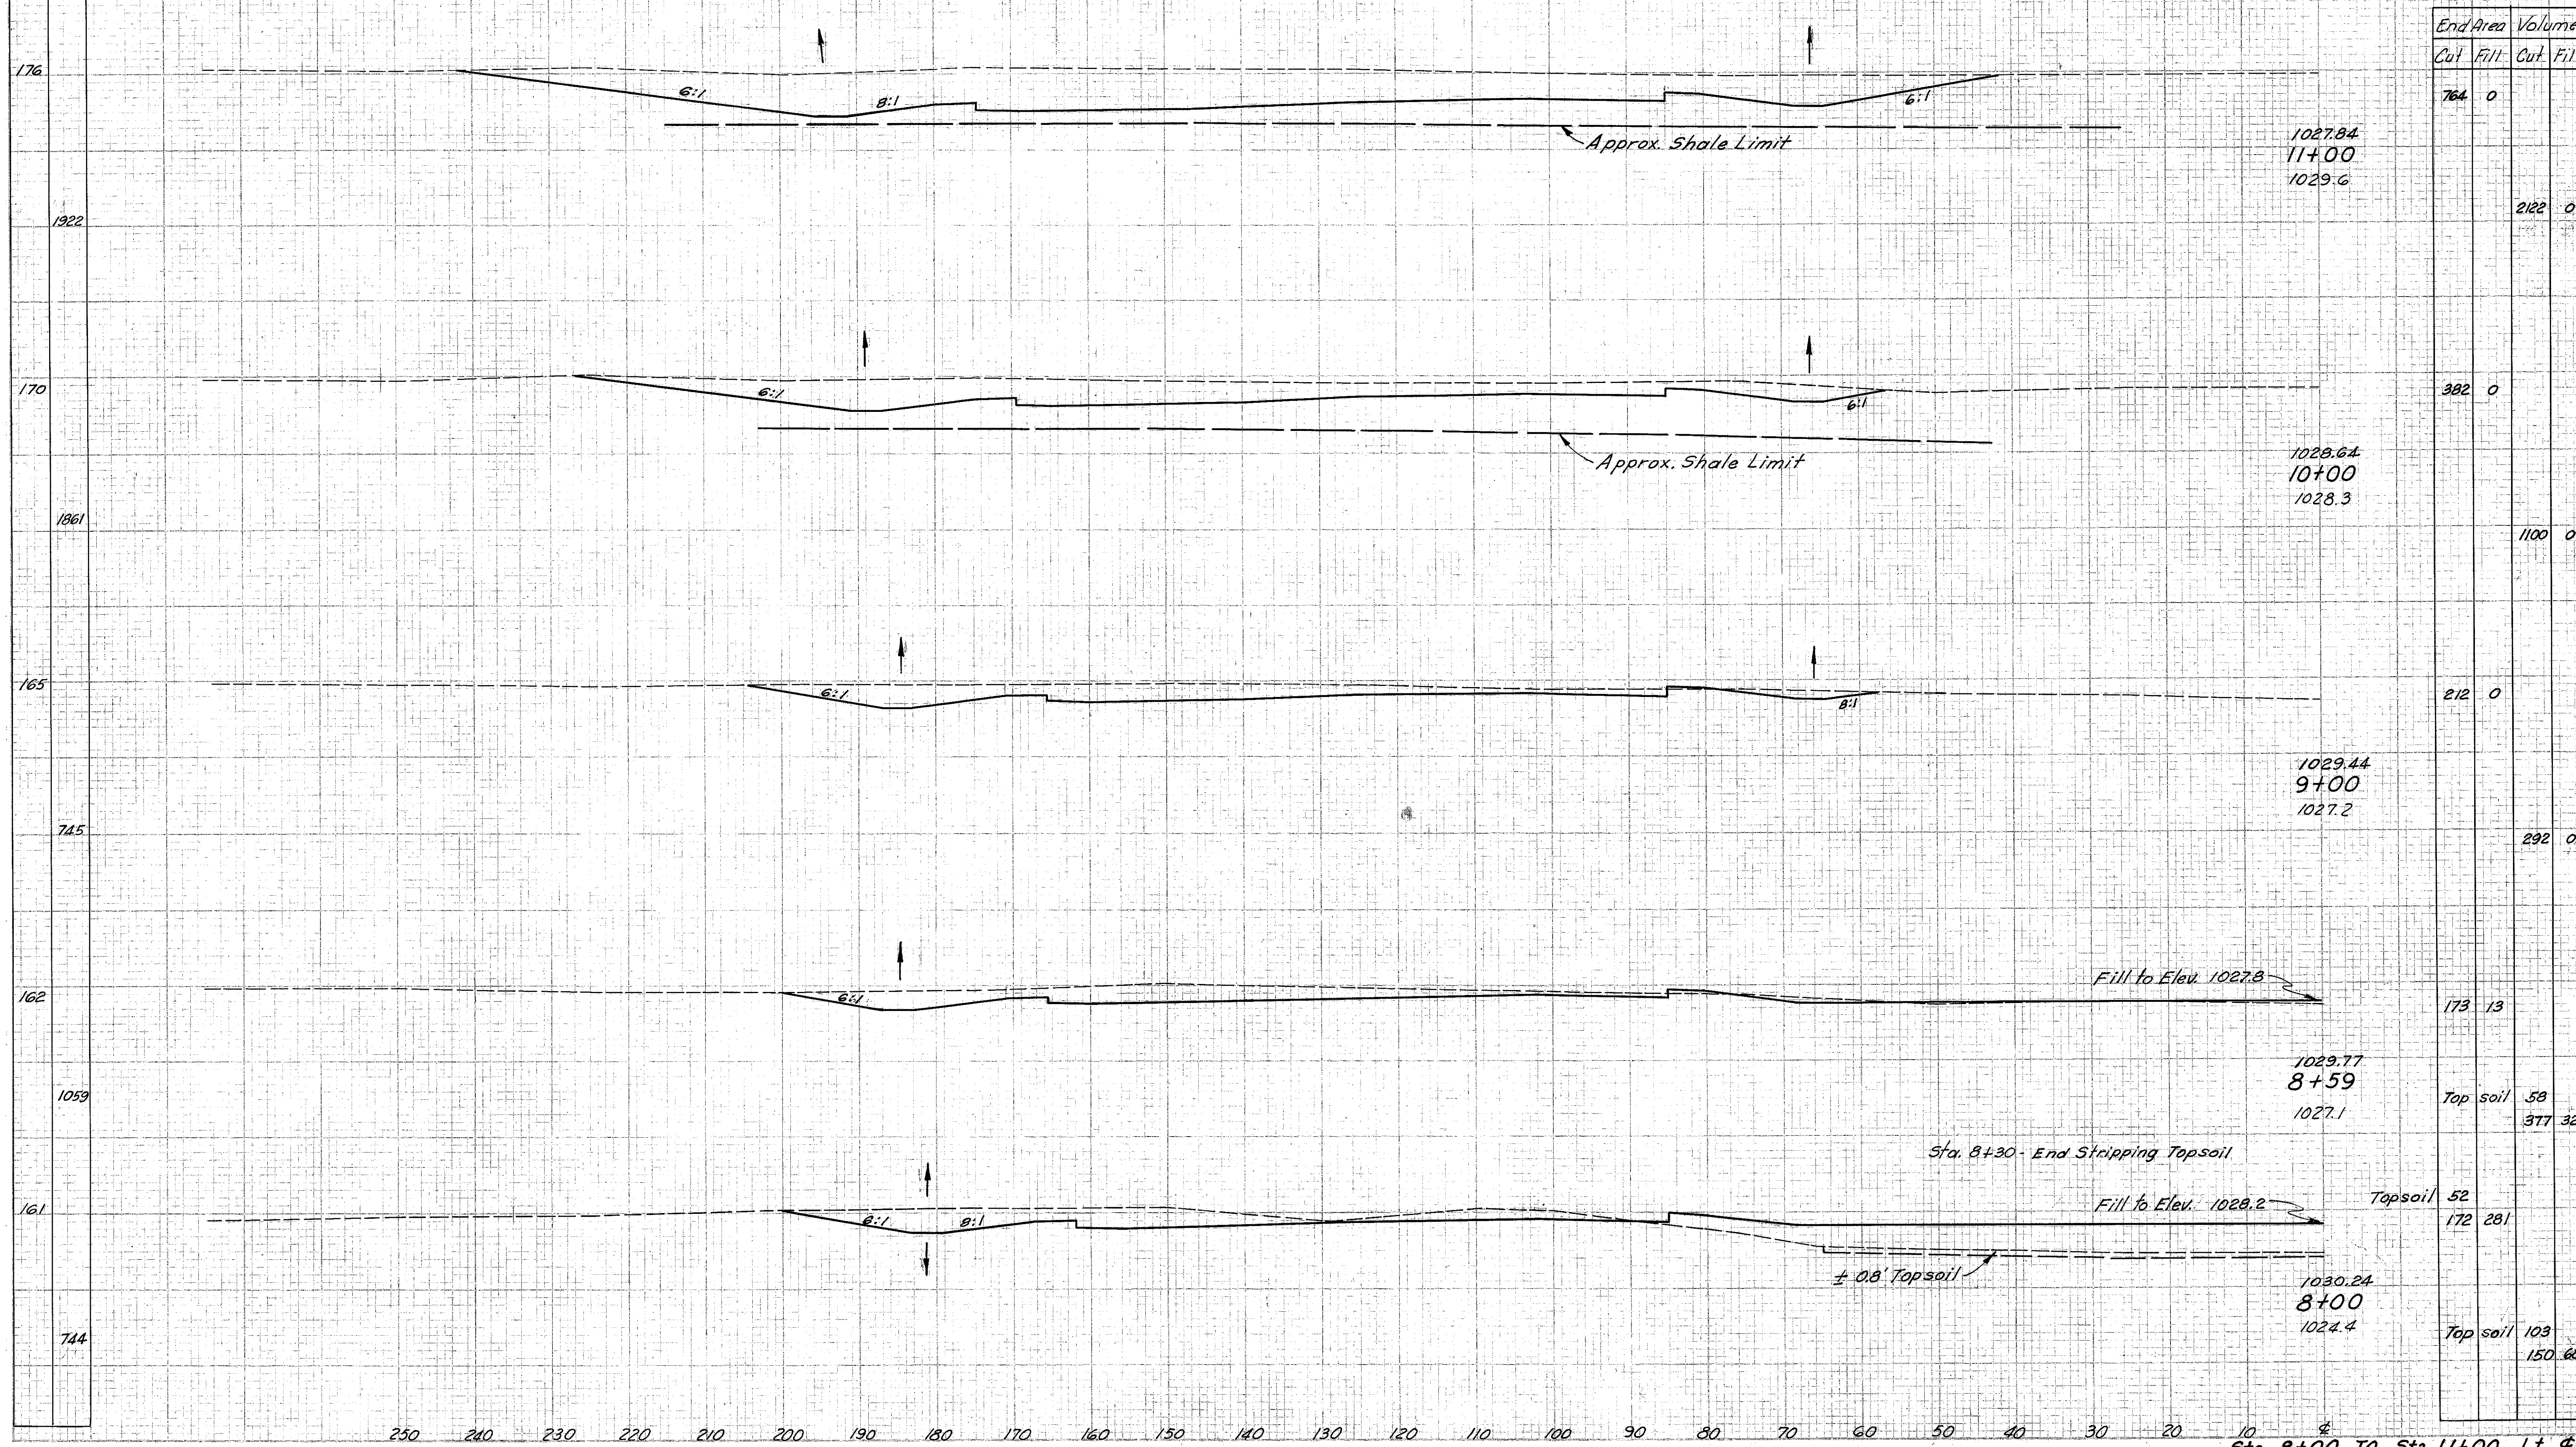

End Area		Volume	
Cut	Fill	Cut	Fill
764	0		
		222	0
382	0		
		1100	0
212	0		
		292	0
173	13		
		58	377
		377	321
		52	
172	281		
		103	150
		150	681

Sta. 8+00 TO Sta. 11+00 Lt. ♀