


CUYAHOGA & LAKE COUNTIES
CUY-1-15.91
LAK-1-0.00

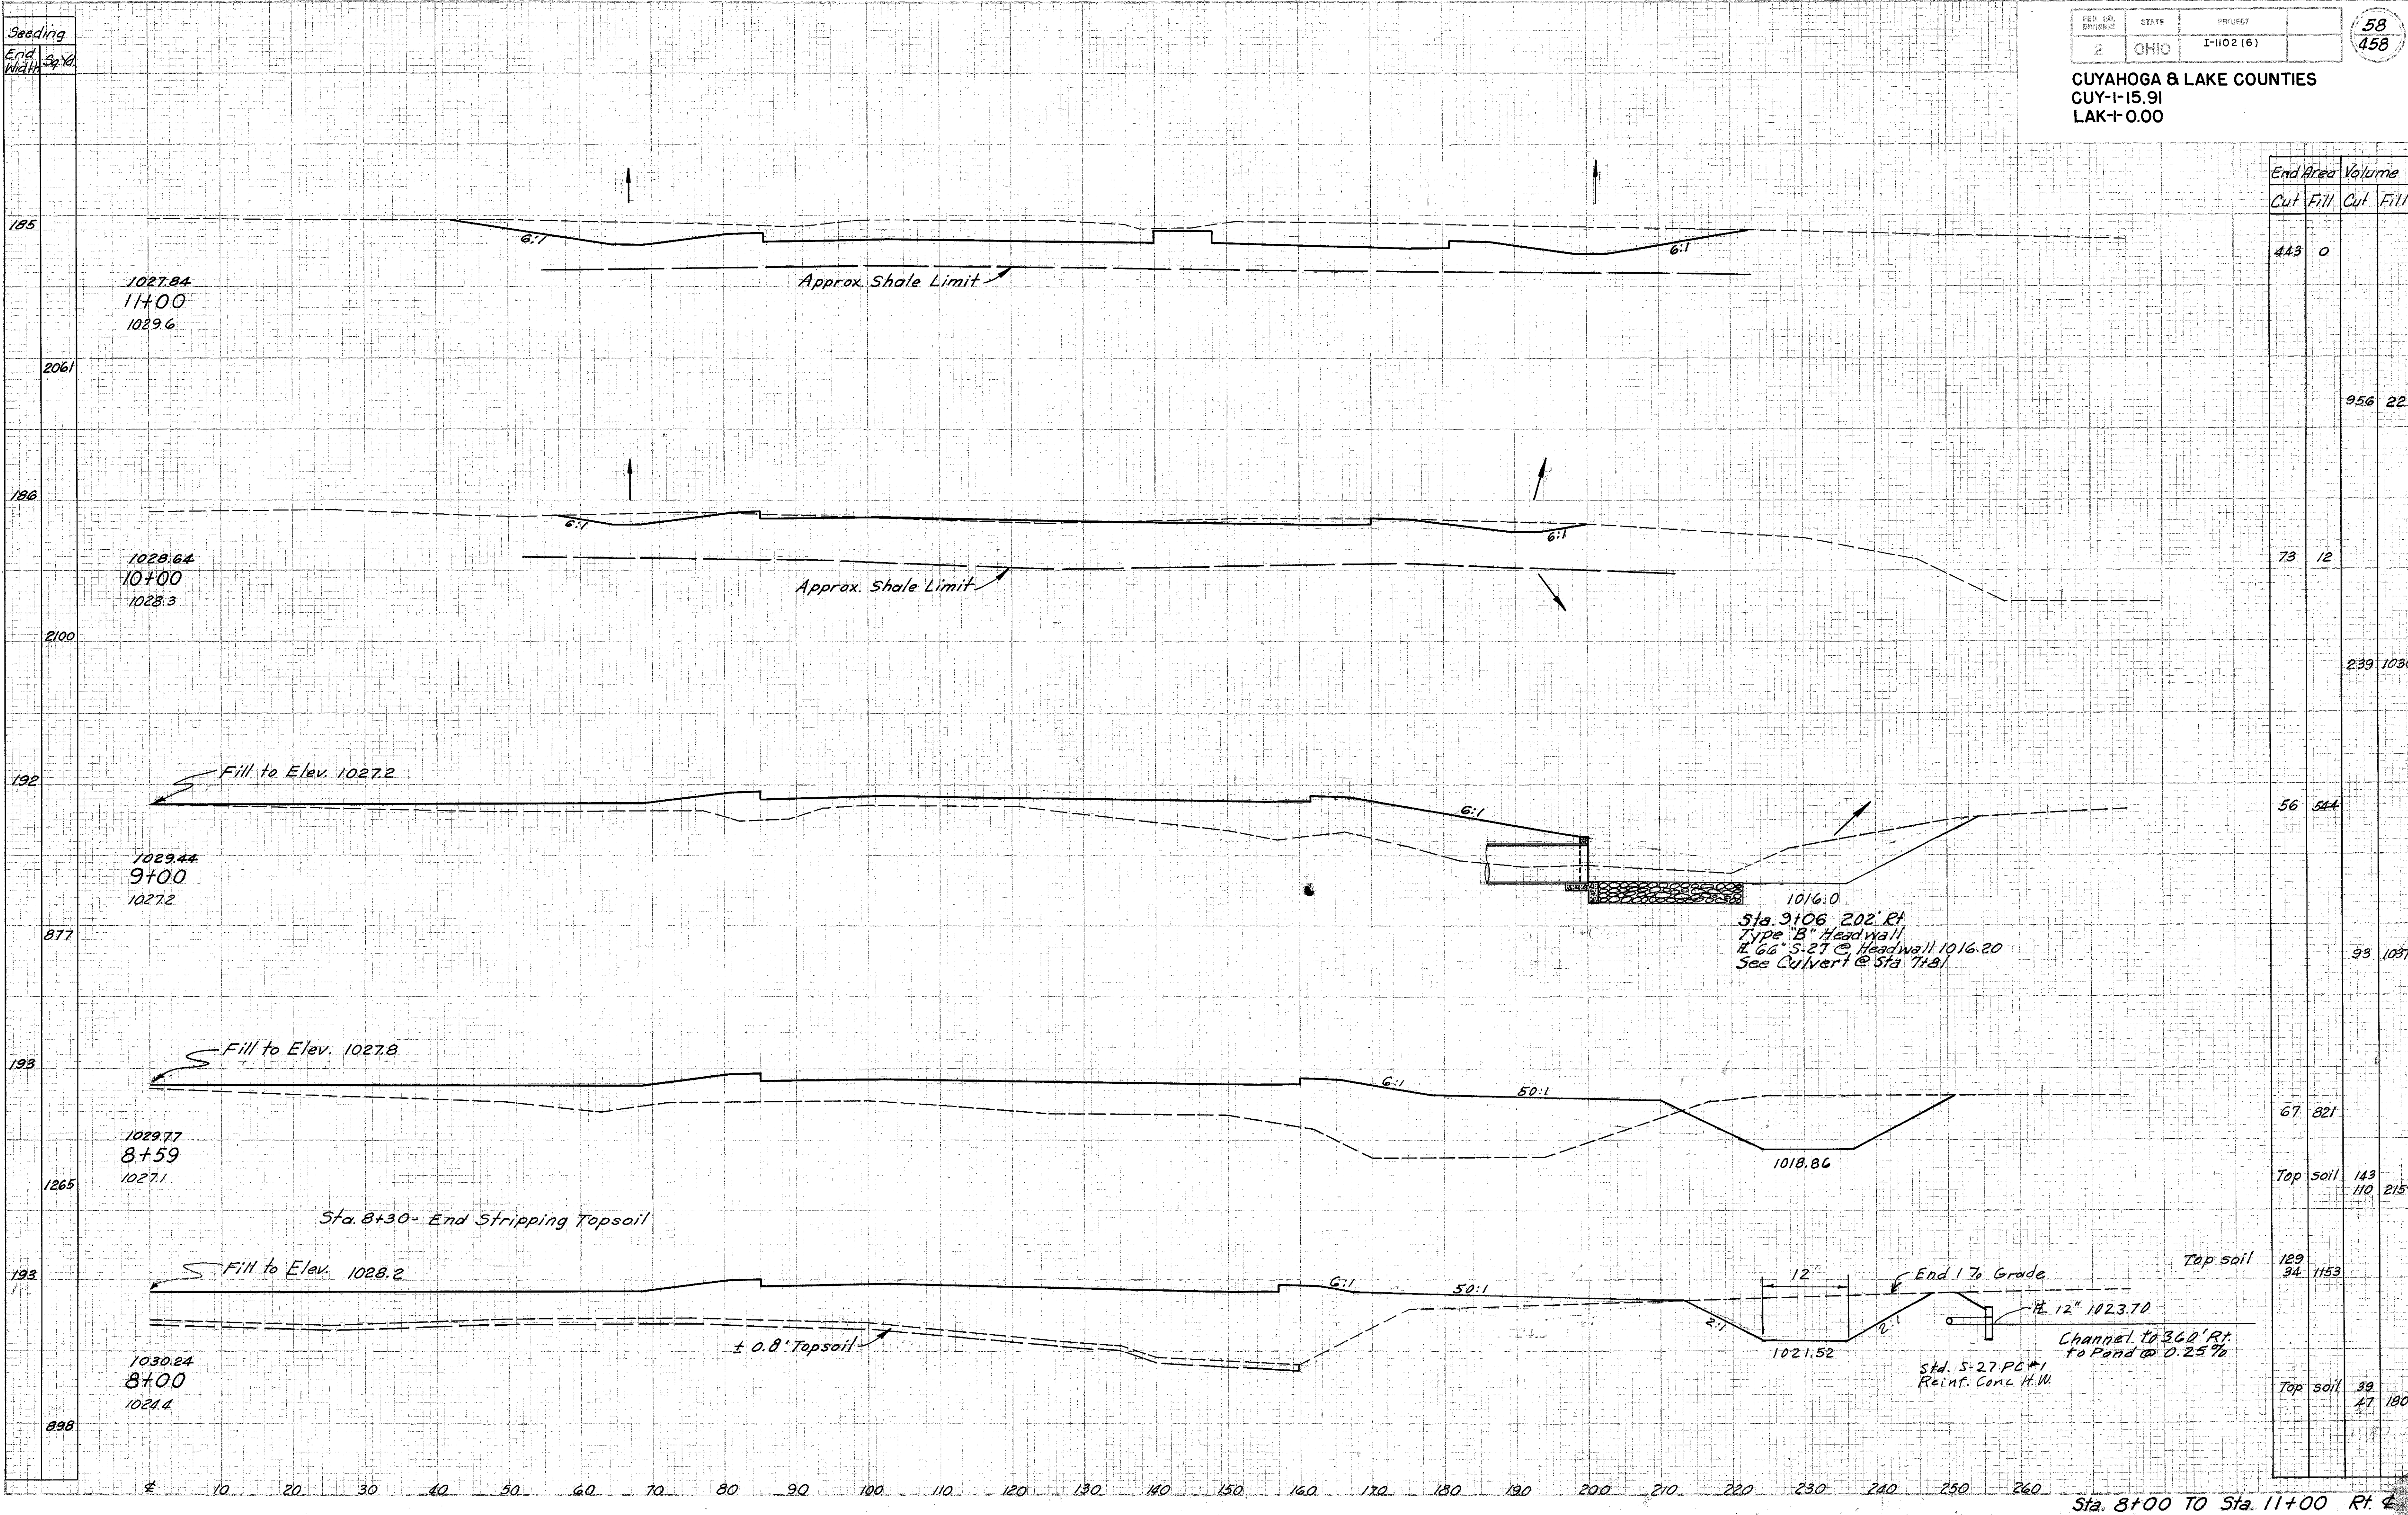

End Area		Volume	
Cut	Fill	Cut	Fill
443	0		
		956	22
73	12		
		239	1030
56	544		
		93	1087
67	821		
Top soil	143		
	110	2157	
129	34		
	1153		
Top soil	39		
	47	1209	

Sta. 8+00 TO Sta. 11+00 Rt. 4