


CUYAHOGA & LAKE COUNTIES
CUY-1-15.91
LAK-1-0.00

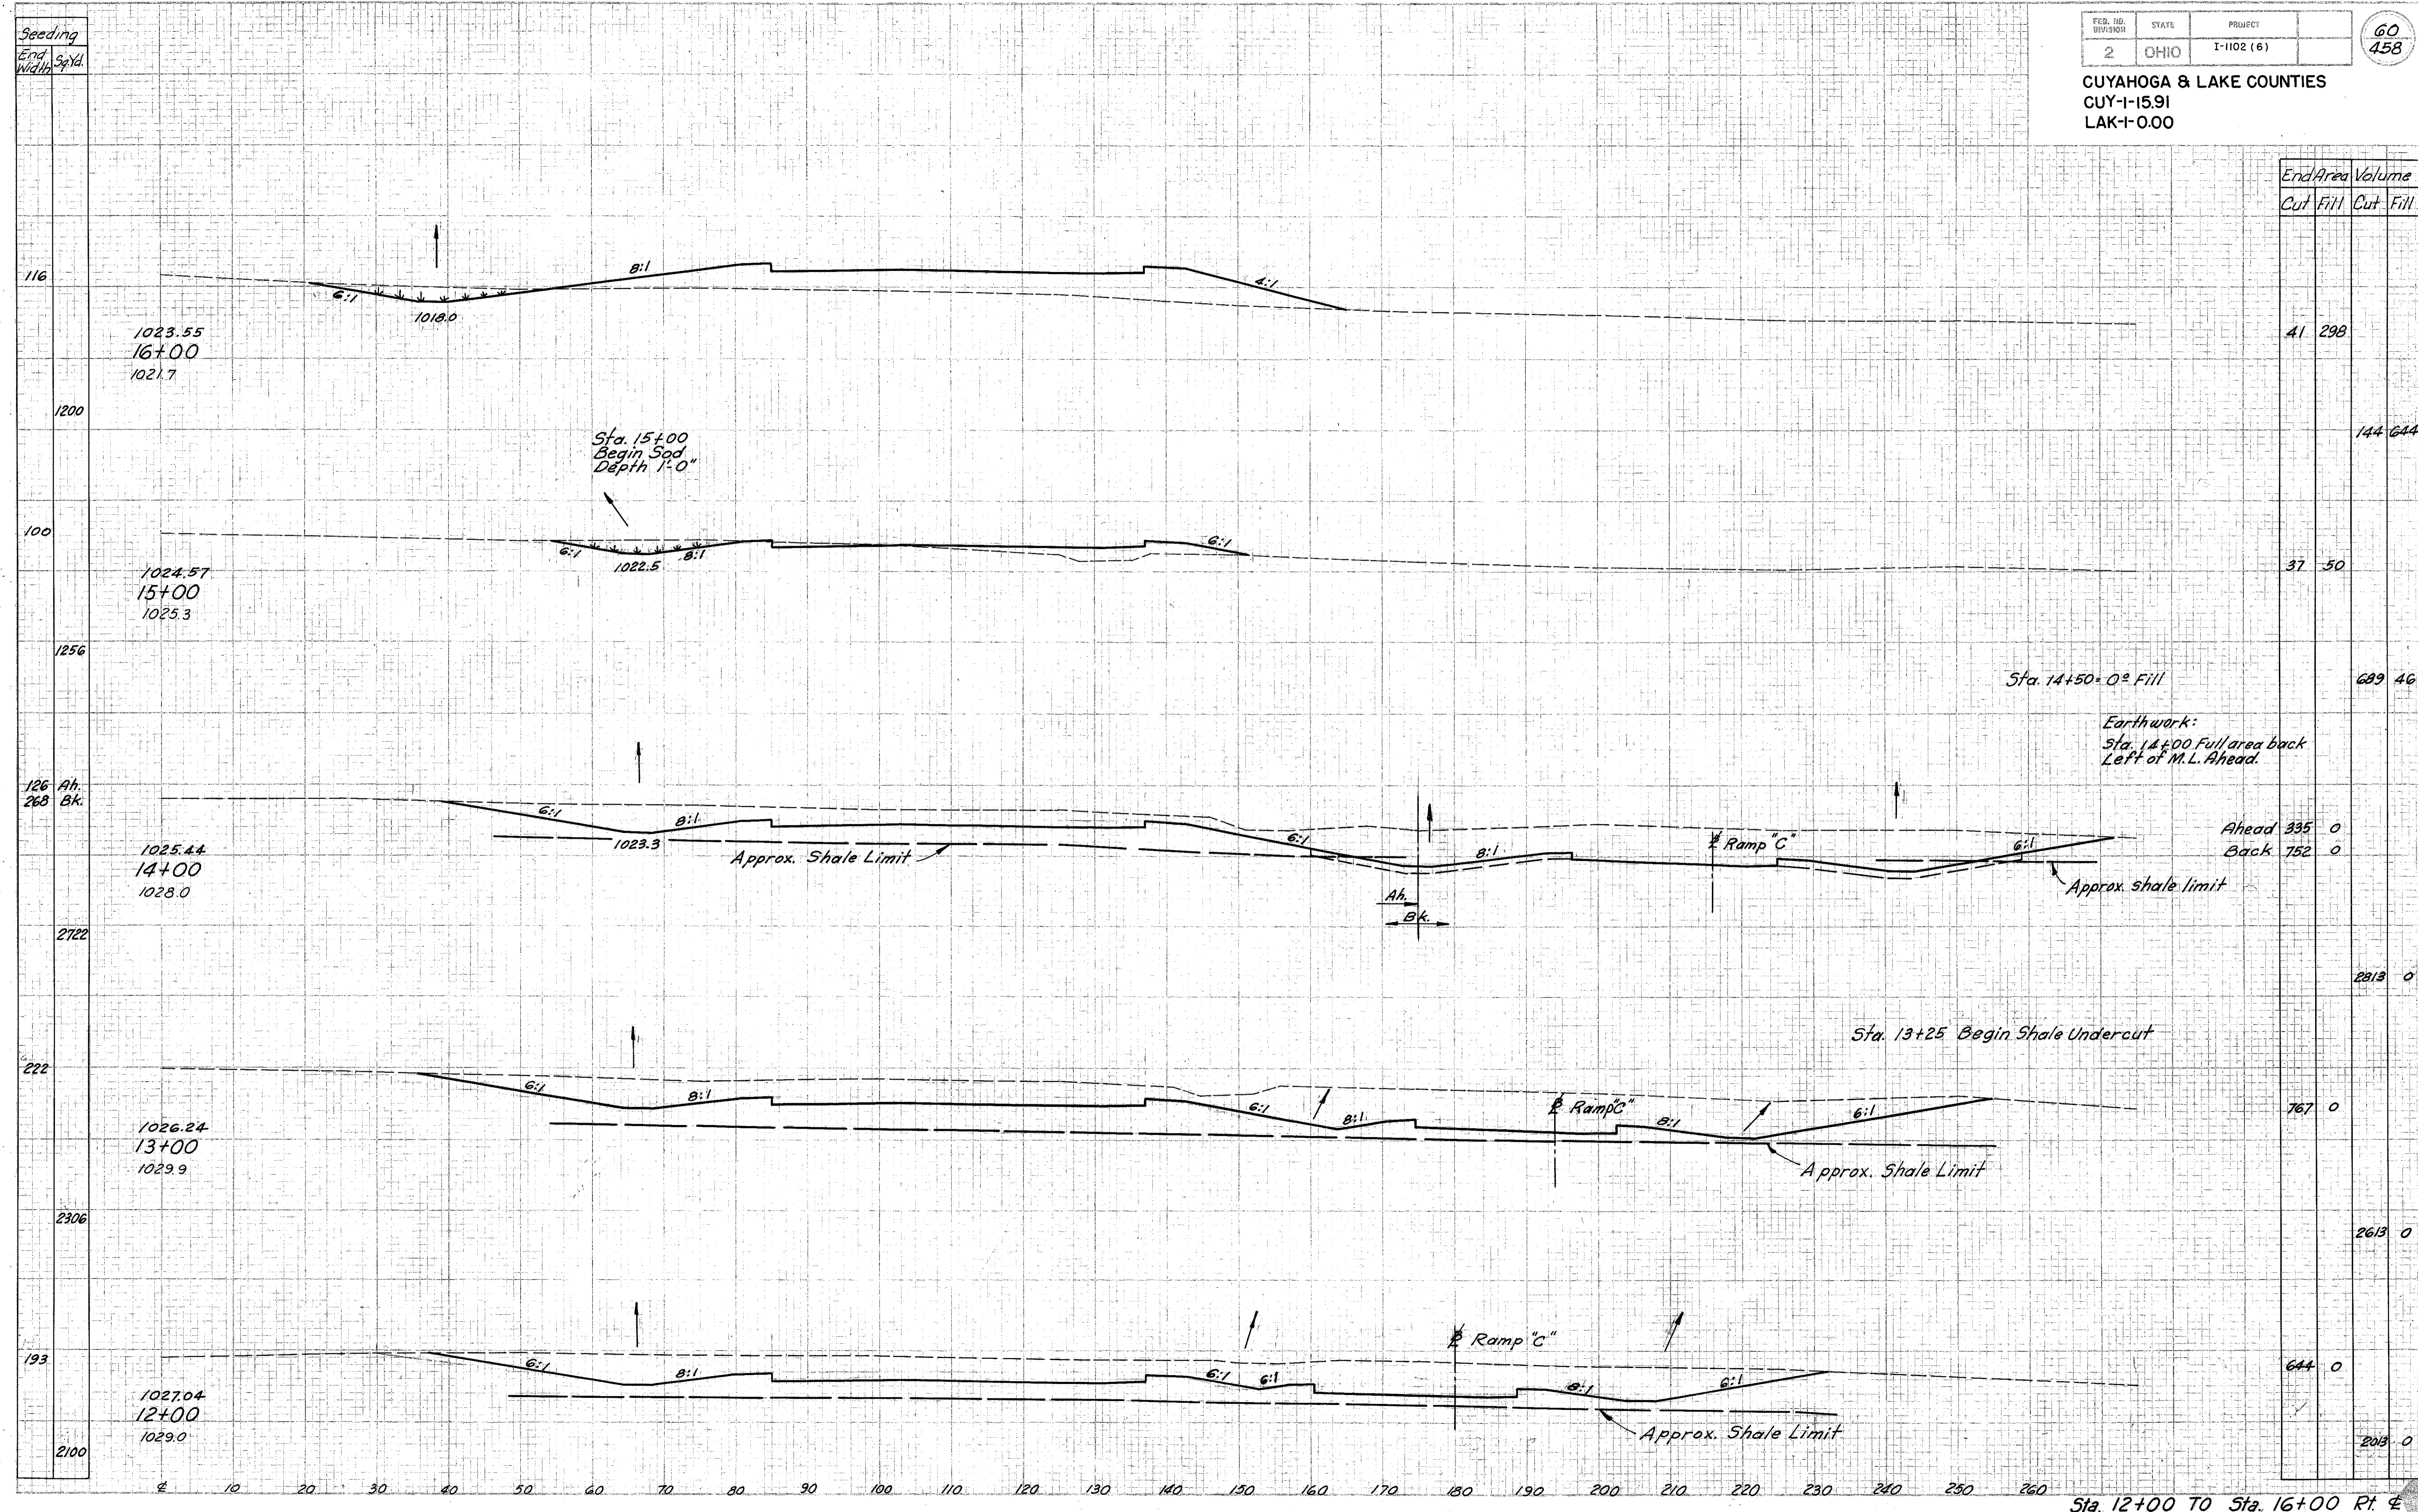

End Area		Volume	
Cut	Fill	Cut	Fill
41	298		
37	50	144	644
		689	46
		Ahead 335	0
		Back 752	0
		2813	0
		767	0
		2613	0
		644	0
		2013	0