


Seeding  
End  
Width Sq. Ft.

FED. RD. DIVISION	STATE	PROJECT
2	OHIO	I-1102 (6)


63  
458

CUYAHOGA & LAKE COUNTIES  
CUY-1-15.91  
LAK-1-0.00

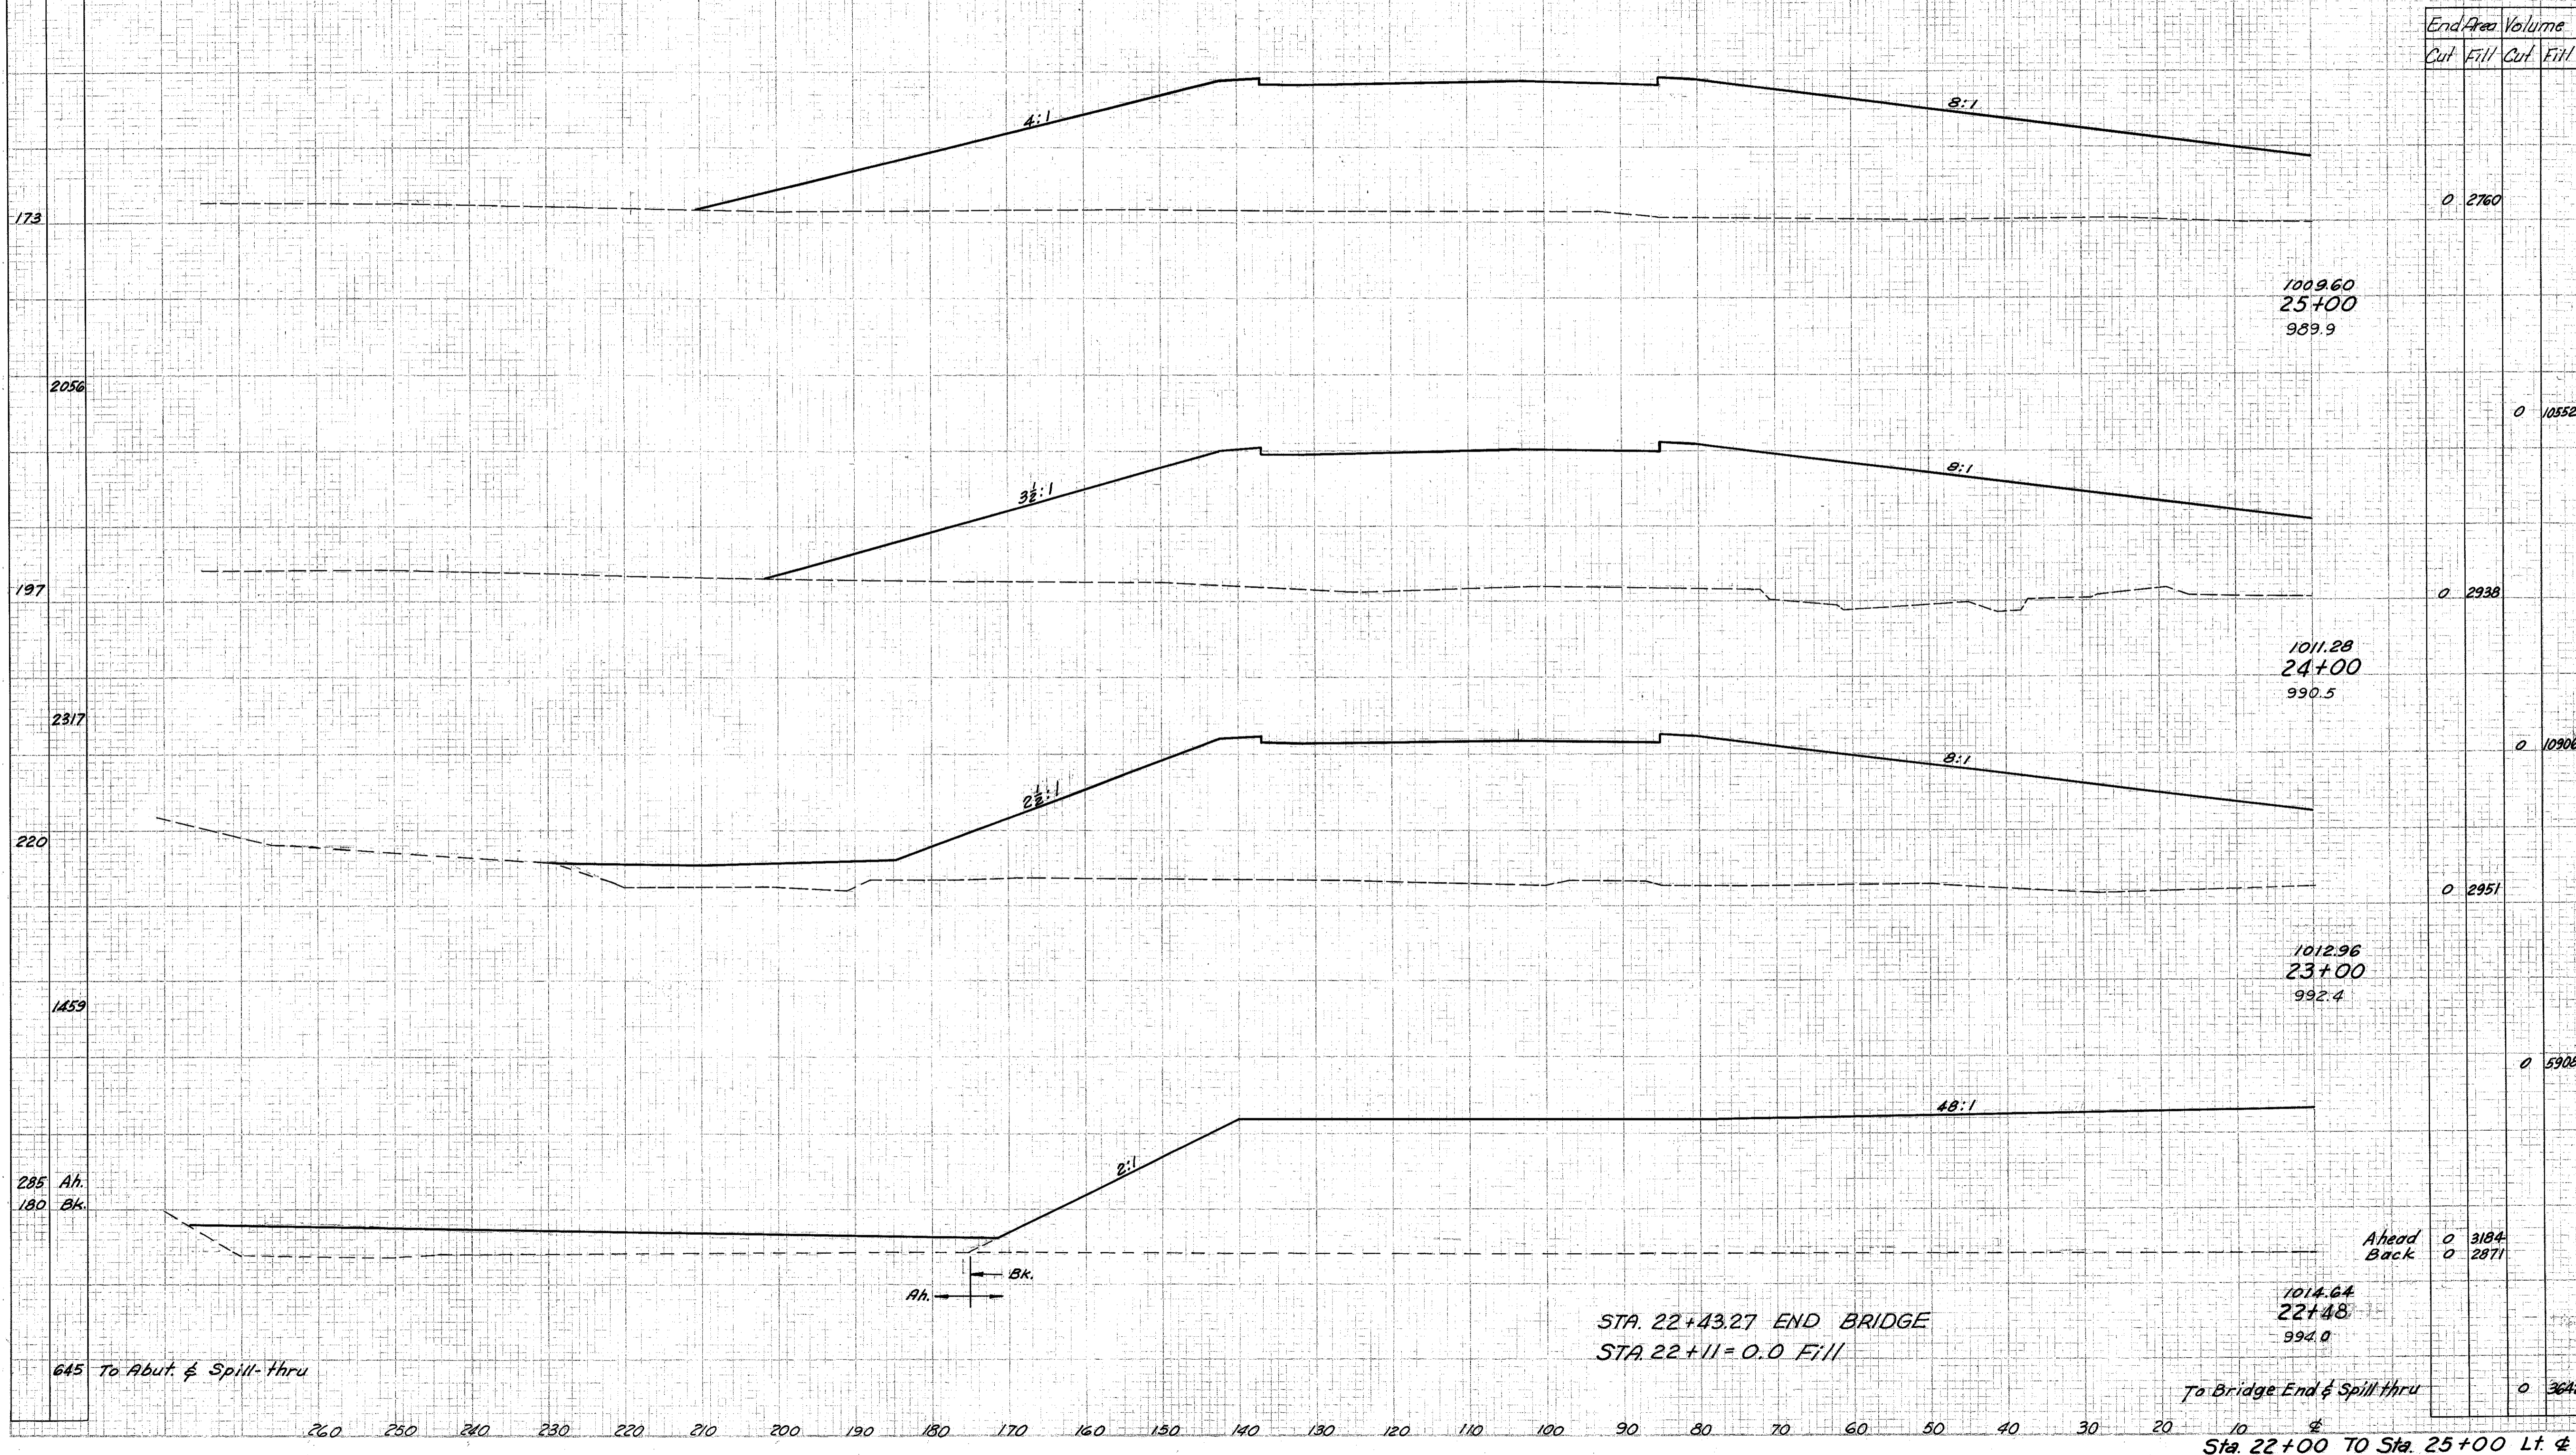

End Area		Volume	
Cut	Fill	Cut	Fill
0	2760	0	10552
0	2938	0	10906
0	2951	0	5909
Ahead	0	3184	
Back	0	2871	
0	3642	0	3642

285 Ah.  
180 Bk.

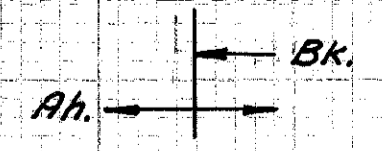

STA. 22+43.27 END BRIDGE  
STA. 22+11 = 0.0 Fill

645 To Abut. & Spill-thru

To Bridge End & Spill thru

Sta. 22+00 TO Sta. 25+00 Lt. &