


CUYAHOGA & LAKE COUNTIES
 CUY-1-15.91
 LAK-1-0.00

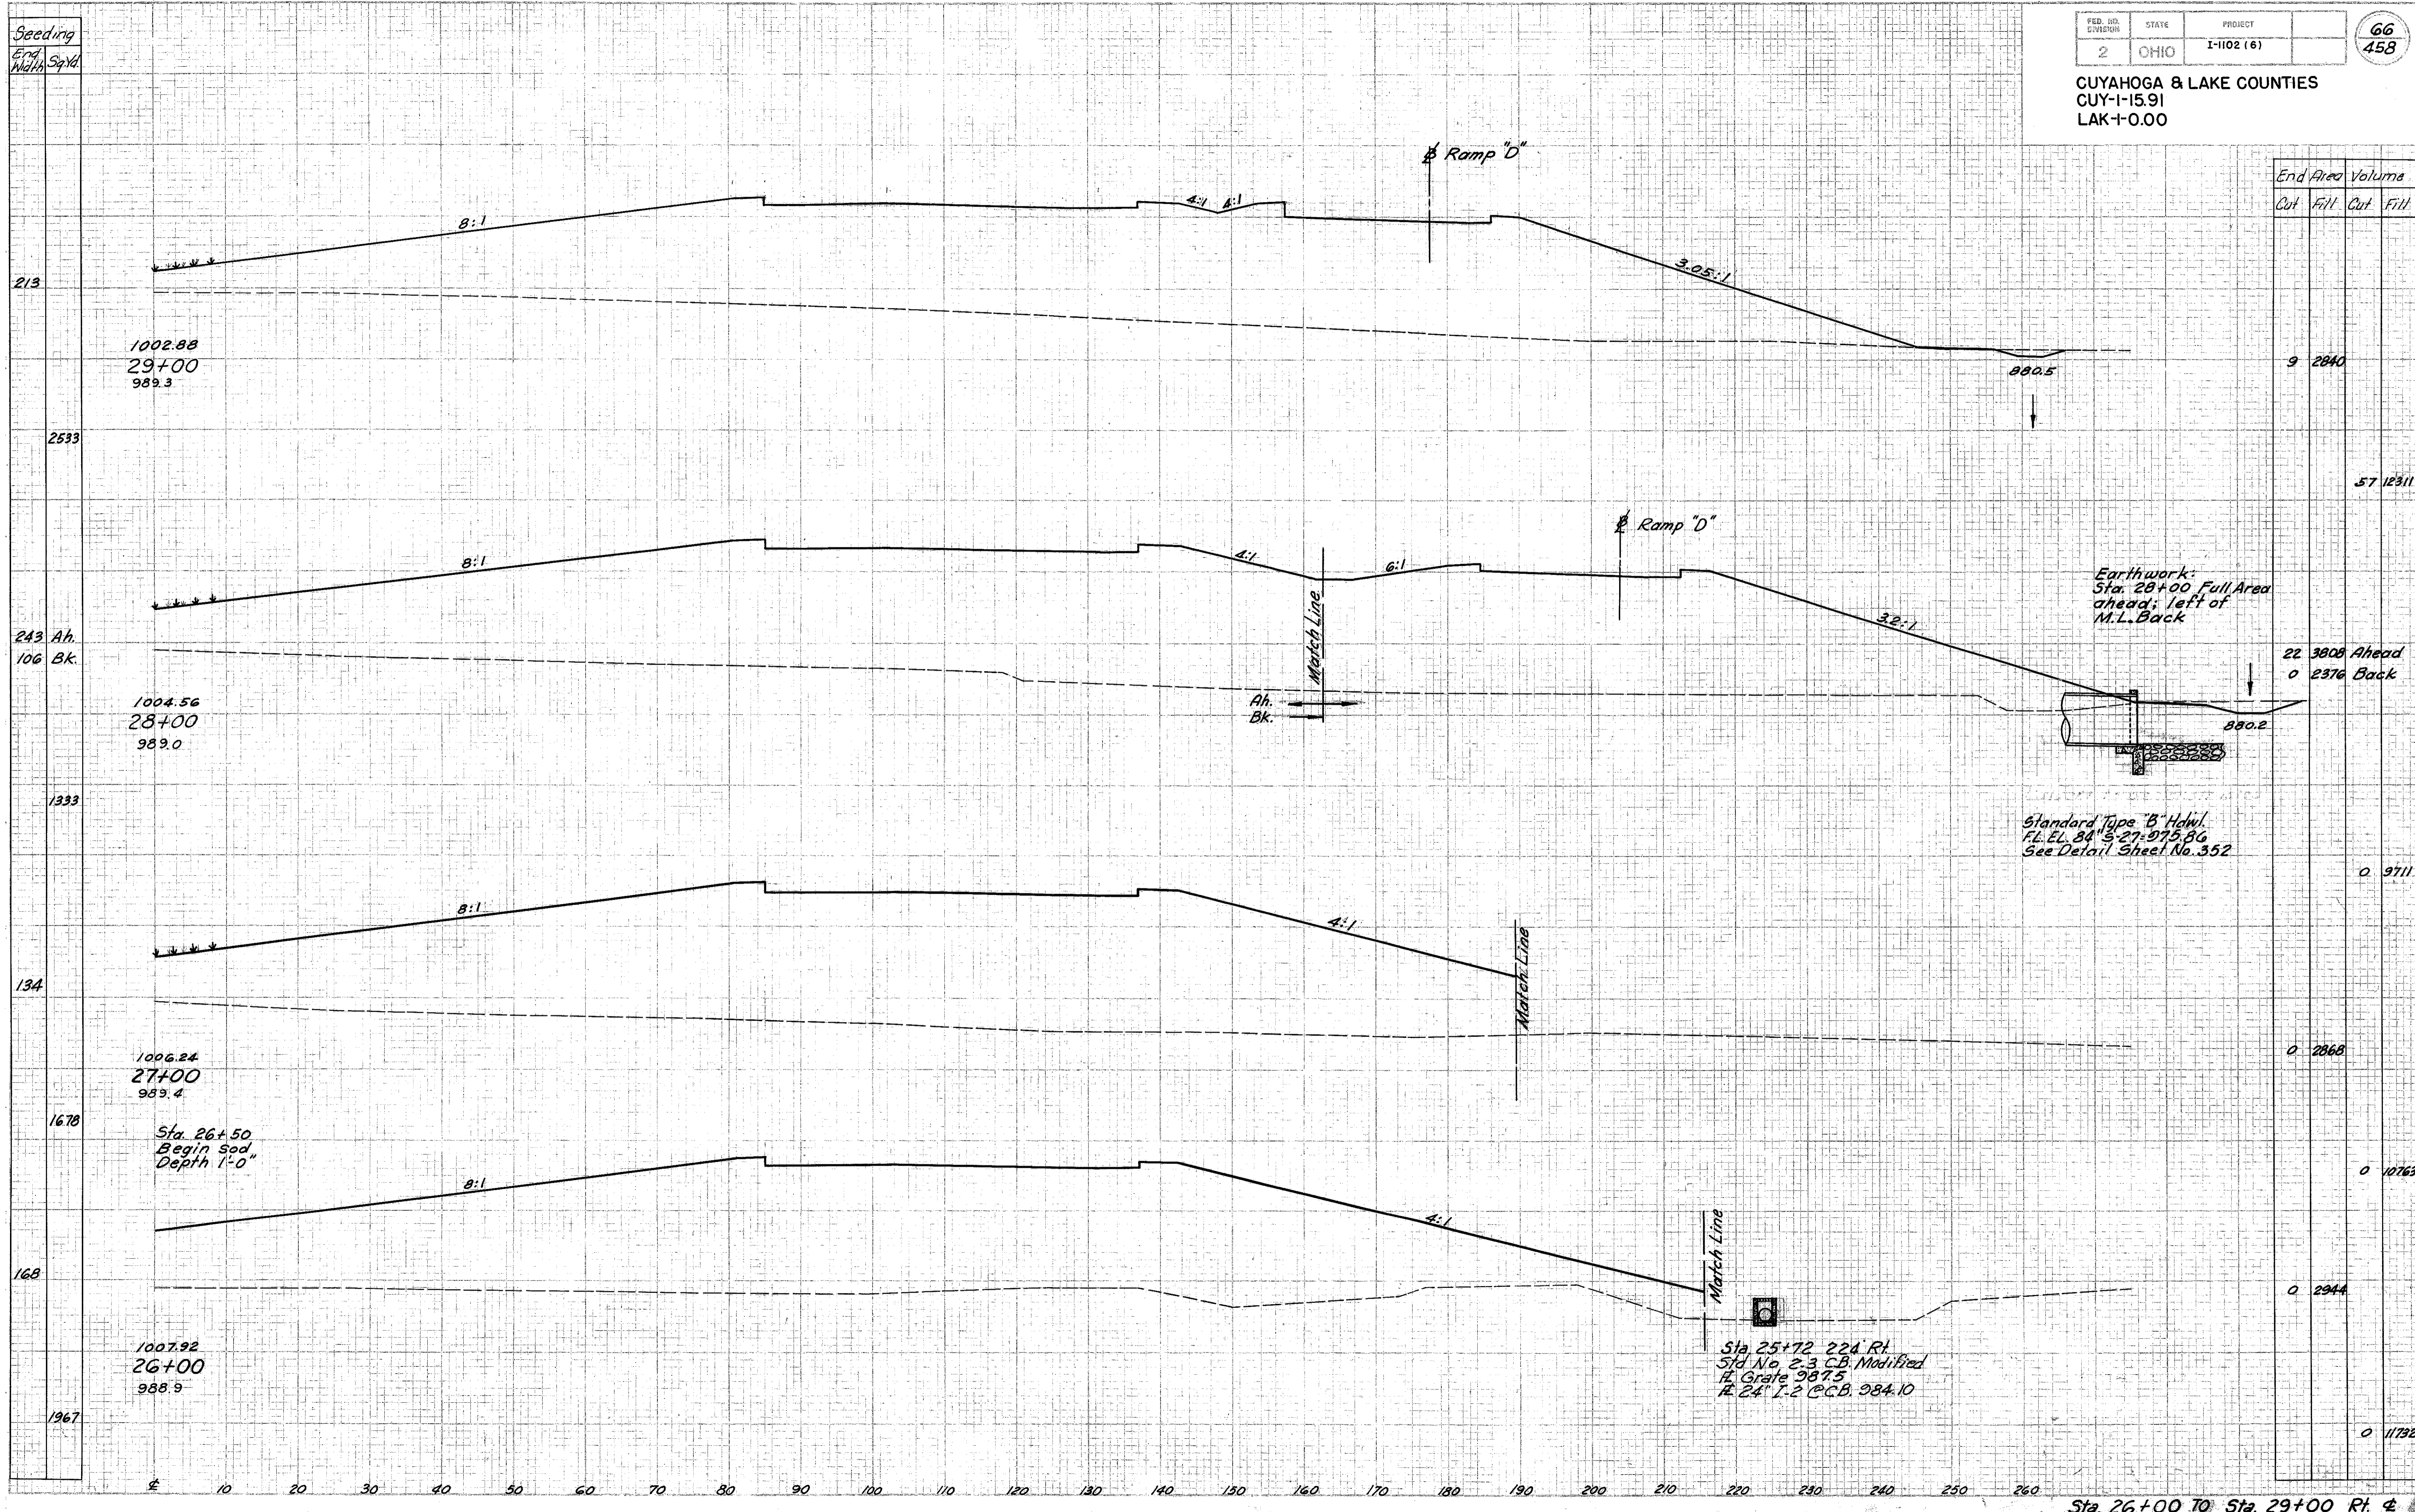

Seeding	End Width	Sp. Yd.
	213	
	2533	
	243 Ah. 106 Bk.	
	1333	
	134	
	1678	
	168	
	1967	

End Area	Volume	
	Cut	Fill
9	2840	
57	12311	
22	3608 Ahead 0 2376 Back	
0	9711	
0	2868	
0	10763	
0	2944	
0	11792	

1002.88
29+00
989.3

1004.56
28+00
989.0

1006.24
27+00
989.4

1007.92
26+00
988.9

Sta. 26+50
Begin Sod
Depth 1'-0"

Sta. 25+72 22d Rt.
Std. No. 2-3 CB Modified
Grate 987.5
24" I-2 CCB 984.10

Earthwork:
Sta. 28+00 Full Area
ahead; left of
M.L. Back

Standard Type "B" Hdw.
FL EL. 84'-3"-27-975.86
See Detail Sheet No. 352