


Seeding  
End Width  
167  
1895  
174  
1906  
169  
1945  
181  
2089  
195  
2295

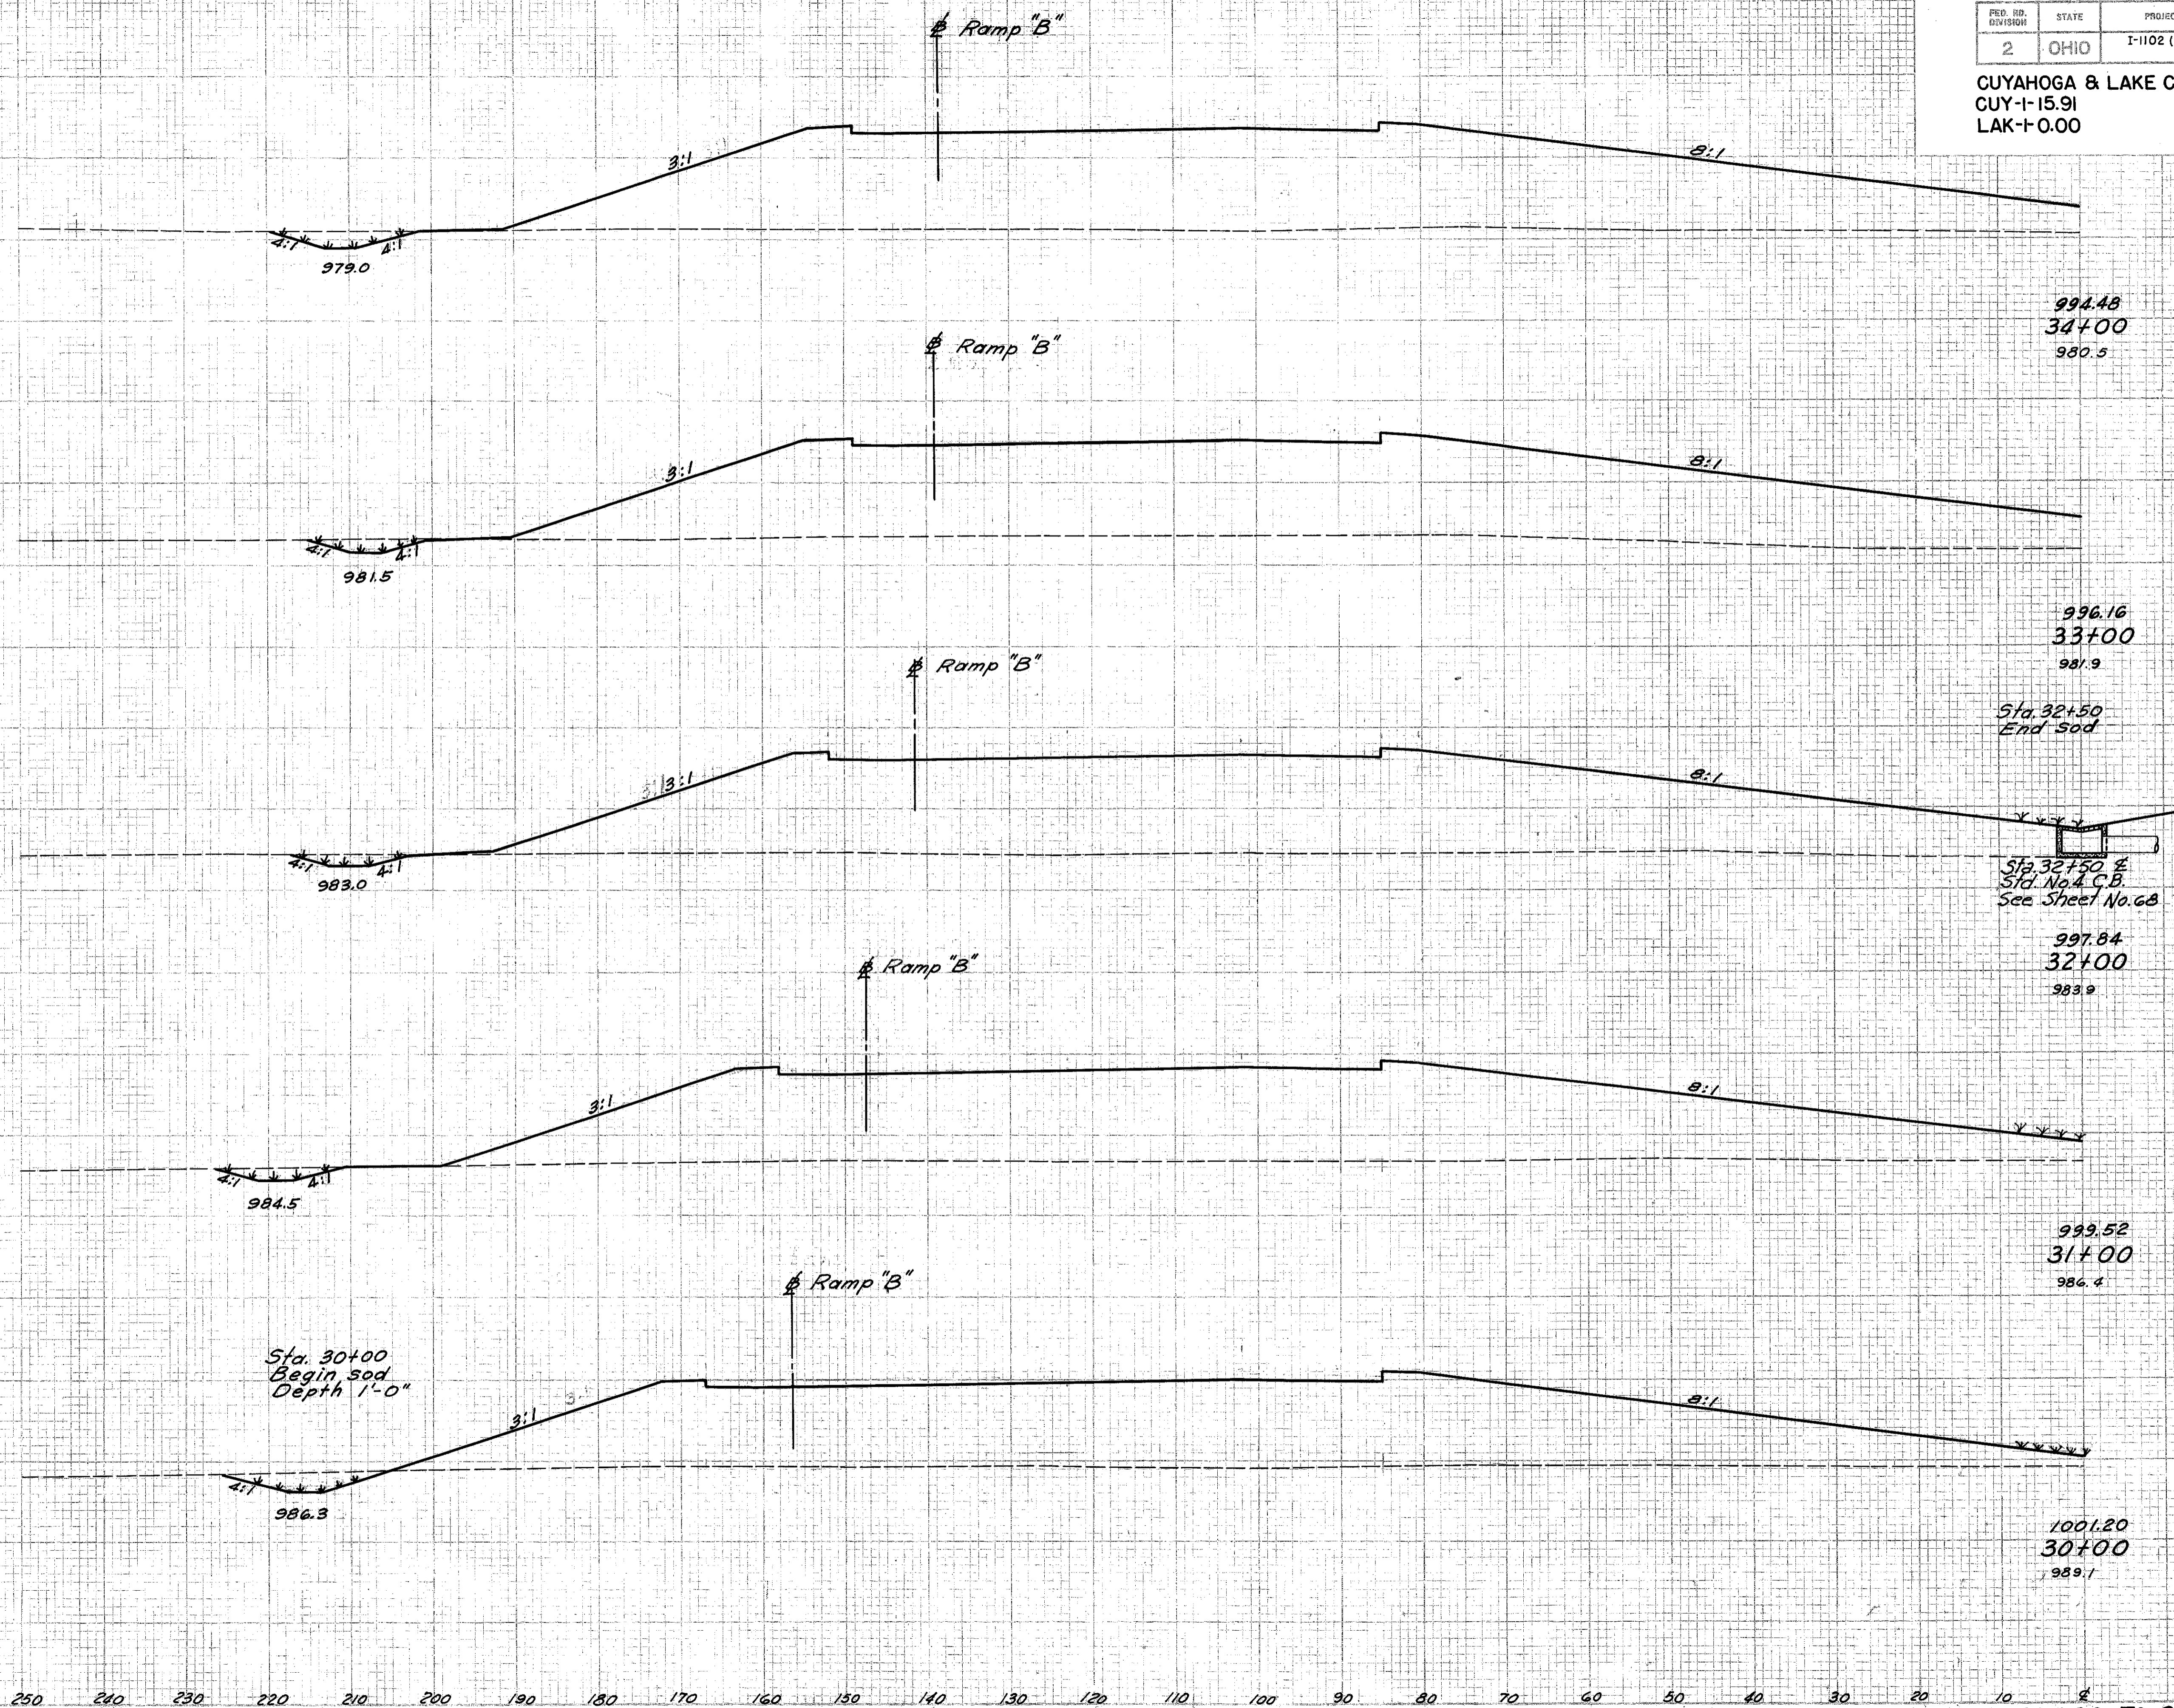

End Area	Volume	
	Cut	Fill
27	1776	
72	6478	
15	1722	
52	6517	
13	1797	
56	6539	
17	1734	
97	6267	
35	1650	
174	6663	