


CUYAHOGA & LAKE COUNTIES
CUY-1-15.91
LAK-1-0.00

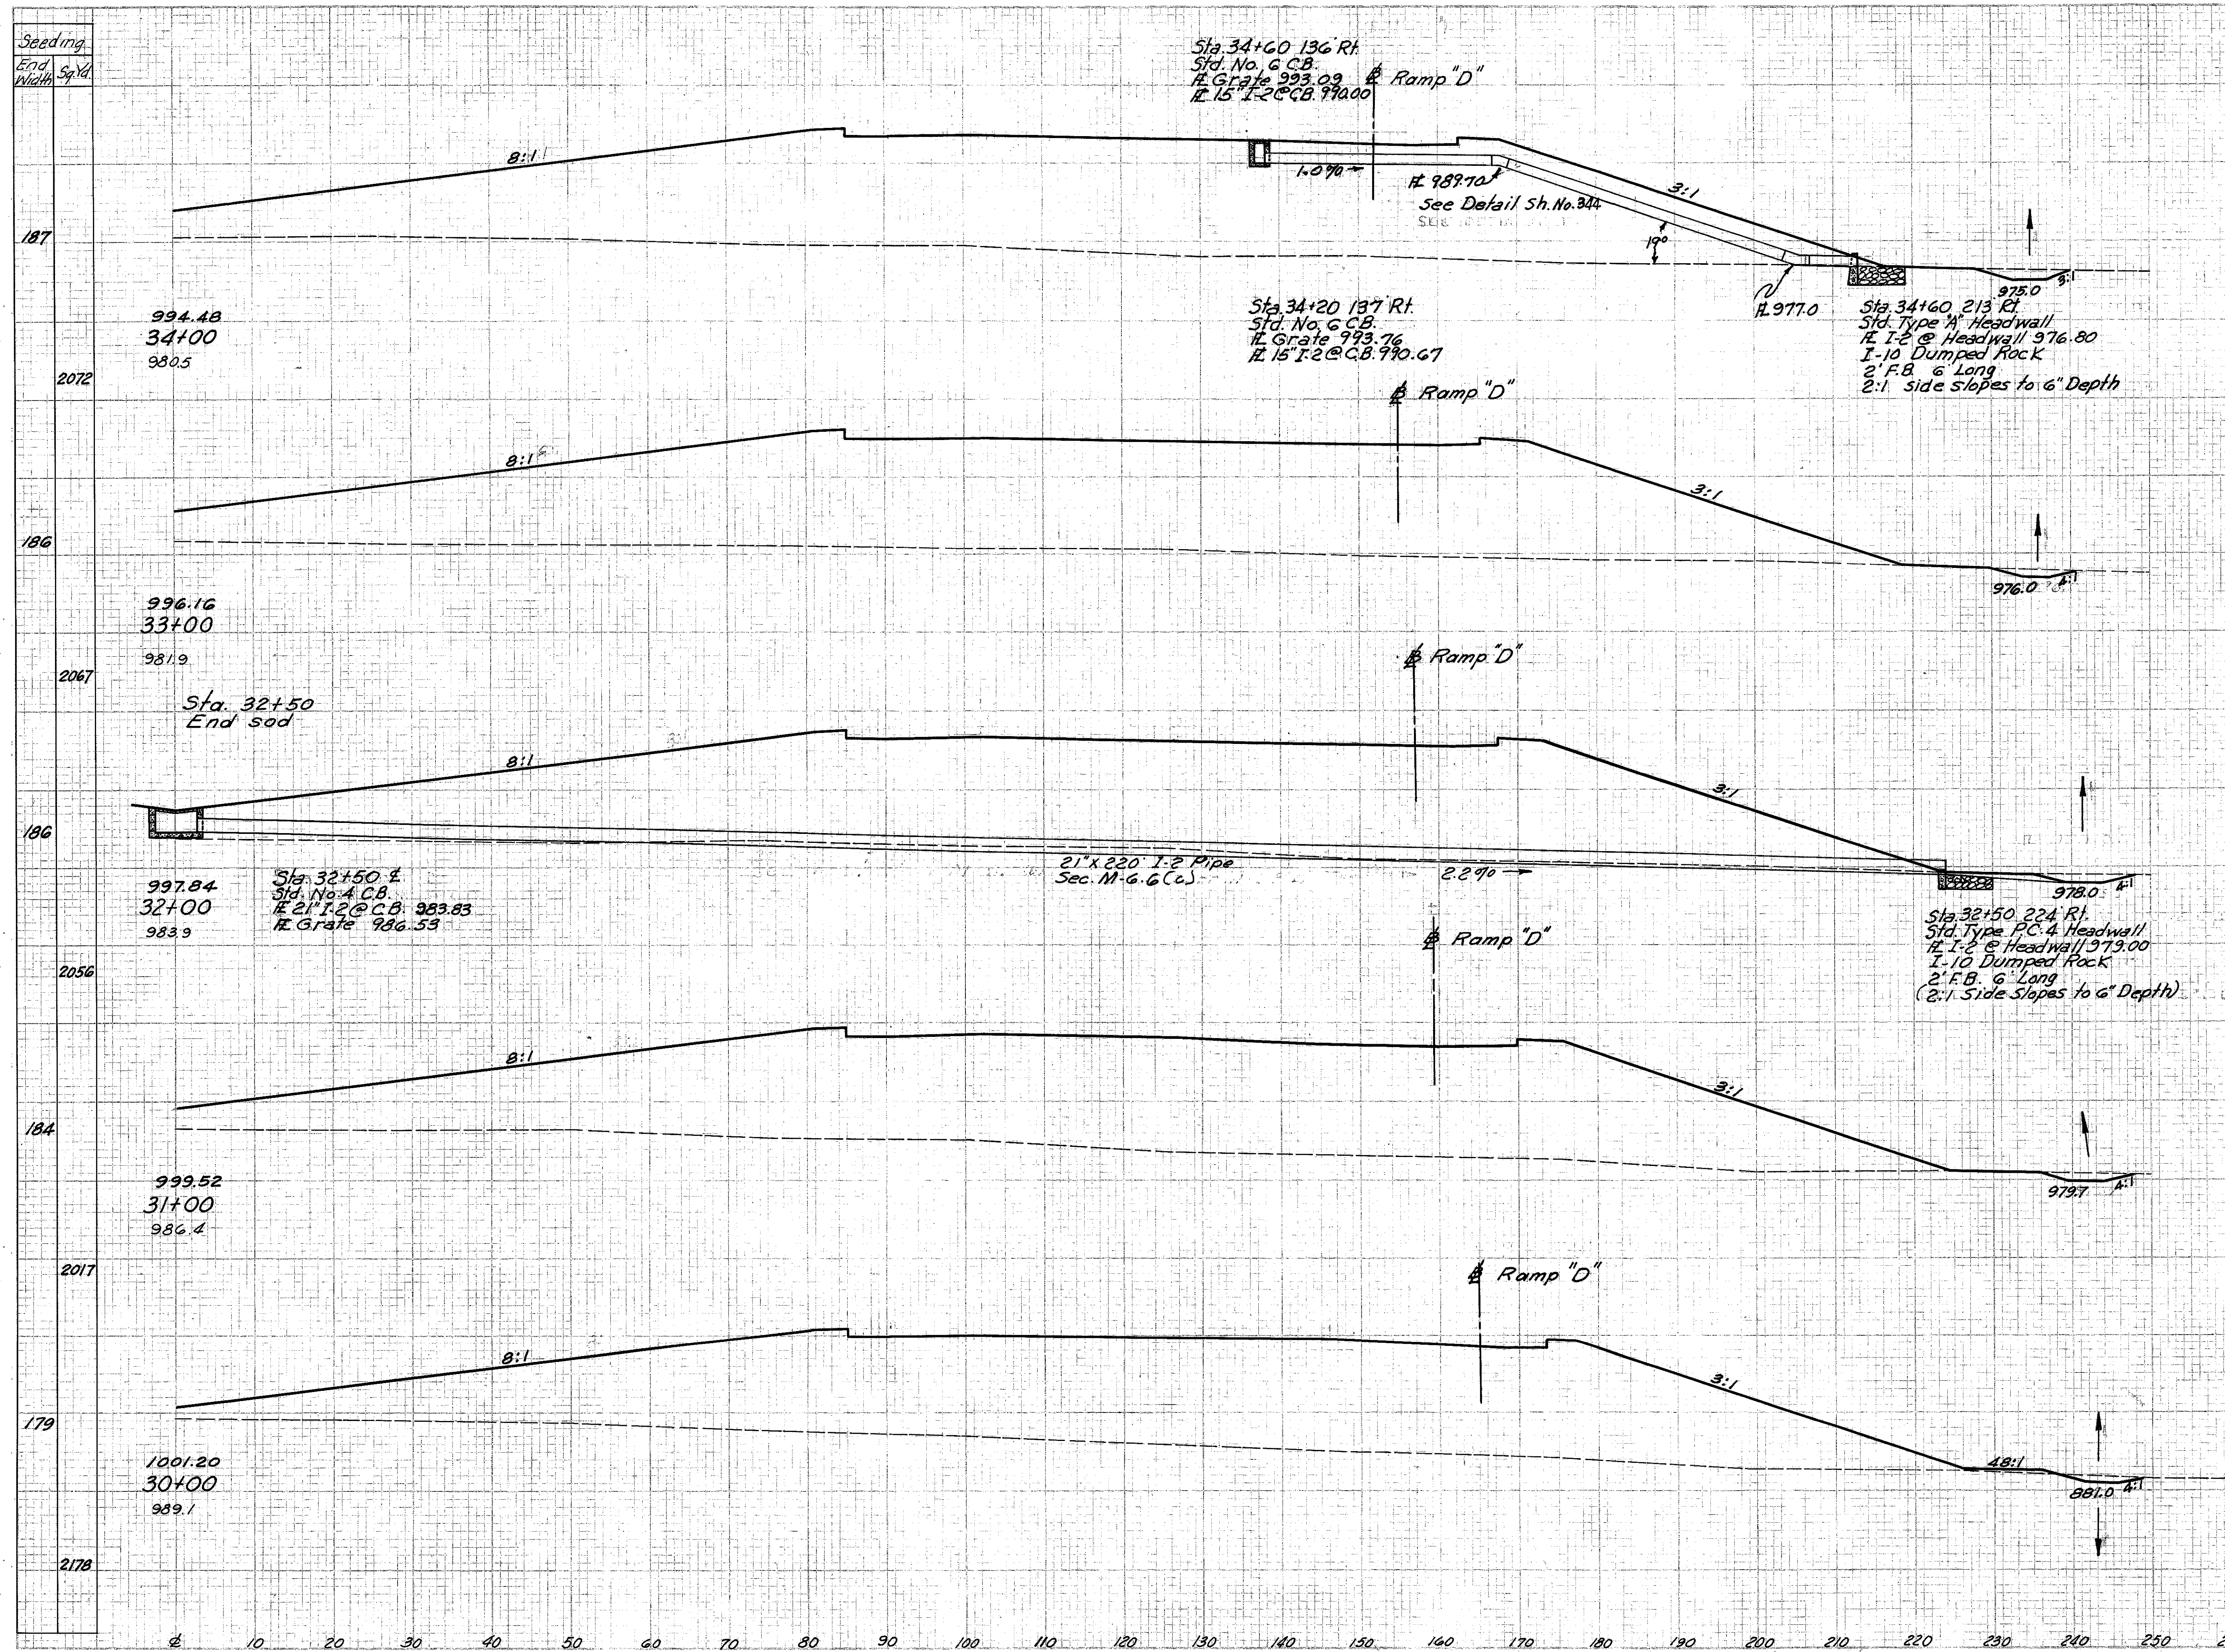

End Area	Volume	
	Cut	Fill
11	2393	
		37 8943
9	2436	
		41 9000
13	2424	
		44 8906
11	2385	
		28 8676
4	2300	
		24 9519

Sta. 30+00 TO Sta. 34+00 Rt. &