


Seeding
End Area
Width

FED. RD. DIVISION	STATE	PROJECT
2	OHIO	I-1102 (6)

70
458

CUYAHOGA & LAKE COUNTIES
CUY-1-15.91
LAK-1-0.00

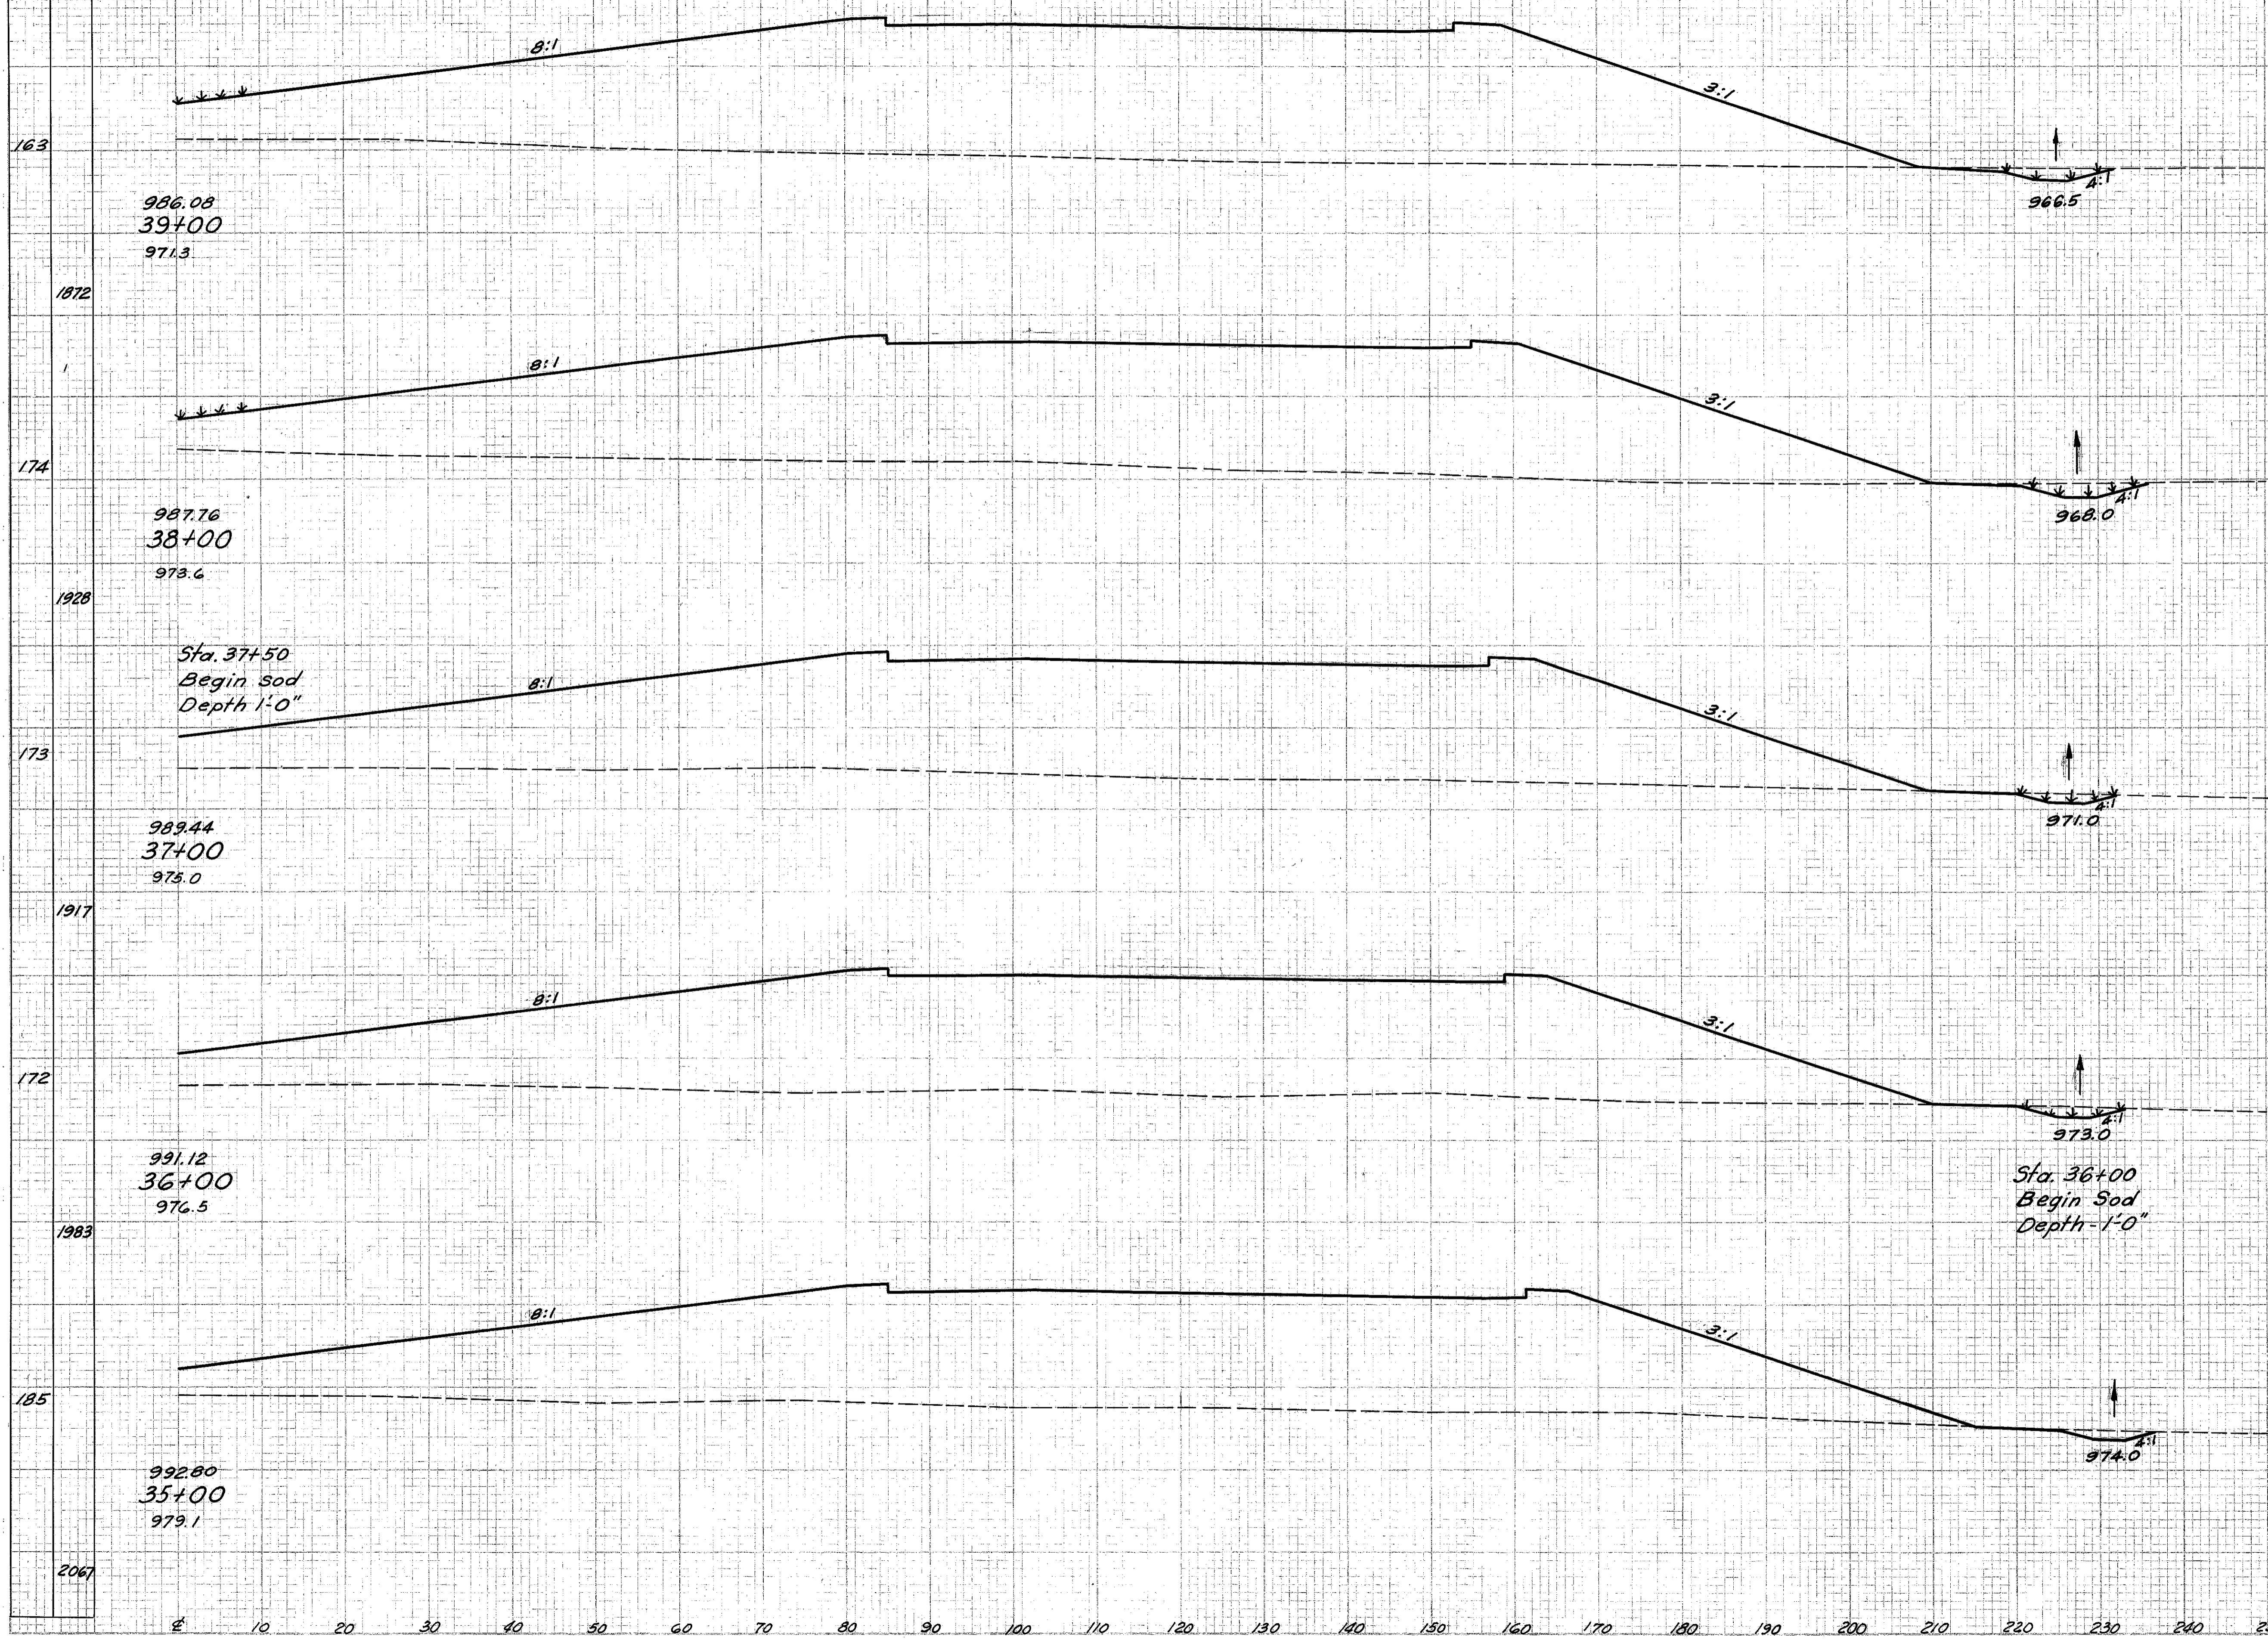

End Area		Volume	
Cut	Fill	Cut	Fill
11	2473		
		52	9029
17	2408		
		48	8648
9	2262		
		35	8424
10	2287		
		35	8452
9	2277		
		37	8648

Sta. 35+00 To Sta. 39+00 Rt. &