


Seeding
End Width Sq. Yd.

FED. RD. DIVISION	STATE	PROJECT
2	OHIO	I-1102 (6)

71
458

CUYAHOGA & LAKE COUNTIES
CUY-1-15.91
LAK-1-0.00

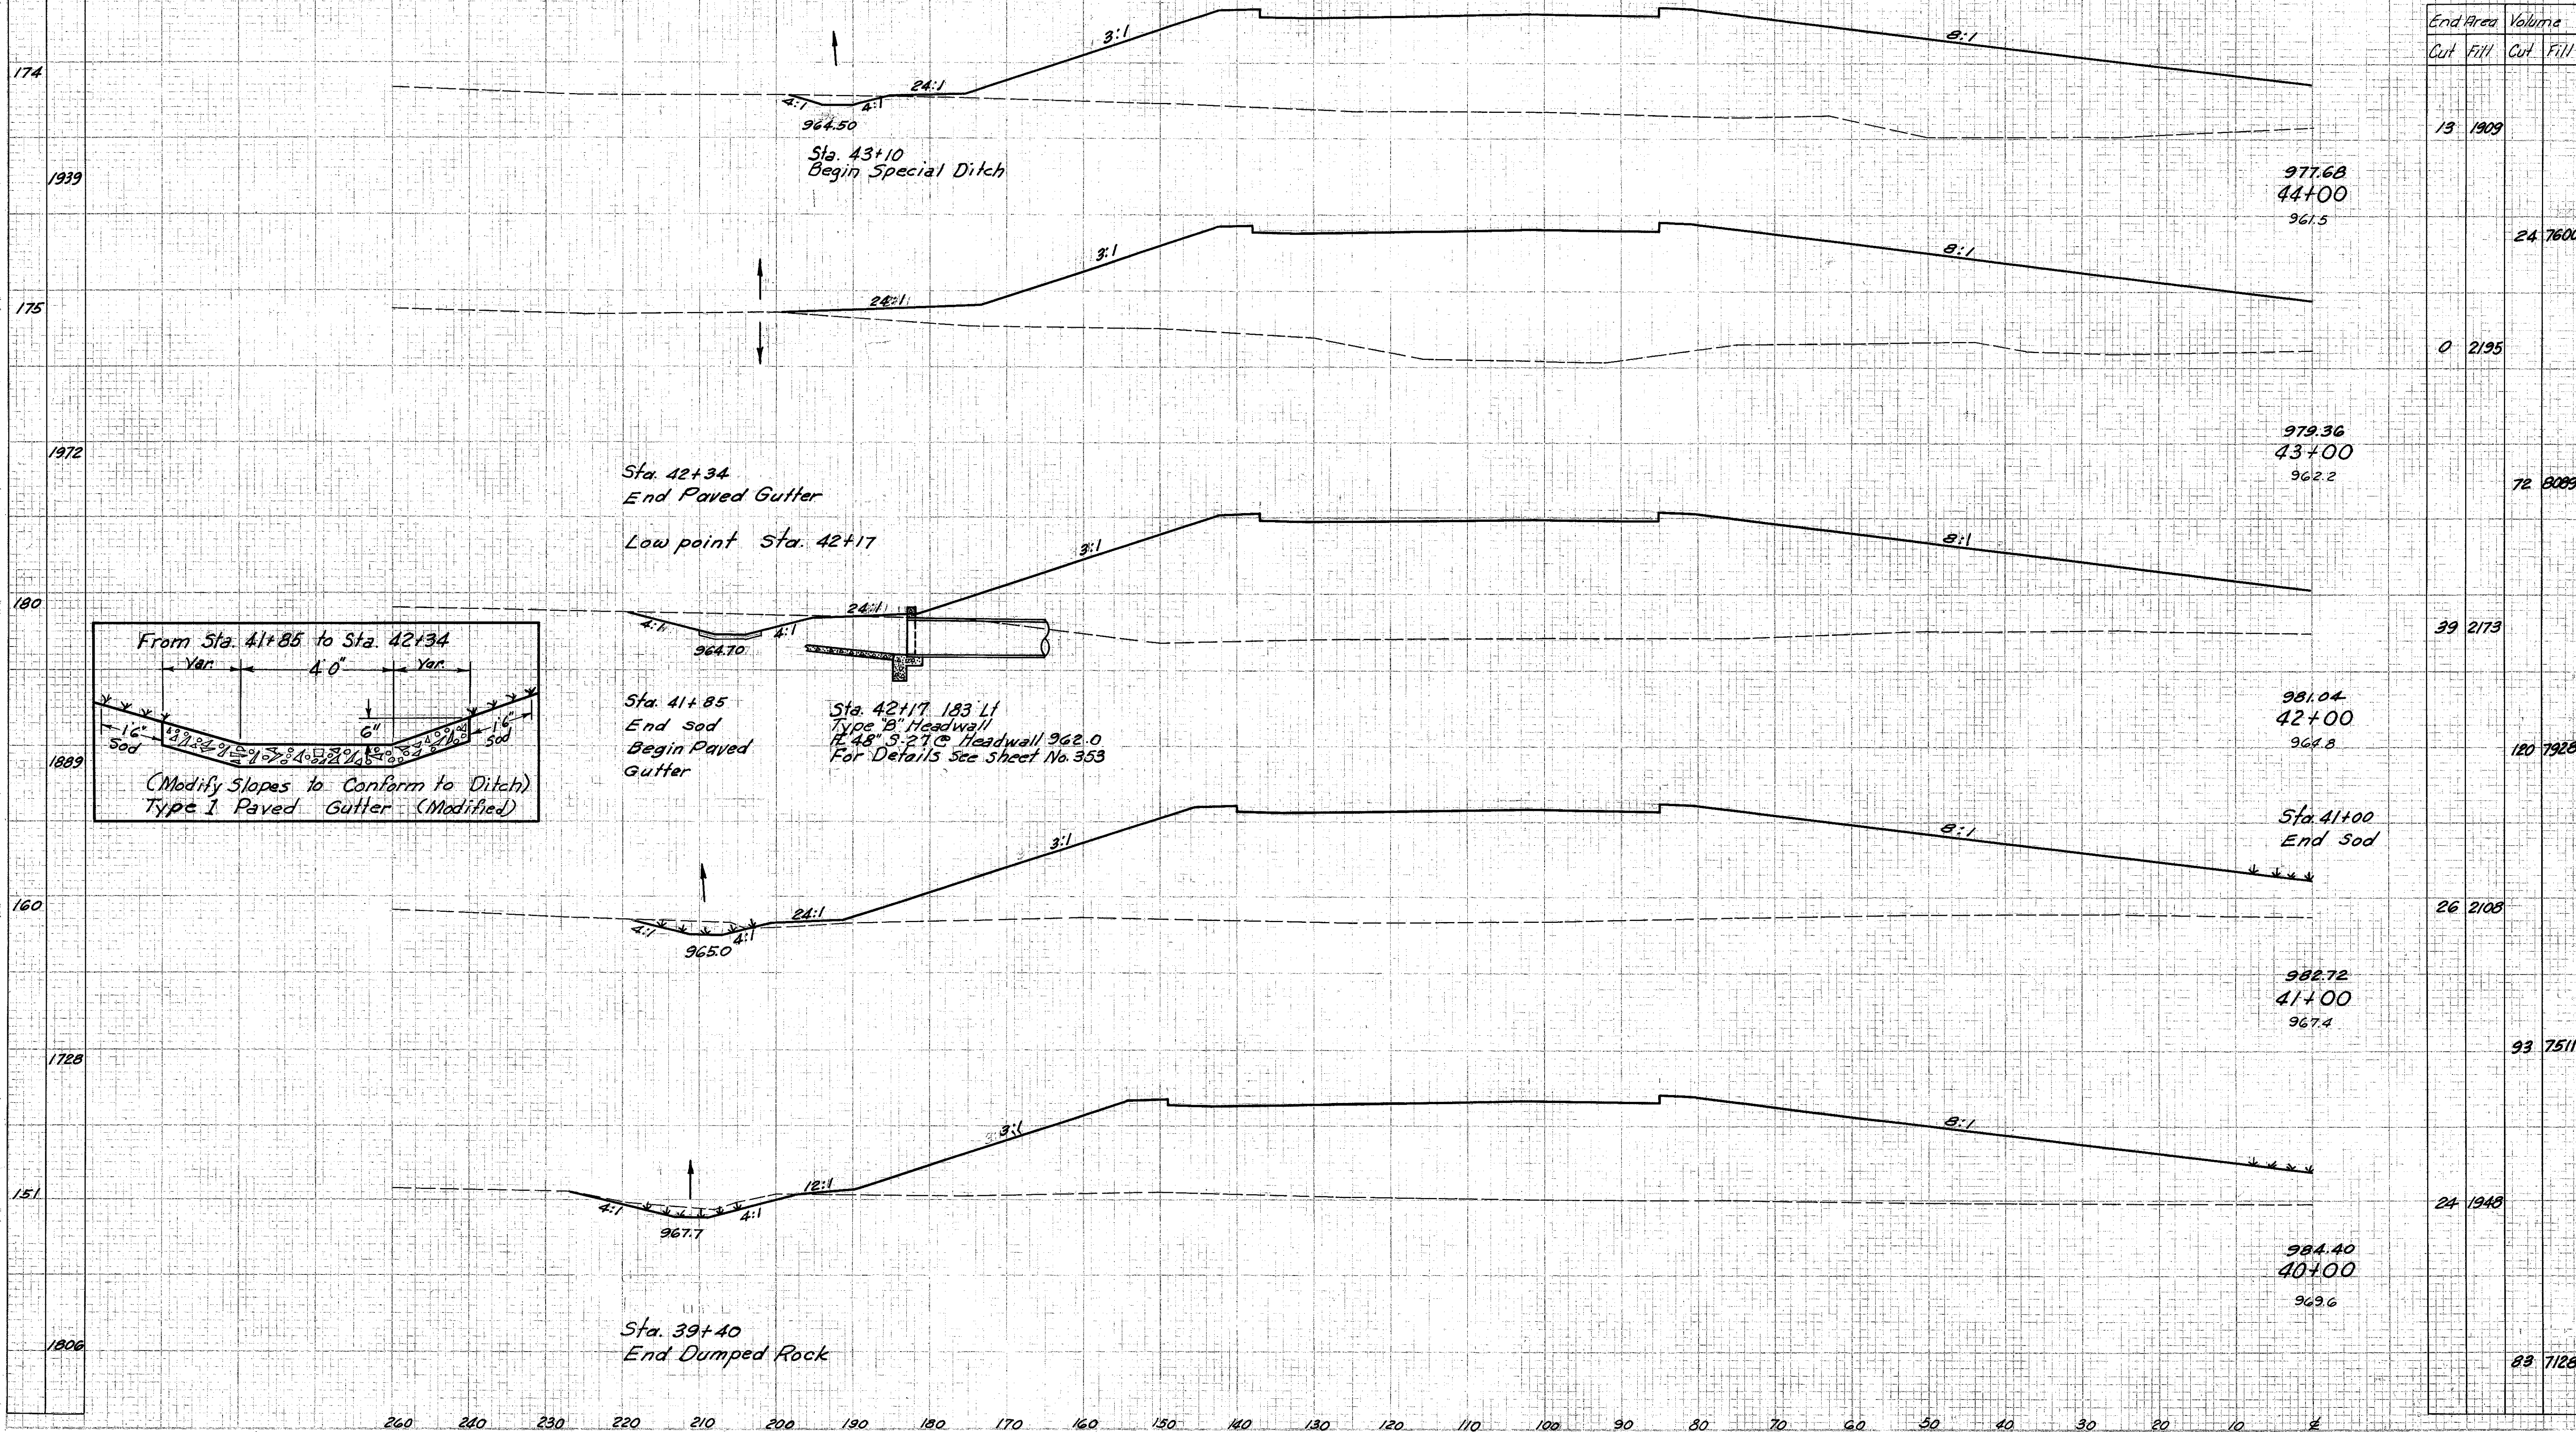

End Area	Volume	
	Cut	Fill
13	1909	
		24 7600
0	2195	
		72 8009
39	2173	
		120 7928
26	2105	
		93 7511
24	1945	
		83 7128

Sta. 40+00 To Sta. 44+00 Lt. &