


Seeding
End Width SqYd

CUYAHOGA & LAKE COUNTIES
CUY-I-15.91
LAK-I-0.00

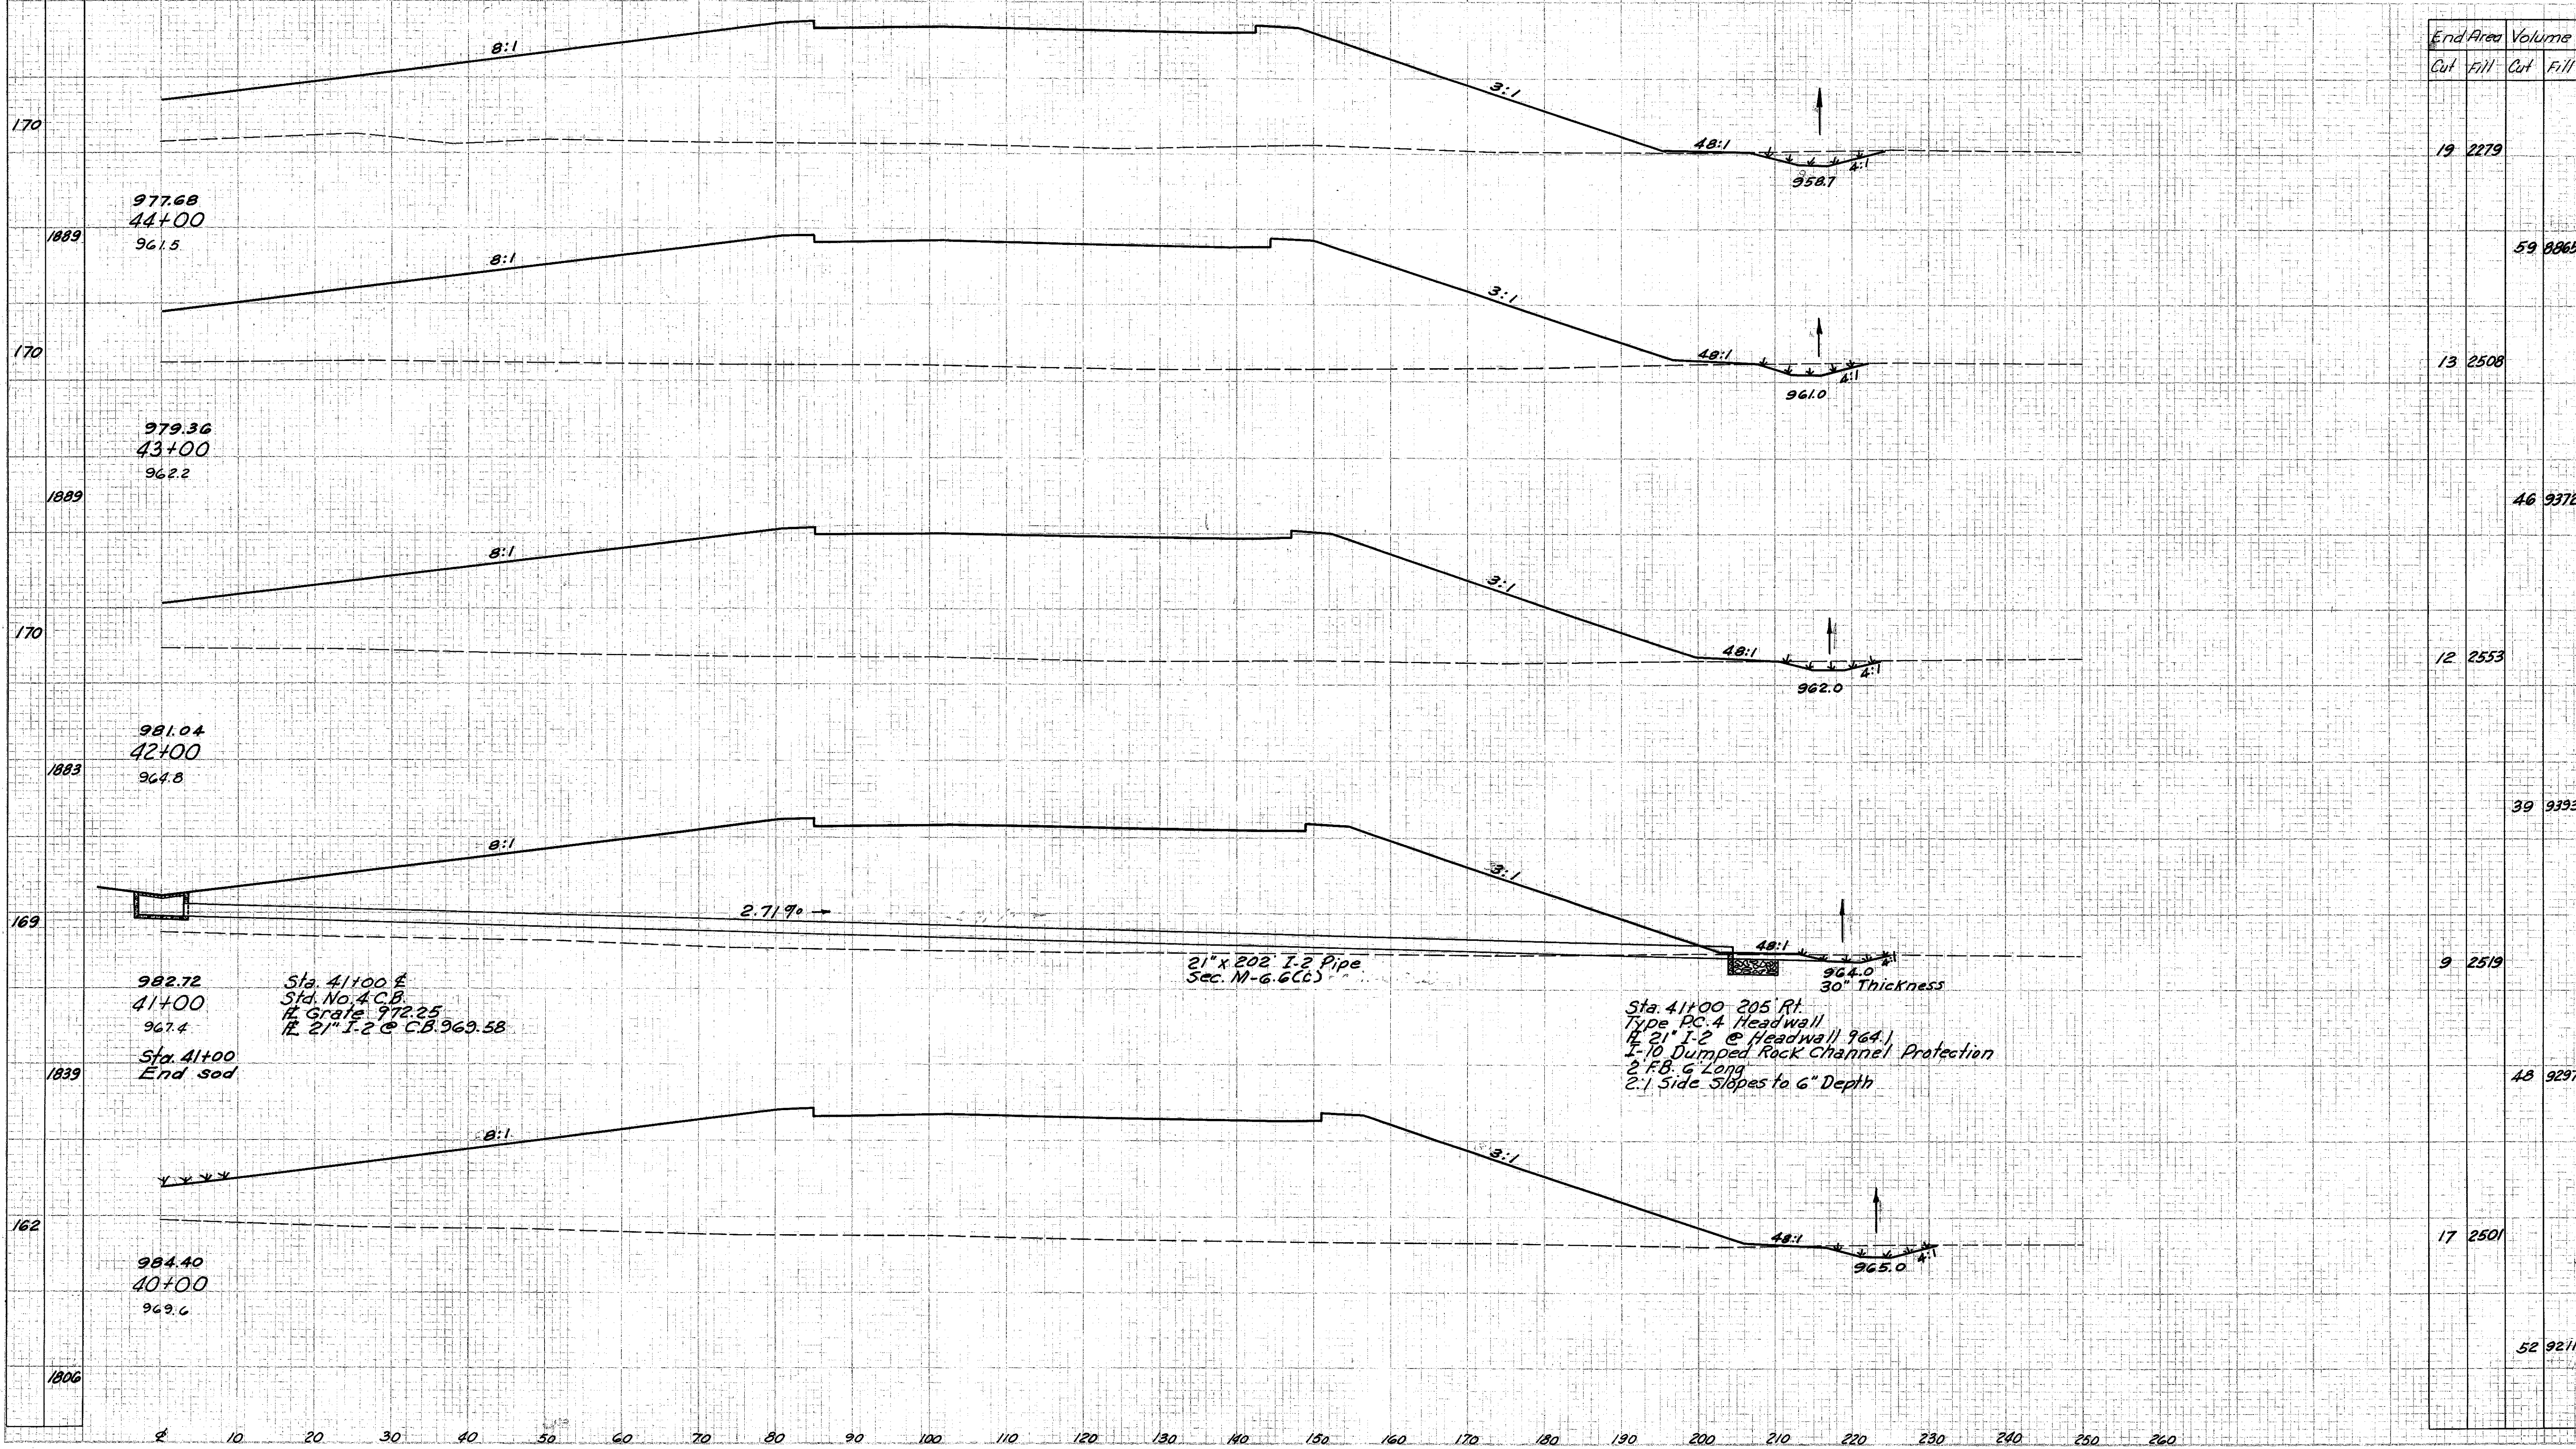

Sta. 40+00 To Sta. 44+00 Rt. &