


Seeding
End Width Sp. Yd.

FED. RD. DISTRICT	STATE	PROJECT
2	OHIO	I-1102 (6)

73
458

CUYAHOGA & LAKE COUNTIES
CUI-1-15.91
LAK-1-0.00

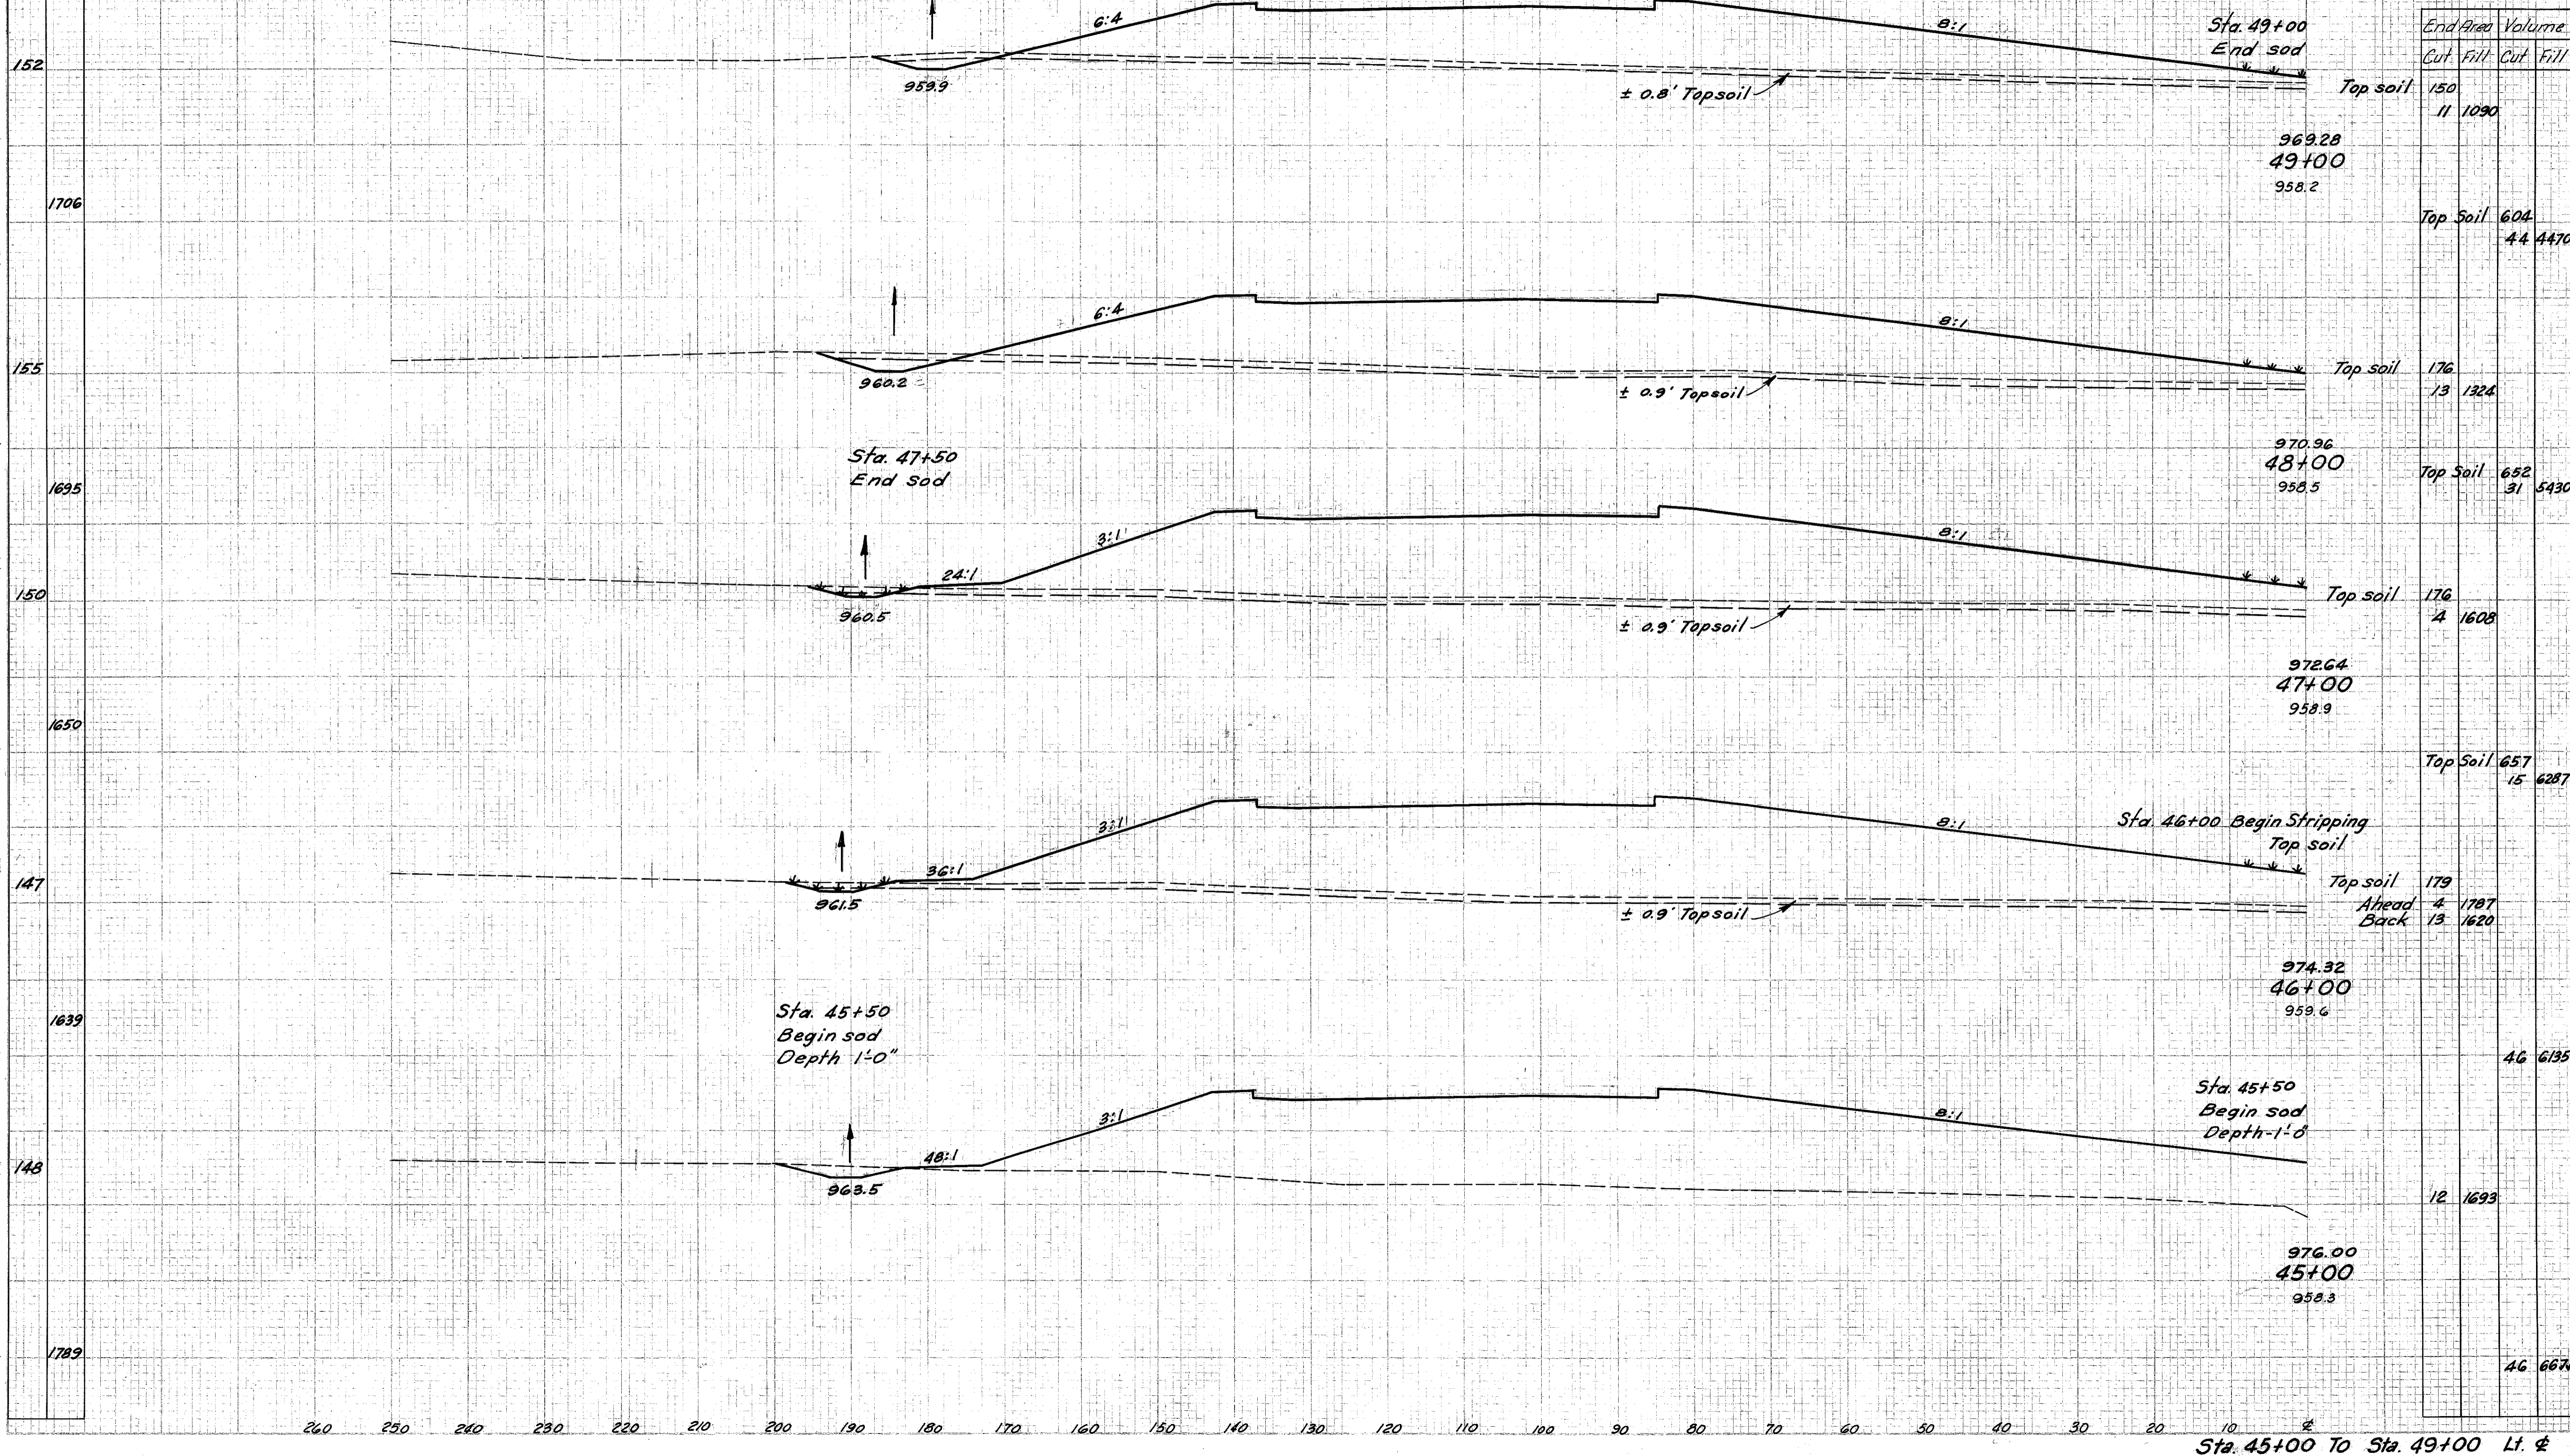

Sta. 45+00 To Sta. 49+00 Lt. &